
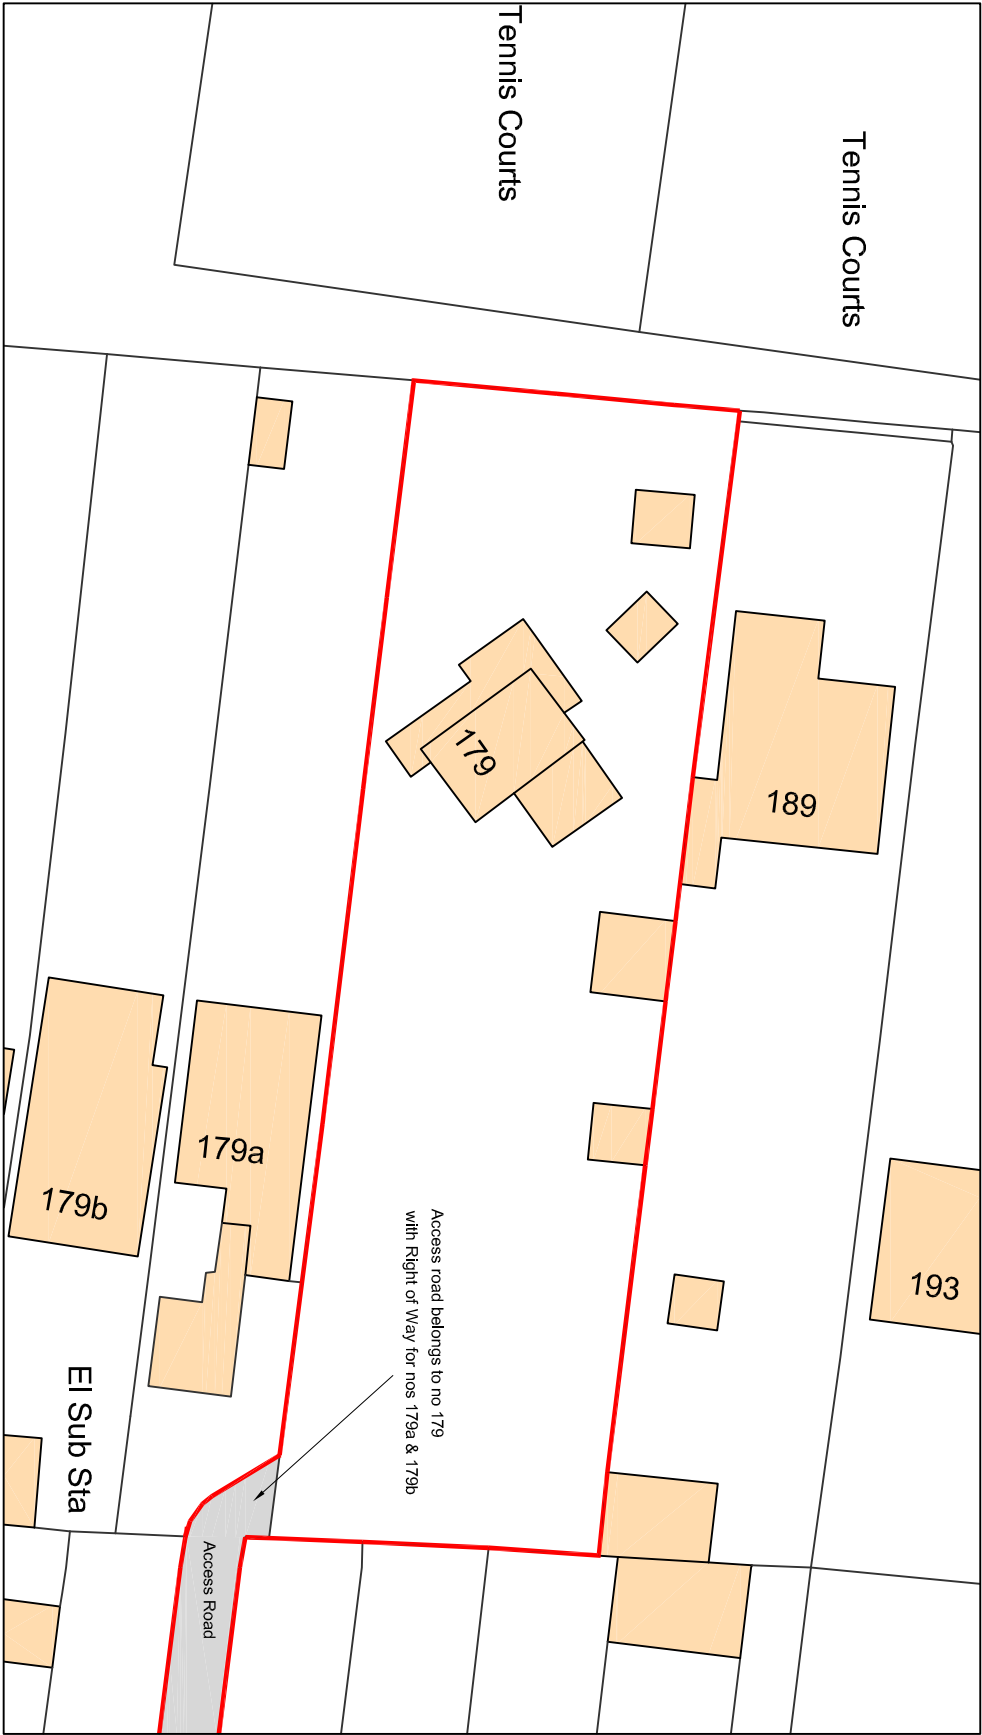


NOTES

The Contractor must verify all dimensions at the site before setting out. Any discrepancies between the drawings and the actual site conditions must be reported to the Contract Administrator before proceeding.
DO NOT SCALE FROM THIS DRAWING

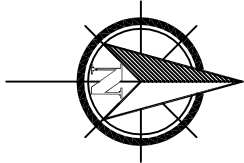


EXISTING SITE PLAN

Ordnance Survey, (c) Crown Copyright 2022. All rights reserved. Licence number 100022432



PROPOSED SITE PLAN

Rev		Revision notes		Initials	Date
-		 <p>GGC DESIGN LTD CHARTERED ARCHITECT Tel: 01895 251323 Mob: 07976 732636 g.g.callon11@btinternet.com</p>		-	-
PROJECT 179 LONG LANE, UXBRIDGE UB10 9JW GROUND & FIRST FLOOR REAR / SIDE EXTENSIONS					
DESCRIPTION EXISTING & PROPOSED SITE PLANS					
SCALE 1:100 @ A3	DRAWN BY JT			CHECKED BY GC	DATE 28/11/22
DRAWING No.	REV.				A
179 LL / P / 02					