



## EXISTING GROUND FLOOR PLAN

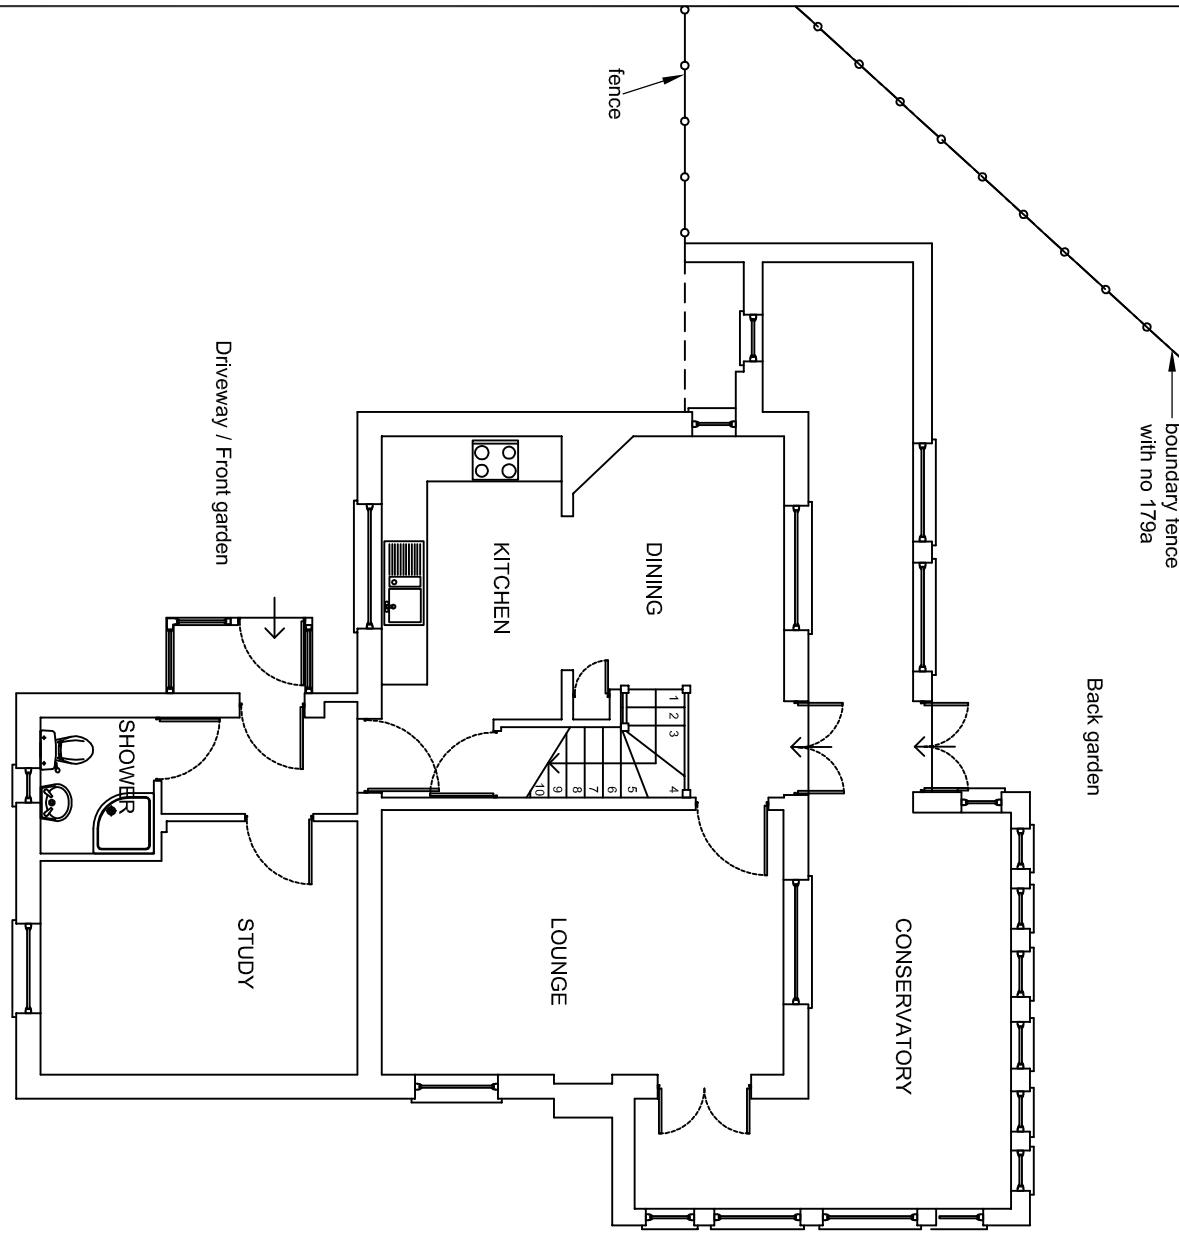

## EXISTING FIRST FLOOR PLAN

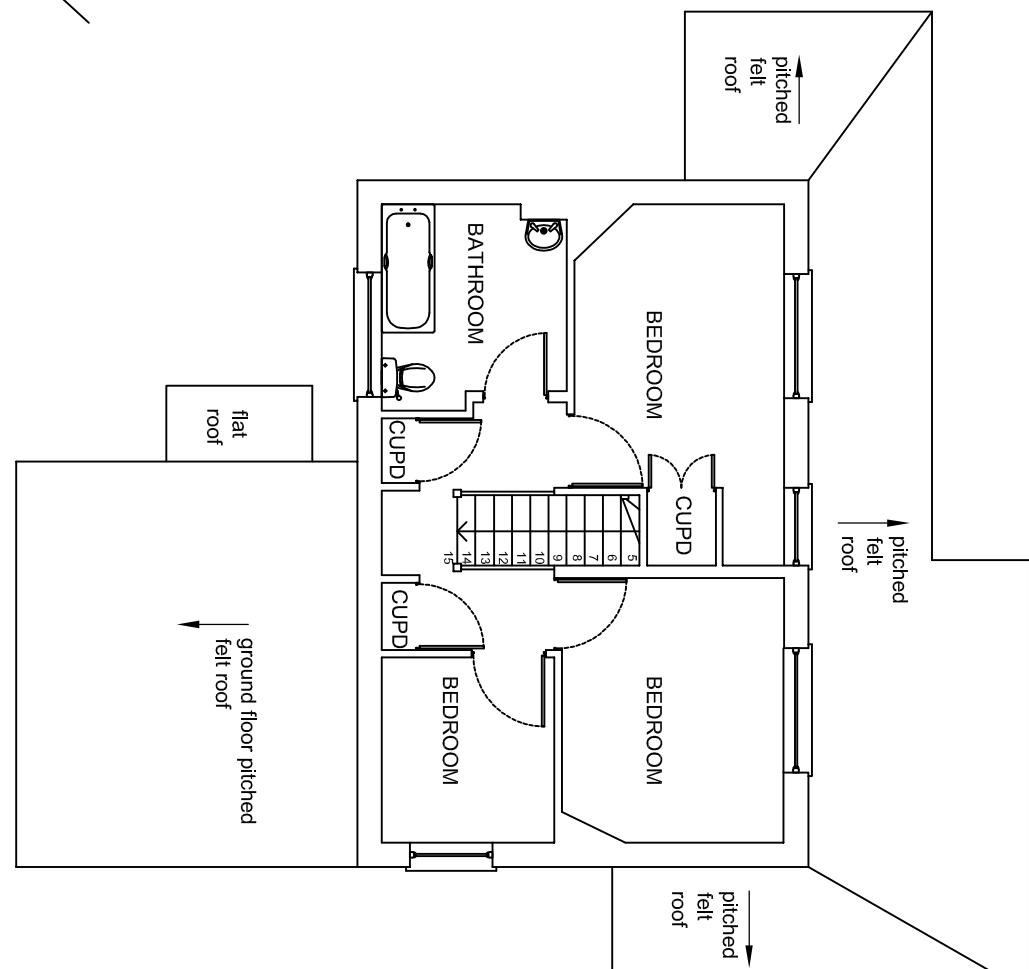

0  
Metres  
5

**NOTES**

The Contractor must verify all dimensions at the site before setting out, commencing work, or making any shop drawings. Any discrepancies must be reported to the Contract Administrator / Architect before proceeding.

This drawing to be used for estimating purposes only. The Contractor must not use this drawing for construction until the structural design has been carried out and confirmation given has been given by Building Control that the design is acceptable. Architects drawings to be used in conjunction with the structural drawings.

**DO NOT SCALE FROM THIS DRAWING.**

PROJECT  
179 LONG LANE, UXBRIDGE UB10 9JW  
GROUND & FIRST FLOOR  
REAR EXTENSIONS

CHARTERED ARCHITECT  
Tel: 01895 810 932  
Mob: 07976 732 636  
9.9.callow11@btconnect.com

EXISTING PLANS

DESCRIPTION  
179 LL / P / 03

SCALE 1:100 @ A3	DRAWN BY JT	CHECHED BY GC	DATE 10/06/21
DRAWINGS NO.		REV.	