


NOTES

The Contractor must verify all dimensions at the site before setting out, commencing work, or making any shop drawings. Any discrepancies must be reported to the Contract Administrator / Architect before proceeding.


This drawing to be used for estimating purposes only. The Contractor must not use this drawing for construction until the structural design has been carried out and confirmation given by Building Control that the design is acceptable.

Architect's drawings to be used in conjunction with the structural drawings


DO NOT SCALE FROM THIS DRAWING.

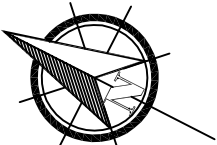

PROPOSED GROUND FLOOR PLAN

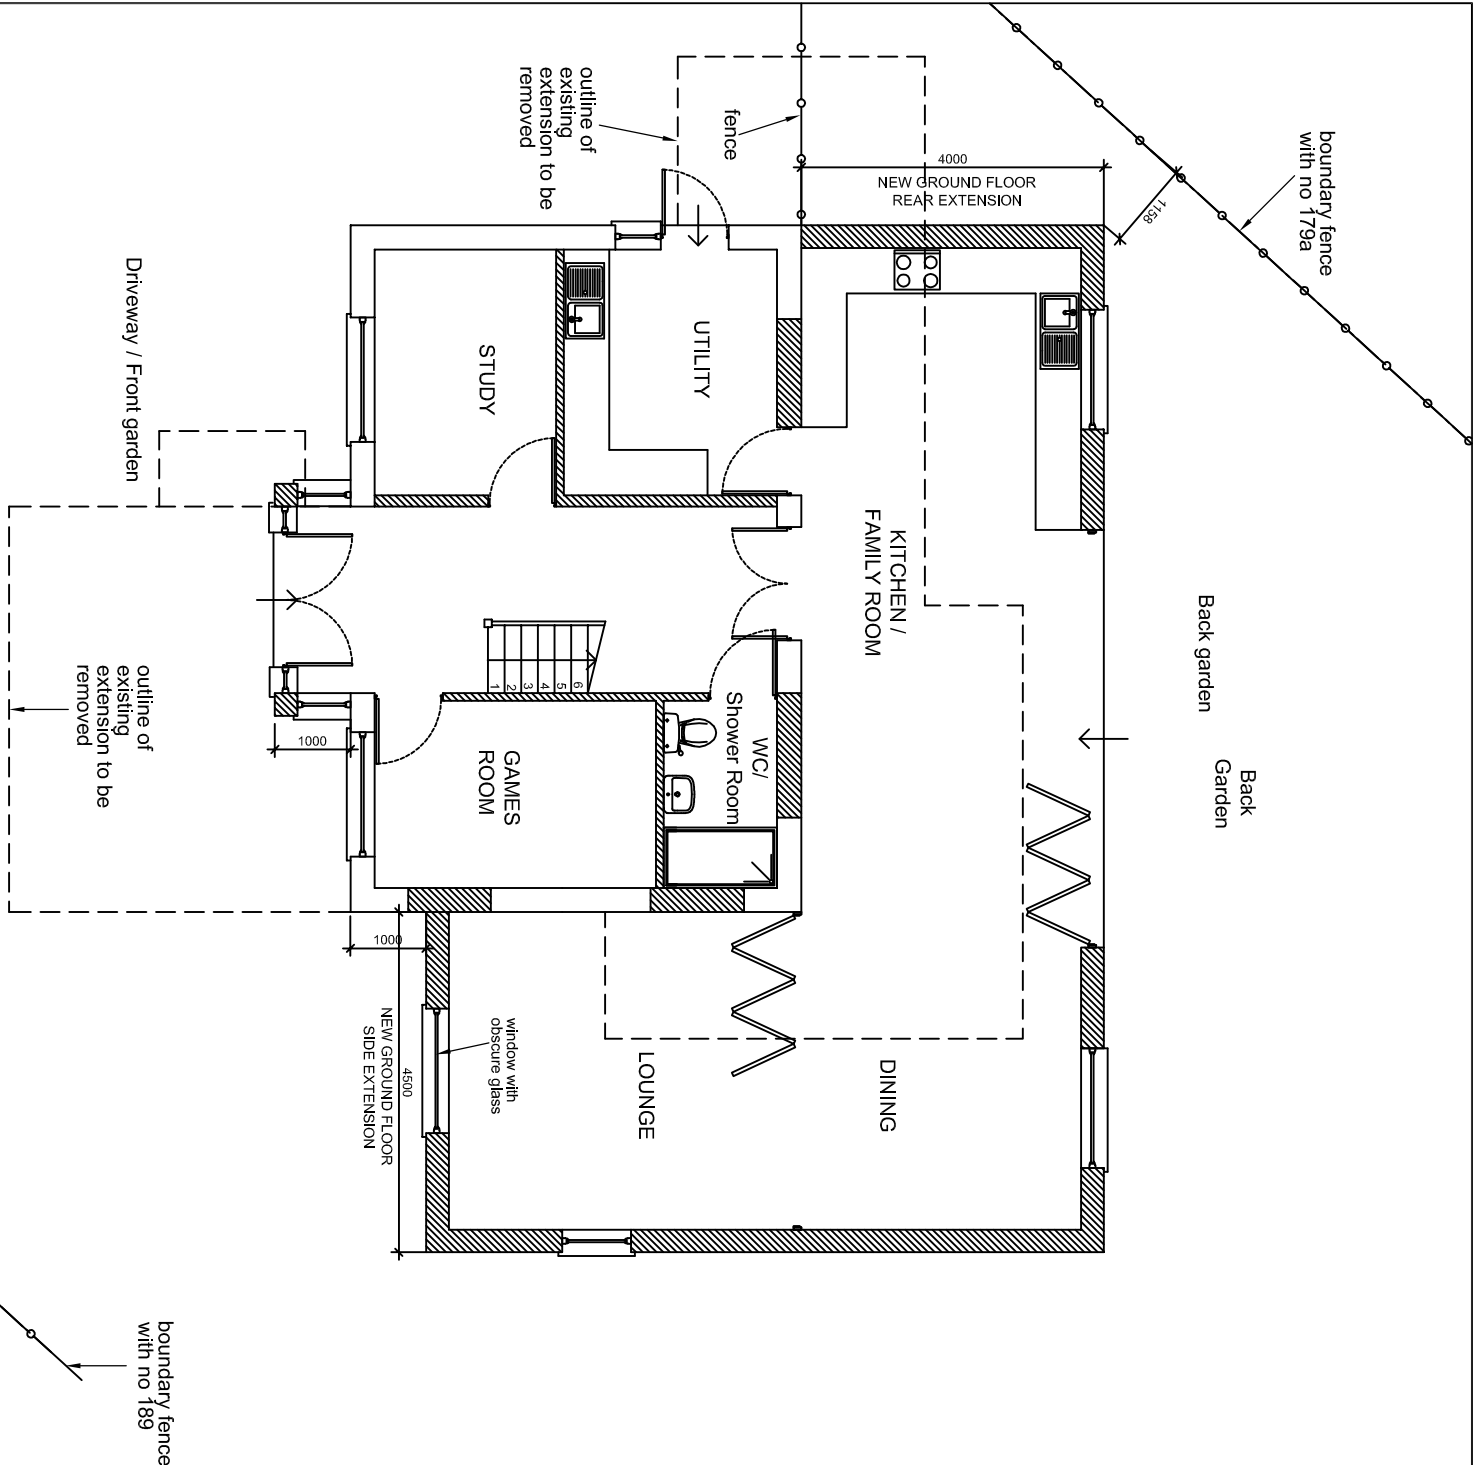

PROPOSED FIRST FLOOR PLAN

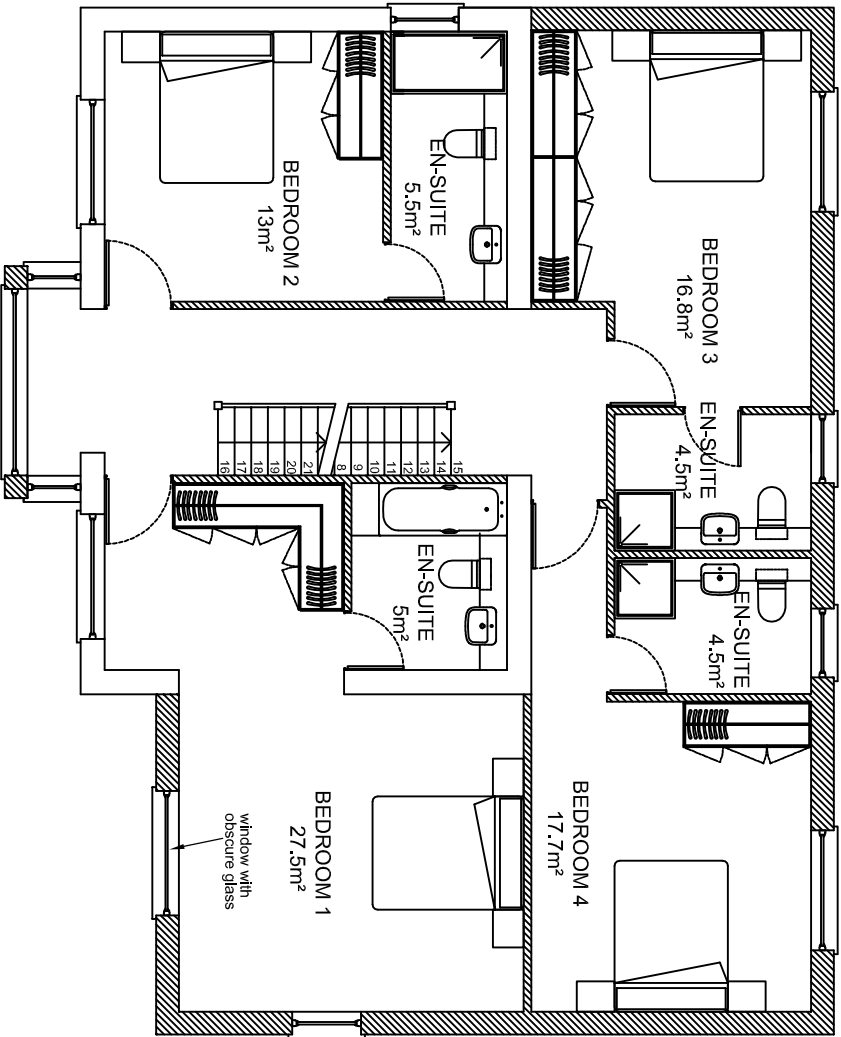

Rev	Revision notes	Initials	Date
-		-	-



GGC DESIGN LTD
CHARTERED ARCHITECT
Tel: 01895 810 932
Mob: 07976 732 636
g.g.callon11@btinternet.com

g.g.calton11@btinternet.com

PROJECT
179 LONG LANE, UXBRIDGE UB10 9JW
GROUND & FIRST FLOOR
REAR / SIDE EXTENSIONS

DESCRIPTION
PROPOSED GROUND & FIRST FLOOR PLANS

SCALE	DRAWN BY	CHECKED BY	DATE
1:100 @ A3	JT	GC	25/06/21
DRAWING No.			REV.
179 LL / P / 04			E