


NOTES


The Contractor must verify all dimensions at the site before setting out, commencing work, or making any shop drawings. Any discrepancies must be reported to the Contract Administrator / Architect before proceeding.

This drawing to be used for estimating purposes only. The Contractor must not use this drawing for construction until the structural design has been carried out and confirmation given by Building Control that the design is acceptable. Architects drawings to be used in conjunction with the structural drawings.


DO NOT SCALE FROM THIS DRAWING.

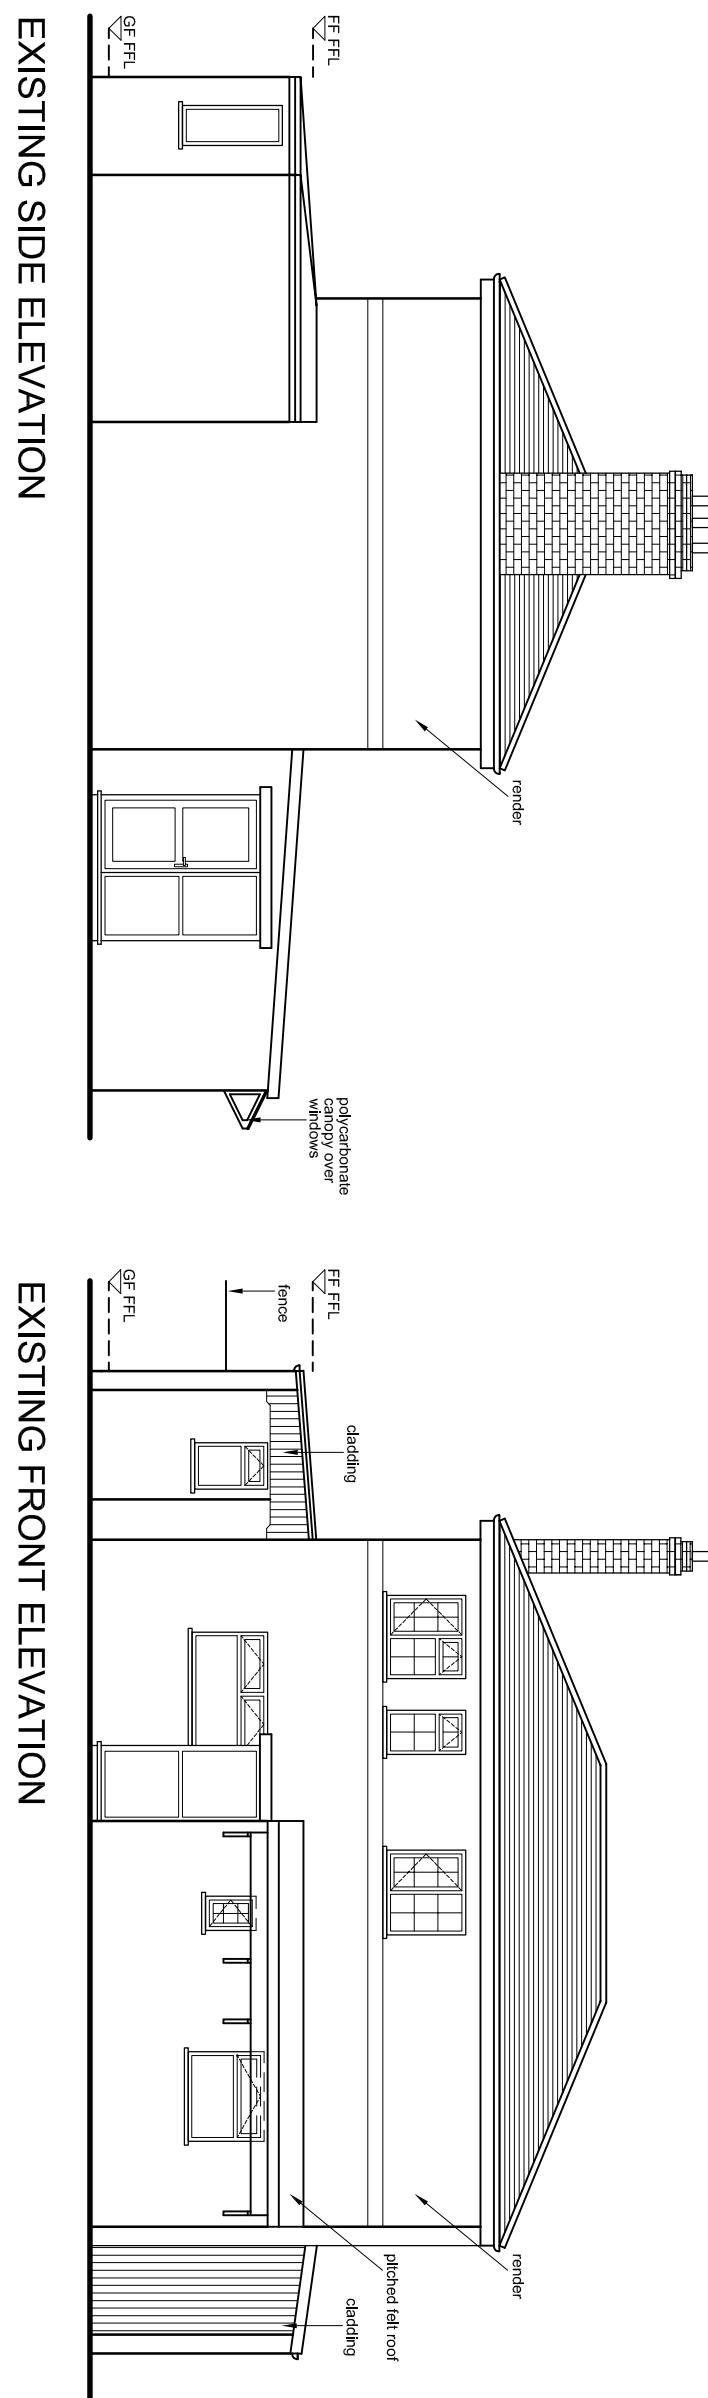

EXISTING FRONT ELEVATION

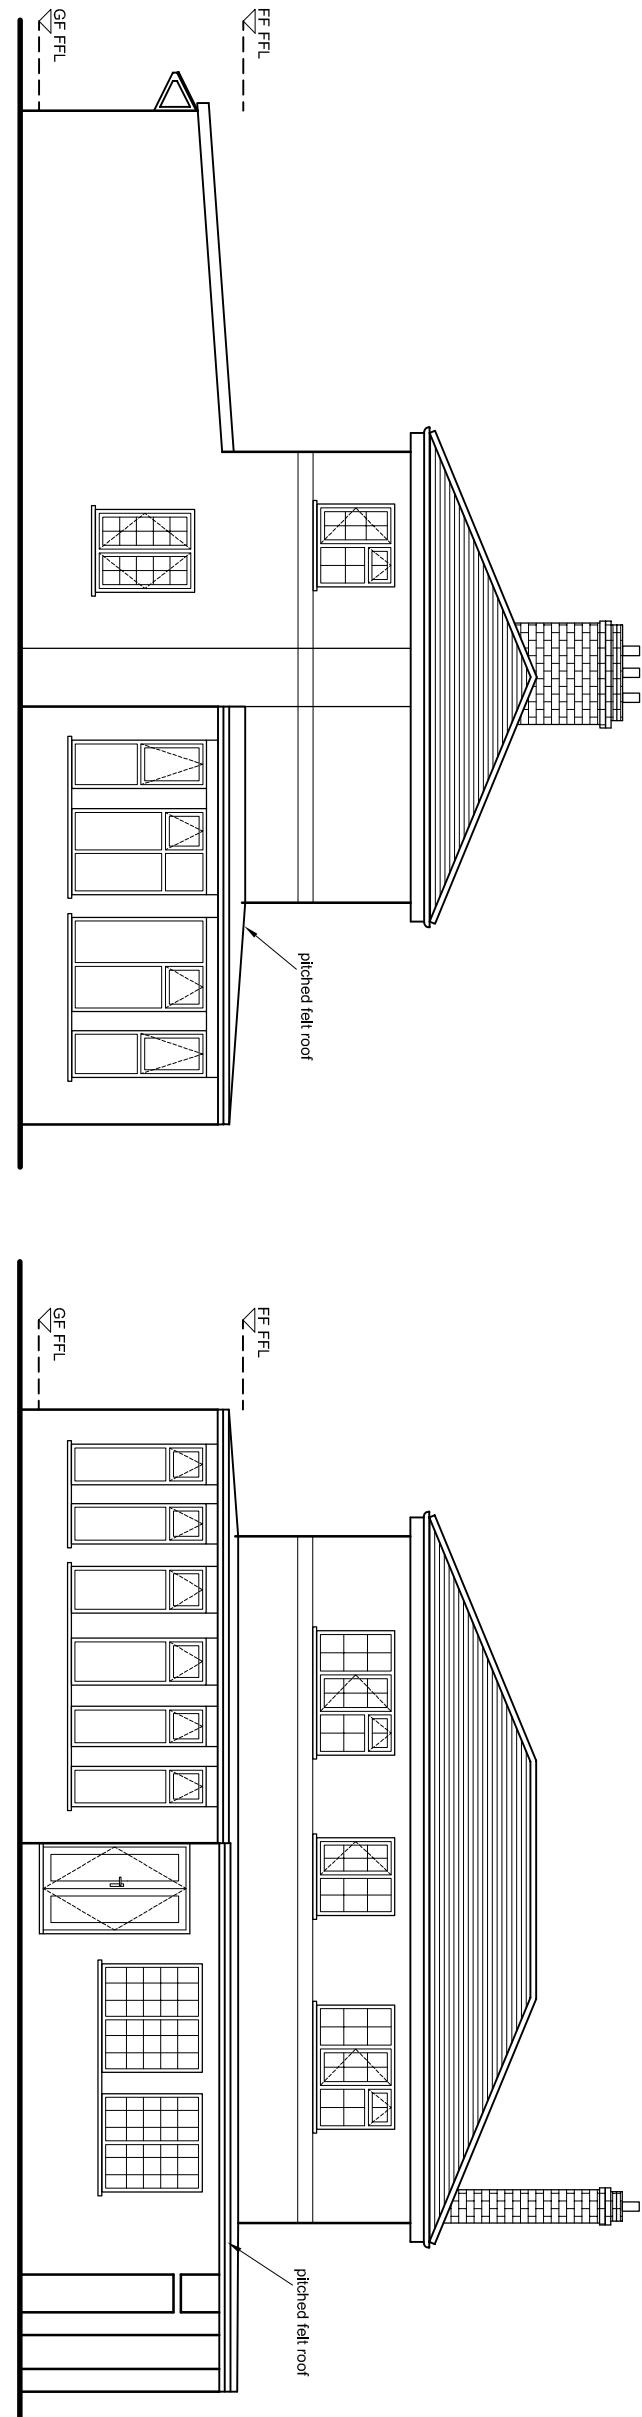


EXISTING SIDE ELEVATION

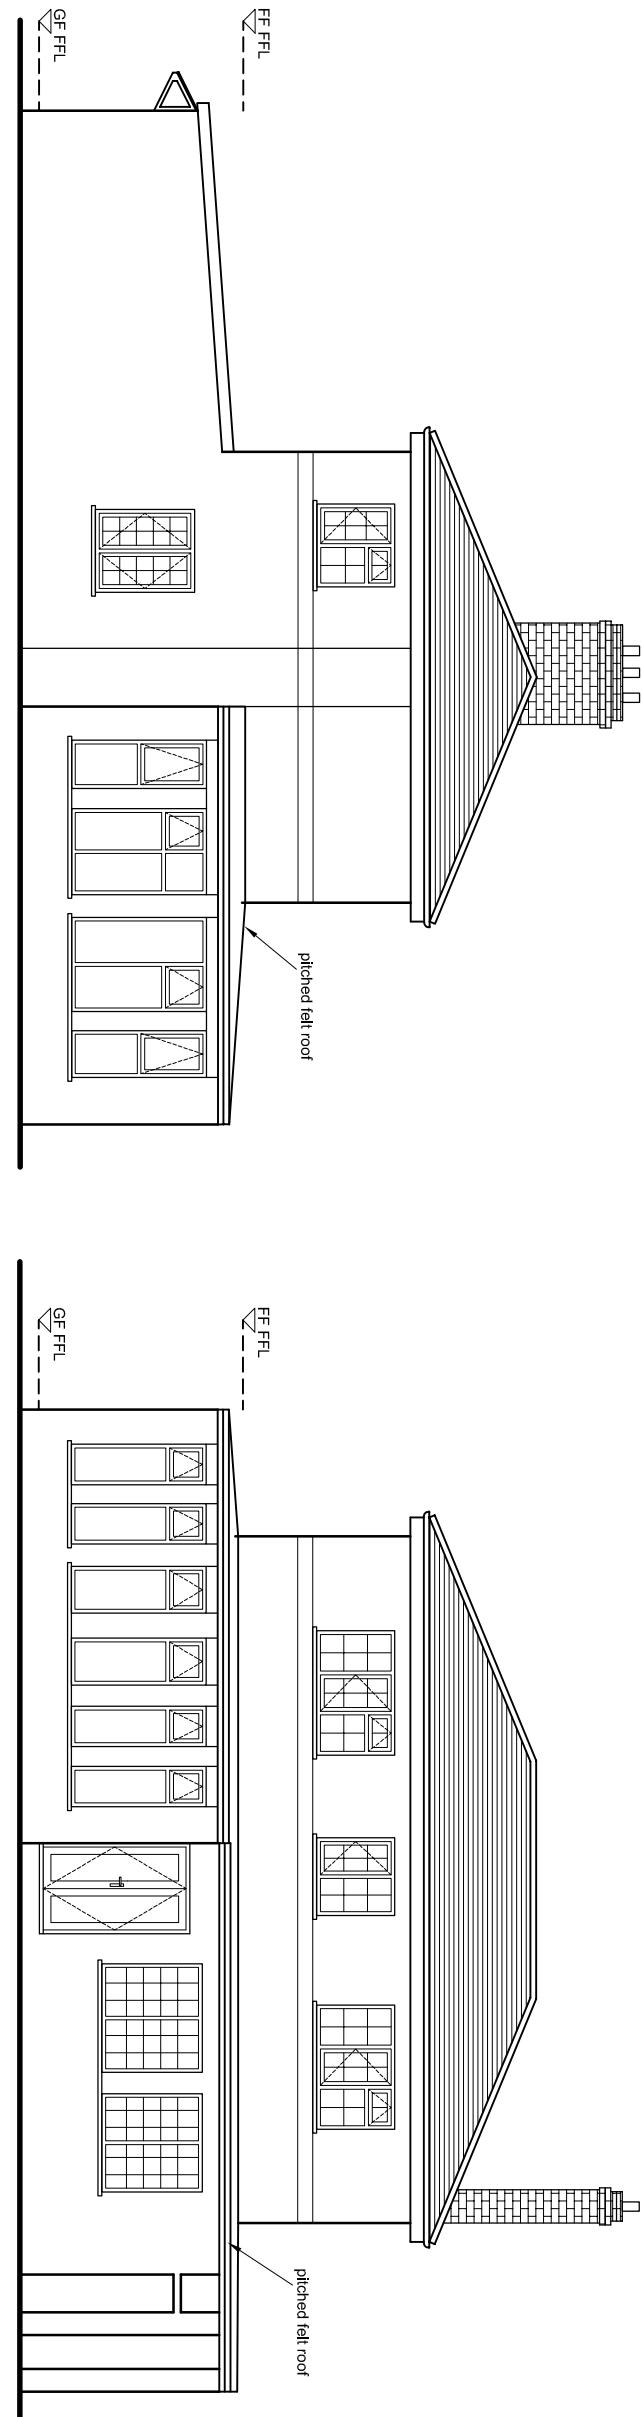

EXISTING REAR ELEVATION

EXISTING ELEVATIONS
DESCRIPTION
REAR EXTENSIONS

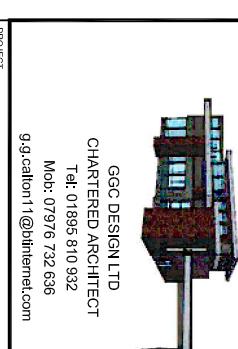

PROJECT
179 LONG LANE, UXBRIDGE UB10 9JW
GROUND & FIRST FLOOR
REAR EXTENSIONS

EXISTING ELEVATIONS
DESCRIPTION
REAR EXTENSIONS

SCALE 1:100 @ A3 DRAWN BY JT CHECKED BY GC DATE 10/06/21
DRAWING NO. 179 LL / P / 06 REV. 0