



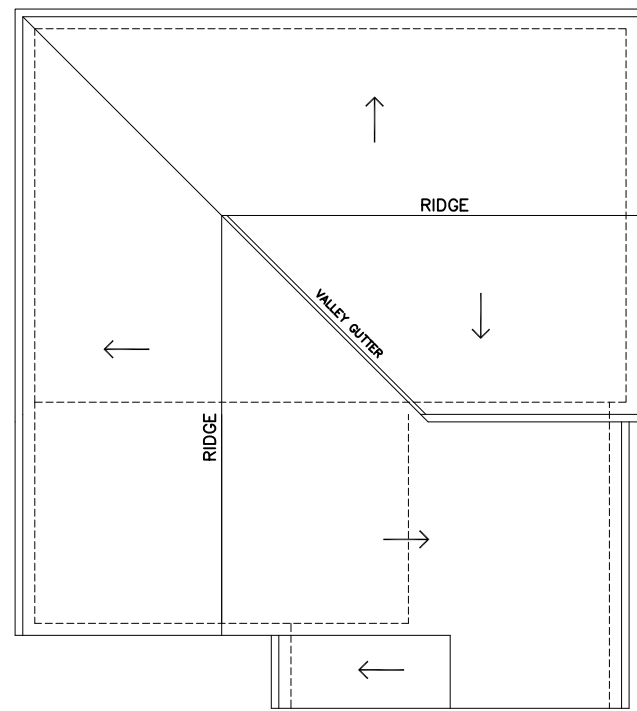

EXISTING ROOF PLAN

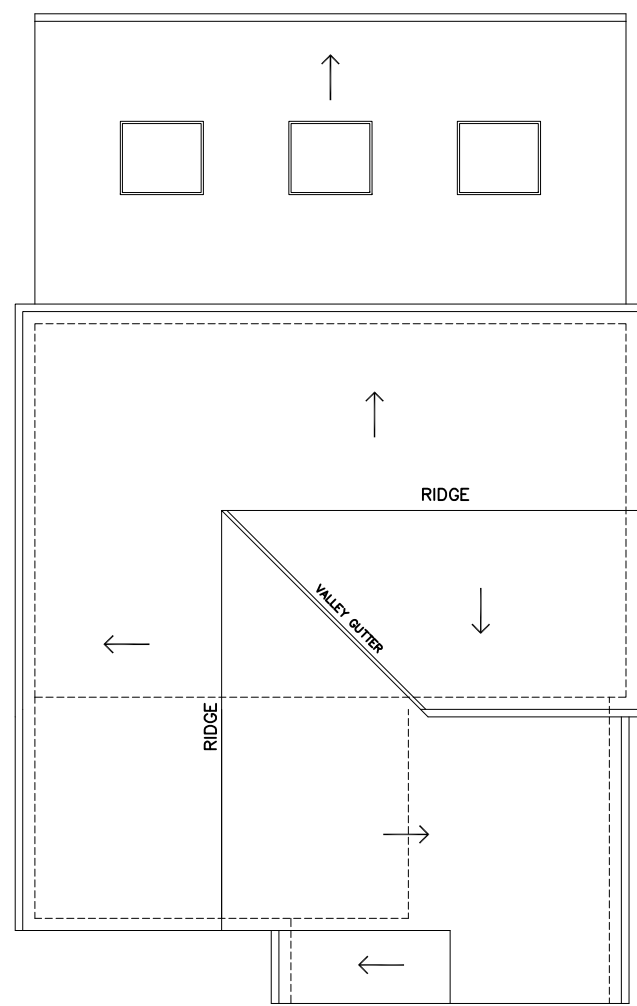


PROPOSE ROOF PLAN




EXISTING SECTION A-A




PROPOSED SECTION A-A

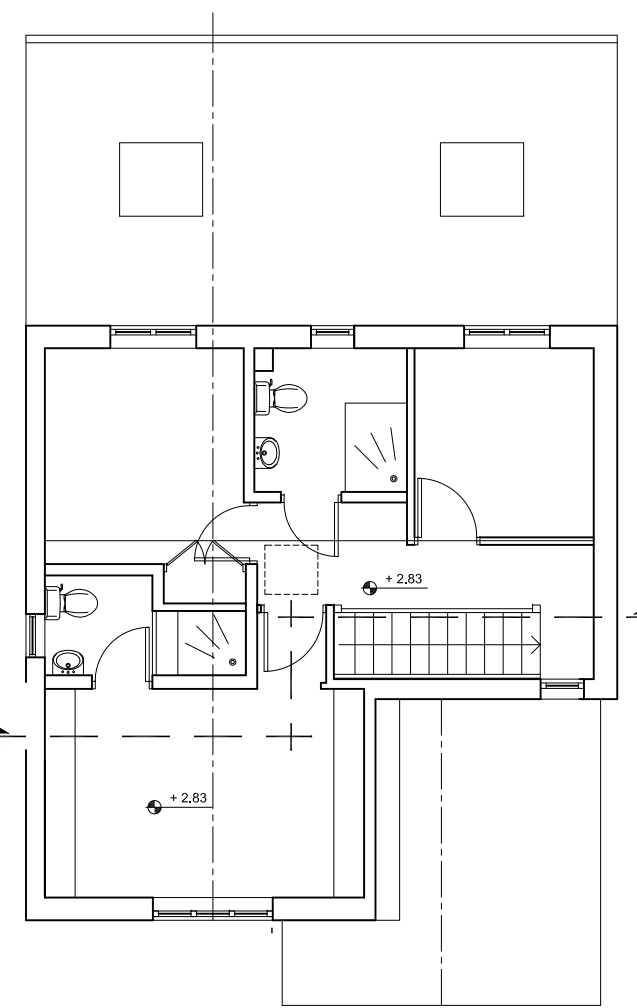


PROPOSED FIRST FLOOR PLAN

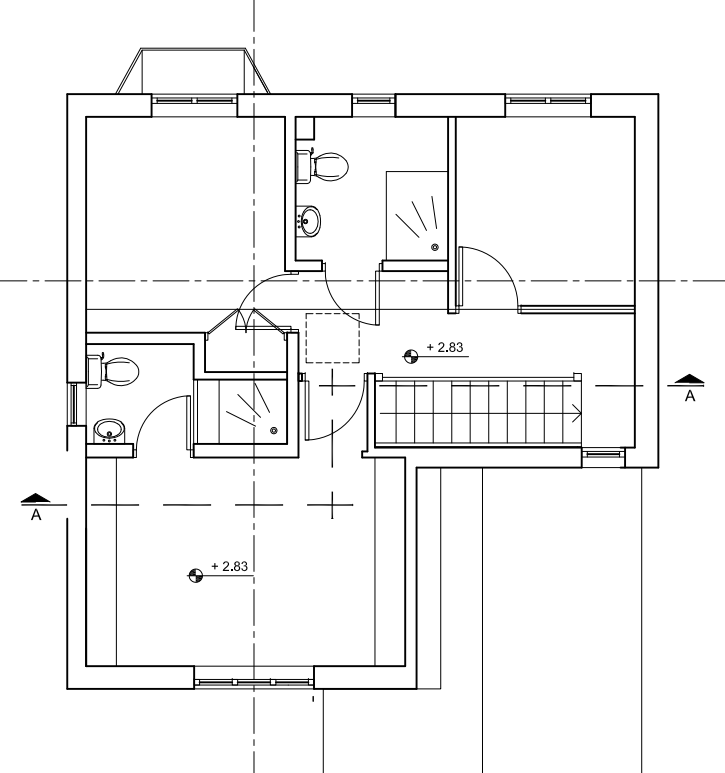


EXISTING FIRST FLOOR PLAN

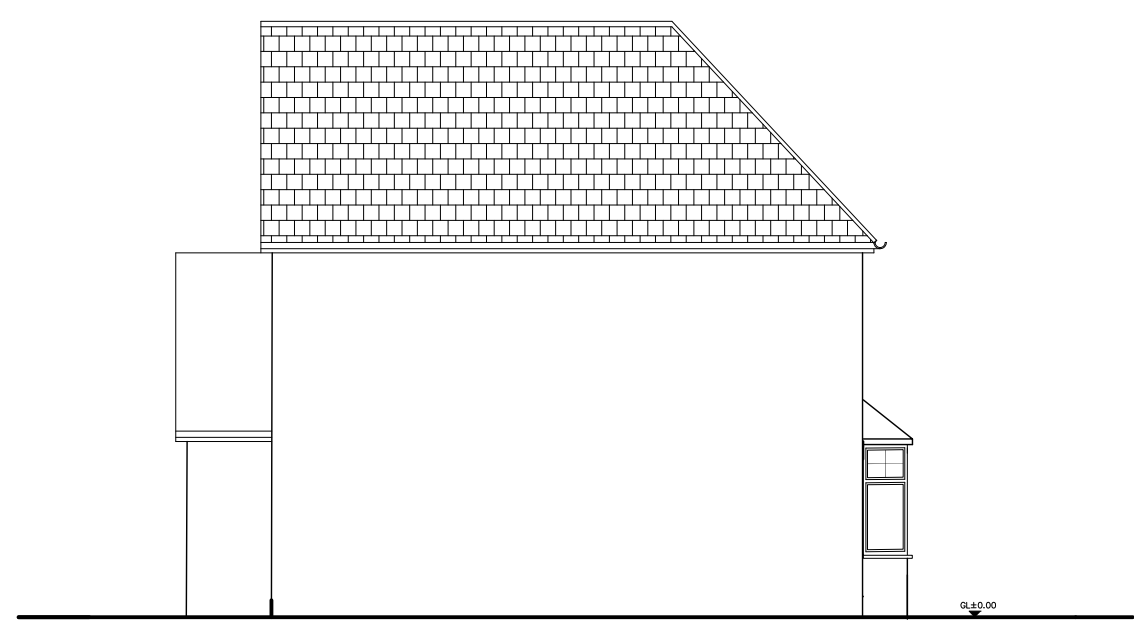


EXISTING SIDE ELEVATION

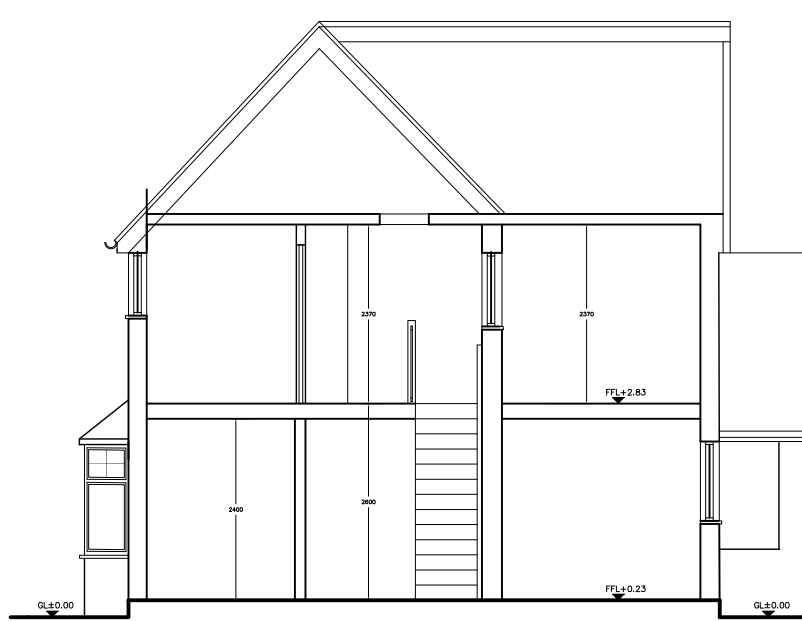


EXISTING SECTION B-B

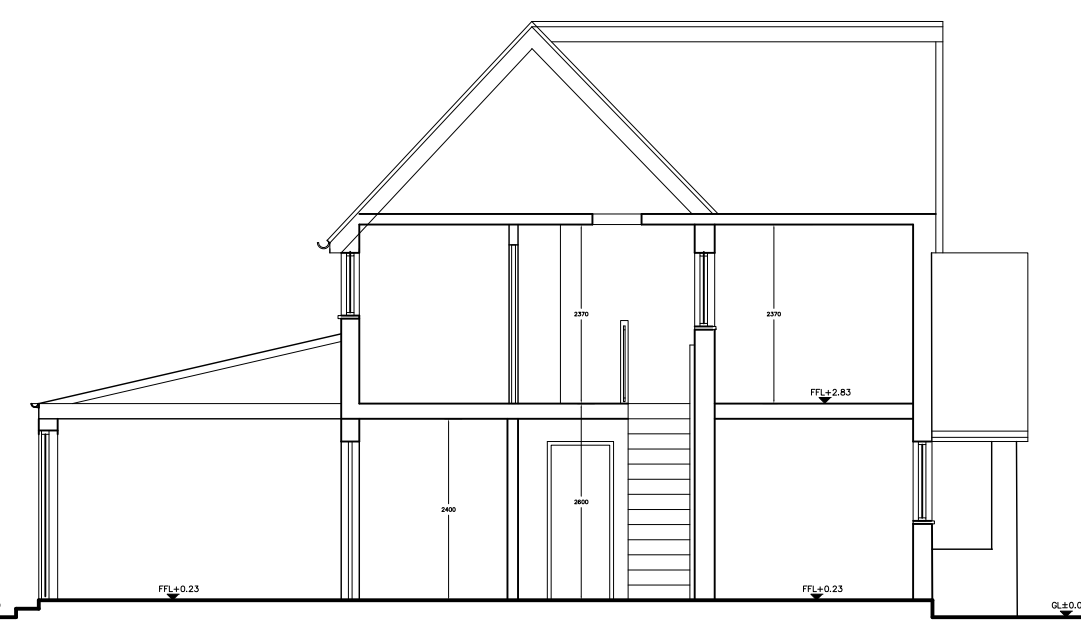


PROPOSED SECTION B-B

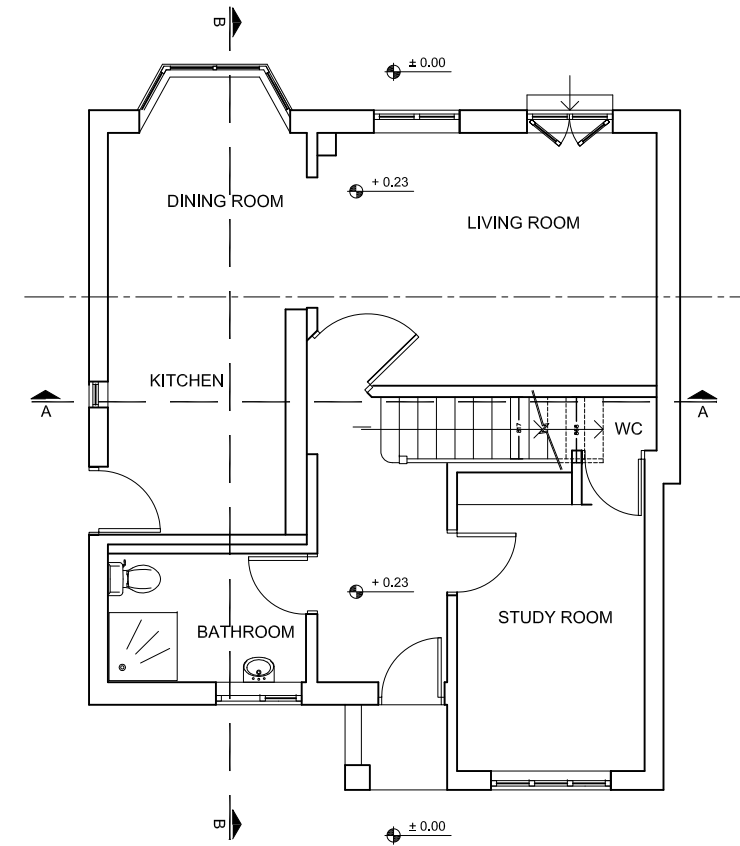


EXISTING GROUND FLOOR PLAN

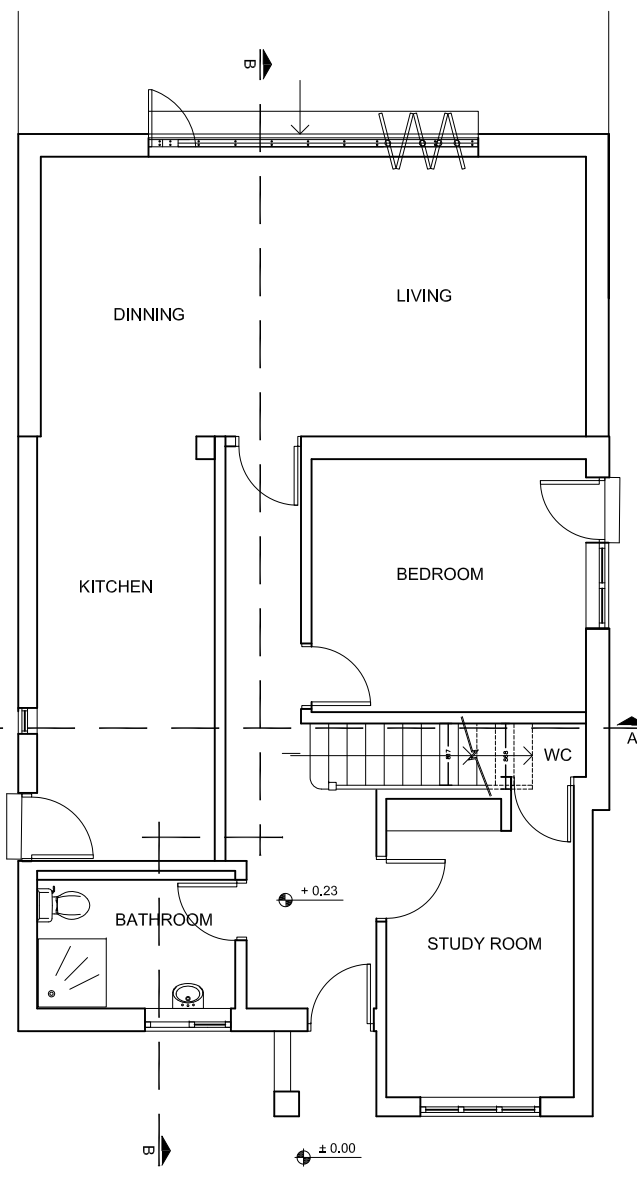

PROPOSED GROUND FLOOR PLAN

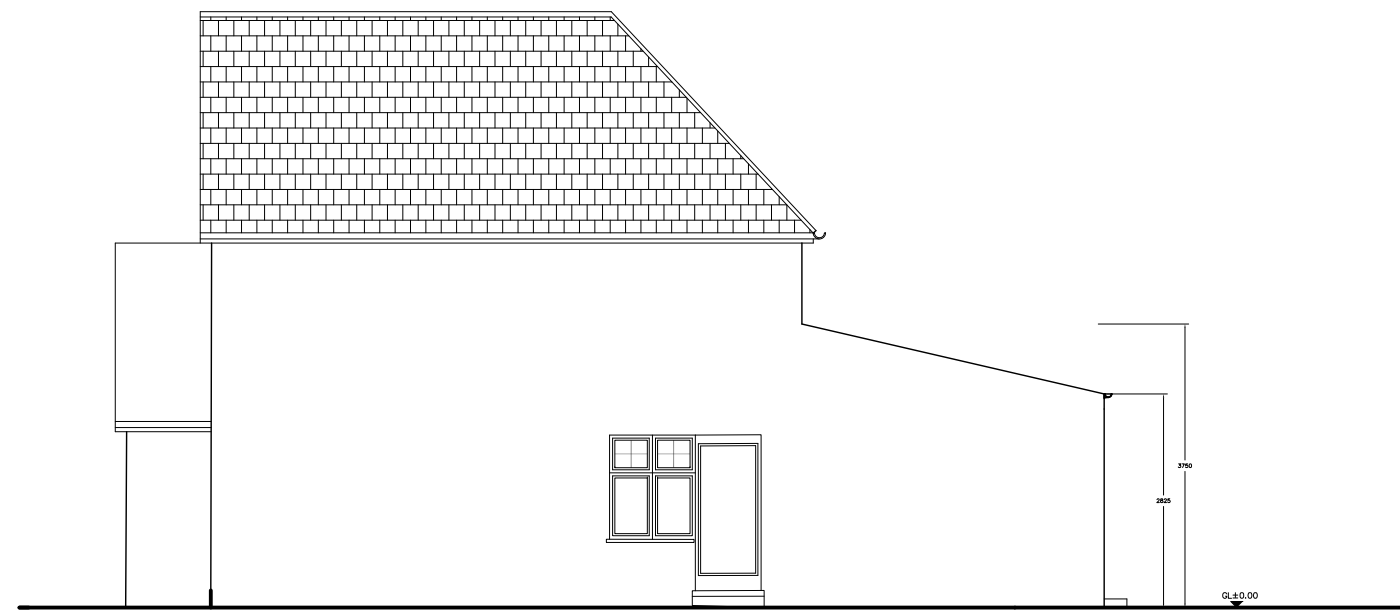

PROPOSED WEST SIDE ELEVATION

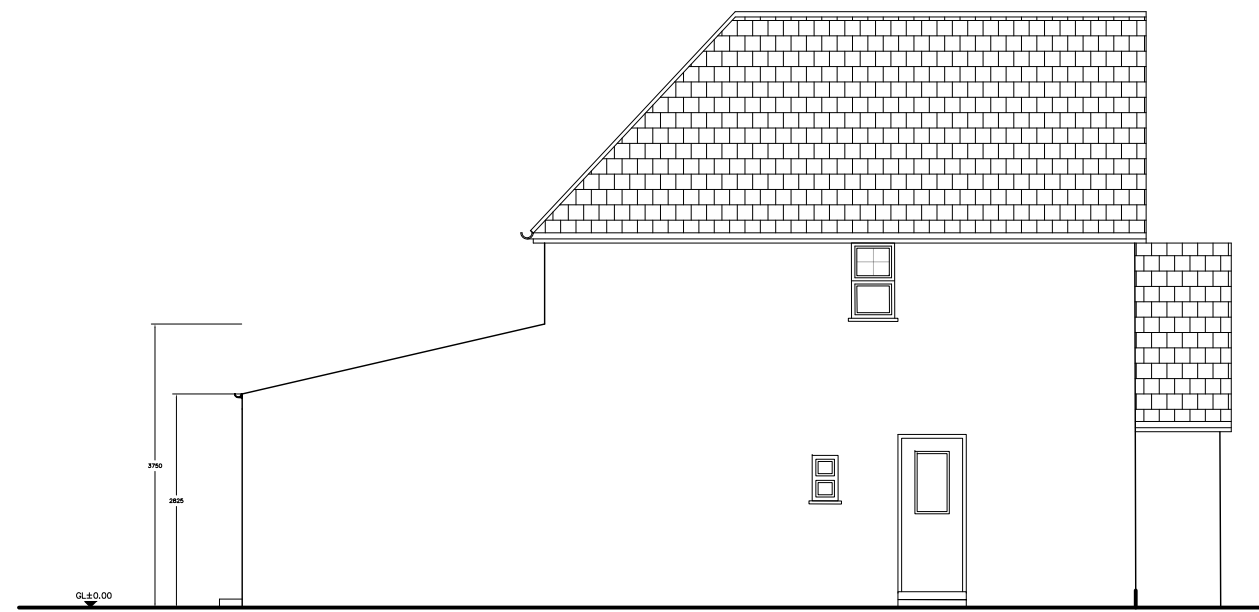


PROPOSED EAST SIDE ELEVATION




FRONT ELEVATION



EXISTING REAR ELEVATION

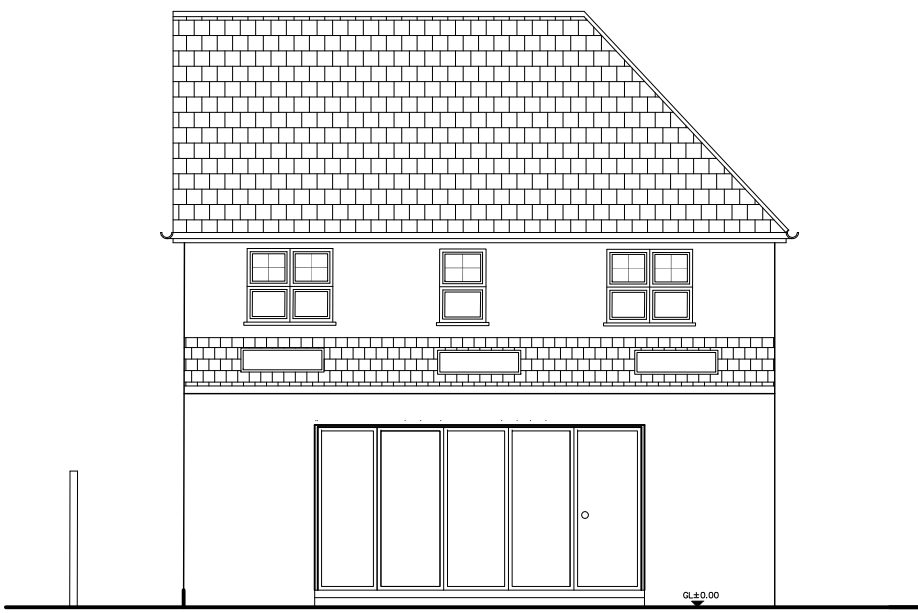


PROPOSED REAR ELEVATION

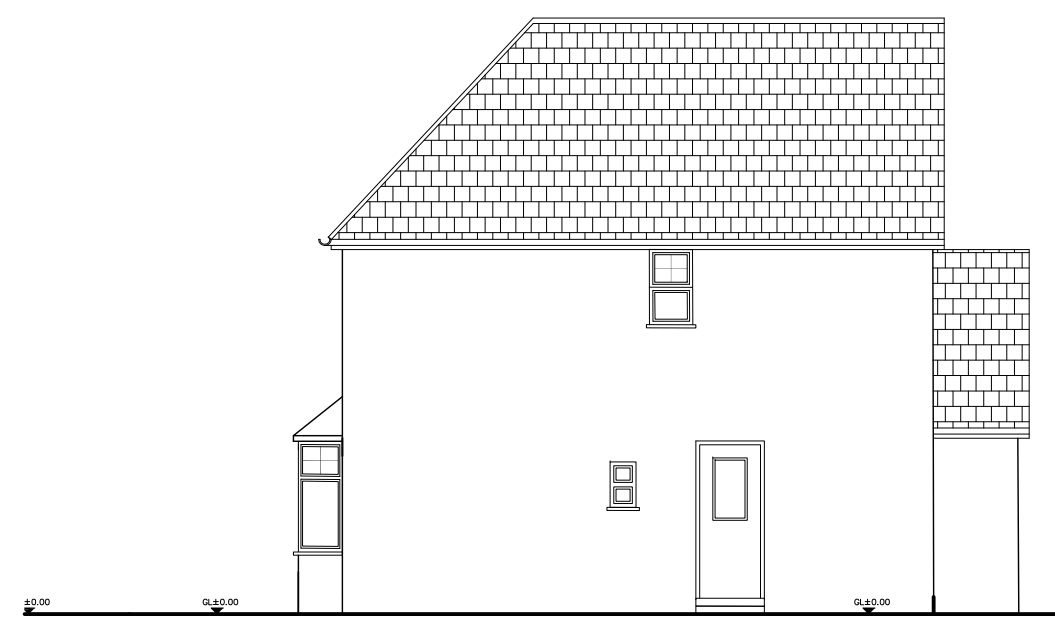

EXISTING EAST SIDE ELEVATION

REV	DESCRIPTION	DATE	APP.
-----	-------------	------	------

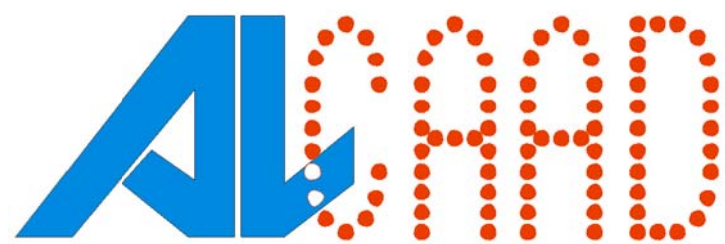

5 Holders Hill Avenue, London NW4 1EN
Tel: 05602767626 Email: mail@caad.org.uk
Project

Rear Extension
9 Lantern Way
West Drayton
UB7 9BU

Client

Maria Martins Rodrigues
9 Lantern Way
West Drayton
UB7 9BU

Drawing Title

Existing & Proposed Drawings:
Plans, Sections and Elevations

Scale	Drawn	Checked	Authorised
1:100 @ A1	AFR	AFR	
	March 2021		

Drawing Number	Rev
2021/R/01/102	