

GENERAL NOTES

All dimensions, levels, sizes, positions and locations of particulars as indicated on drawings are to be verified by the appointed contractor on site prior to engaging in works.

Any discrepancies must be reported to the Designer/Engineer/Surveyor or responsible person/s immediately.

No dimension to be scaled from the drawings for construction purposes unless otherwise indicated. All work is to comply with current Building Regulations.

Party Wall etc Act 1996 would apply and contractor is to ensure that no work is commenced until this formality is completed.


The sole purpose of this drawing is the procurement of Planning Permission and Building regulation approval and work is NOT to commence before such approvals.

Where the drawing is used for the works, contractors should request at the time of tender, form the tenderer, full specification and schedule of work. To avoid any disputes, the drawings would be used to resolve matters.

Contractors to assure and satisfy himself that necessary Planning permission and Building Regulations are approved before tendering or commencement if works.

The competent person is to send to the local authority via the scheme provider a self certification certificate within 30 days of the electrical works completion. The client must receive both a copy of the self certificate and a BS7671 Electrical Installation Test Certificate (Reg.P1)

The Gas and Boiler installations will be carried out by a suitably qualified CORGI registered gas engineer or equal approved. The contractor is responsible for ensuring compliance with the CDM Regulations and appropriate Health & Safety on site precautions.

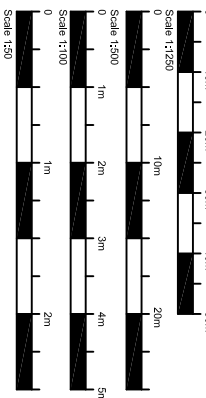


P6	SKYLIGHTS	NP	28.09.23
P5	CLIENT AMENDMENTS	NP	28.09.23
P4	CLIENT AMENDMENTS	NP	27.09.23
P3	RE-SUBMISSION	NP	26.09.23
P2	DRAINAGE	NP	10.12.18

SITE ADDRESS
235 LONG DRIVE
RUSLIP
HA4 0HS


DRAWING TITLE
PROPOSED PLANS & ELEVATIONS

DATE	SEPT 2023	DRAWN BY	NP
SCALE	1:100 @ A3	CHECKED BY	


DRAWING NO.
DD205-04-P6

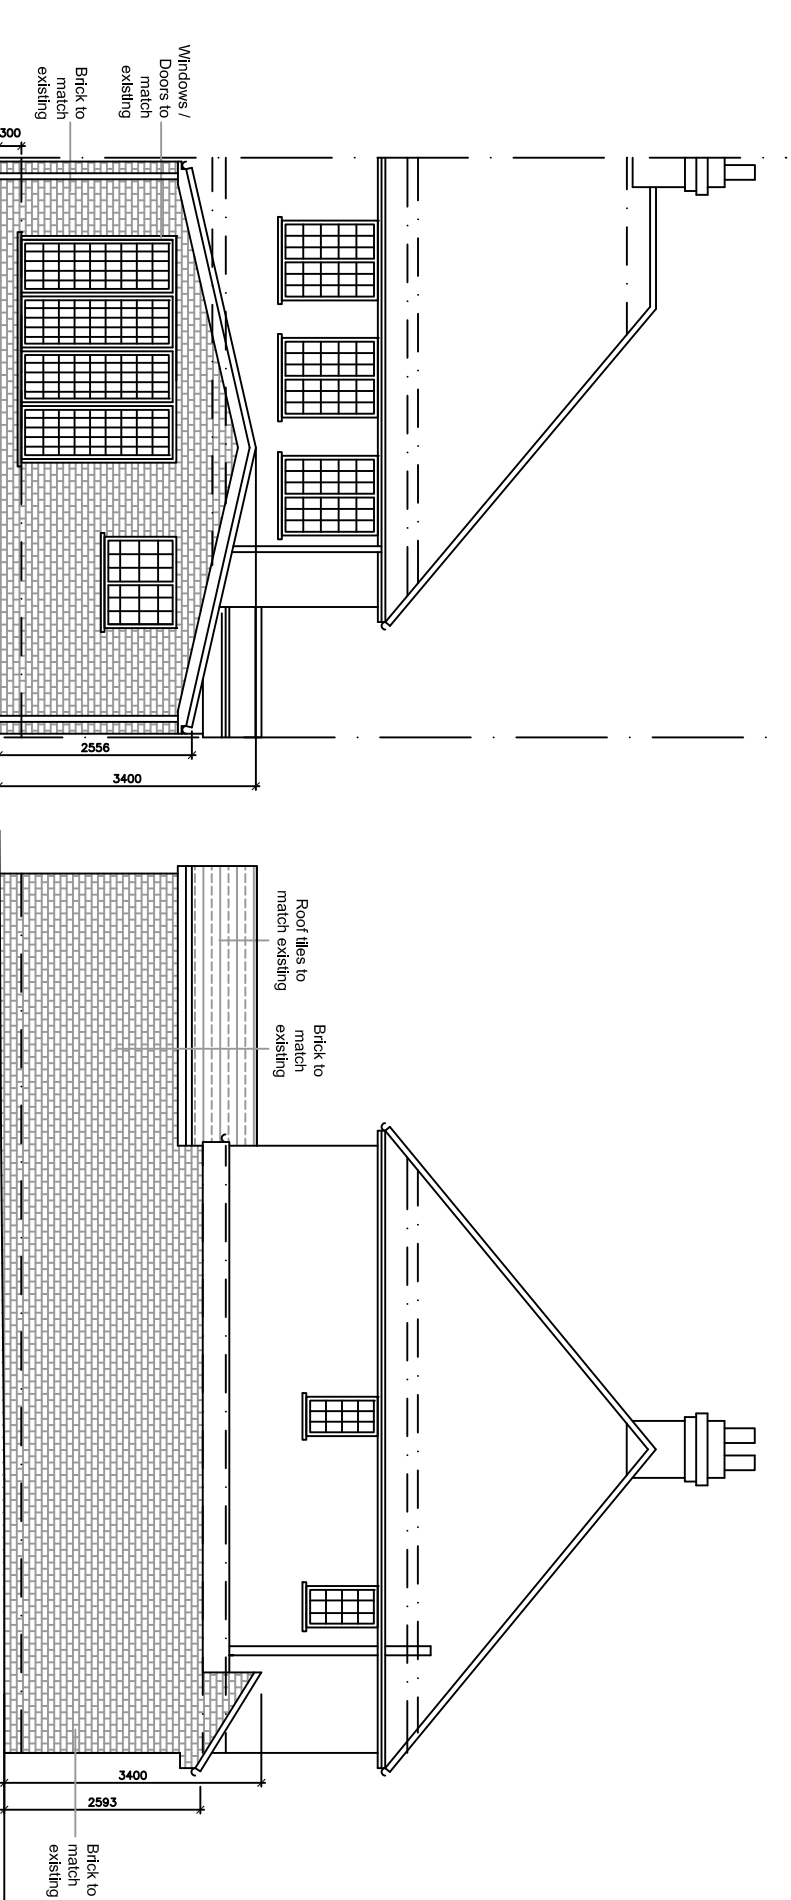


PROPOSED REAR ELEVATION

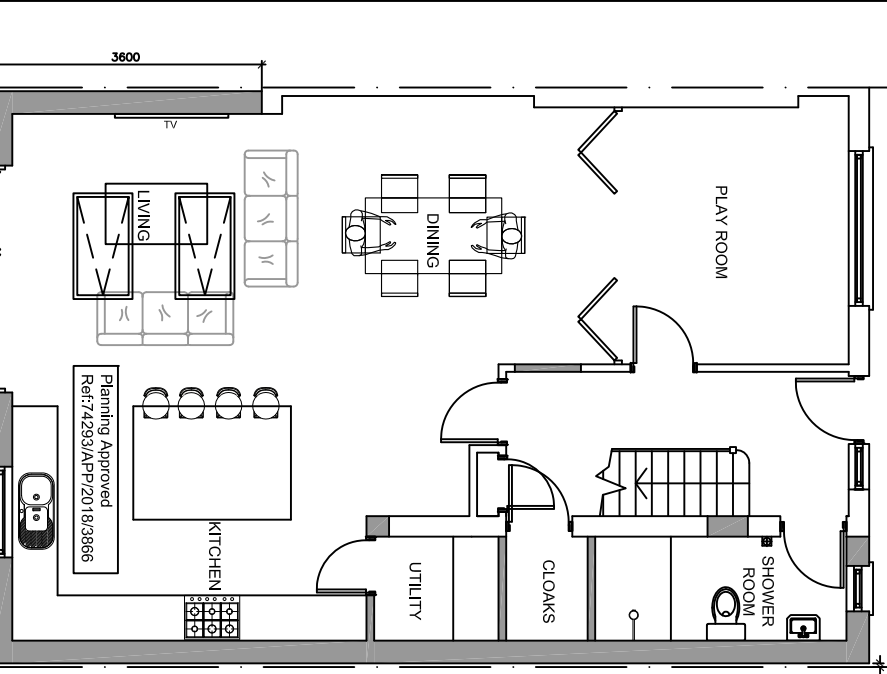


PROPOSED GROUND FLOOR PLAN

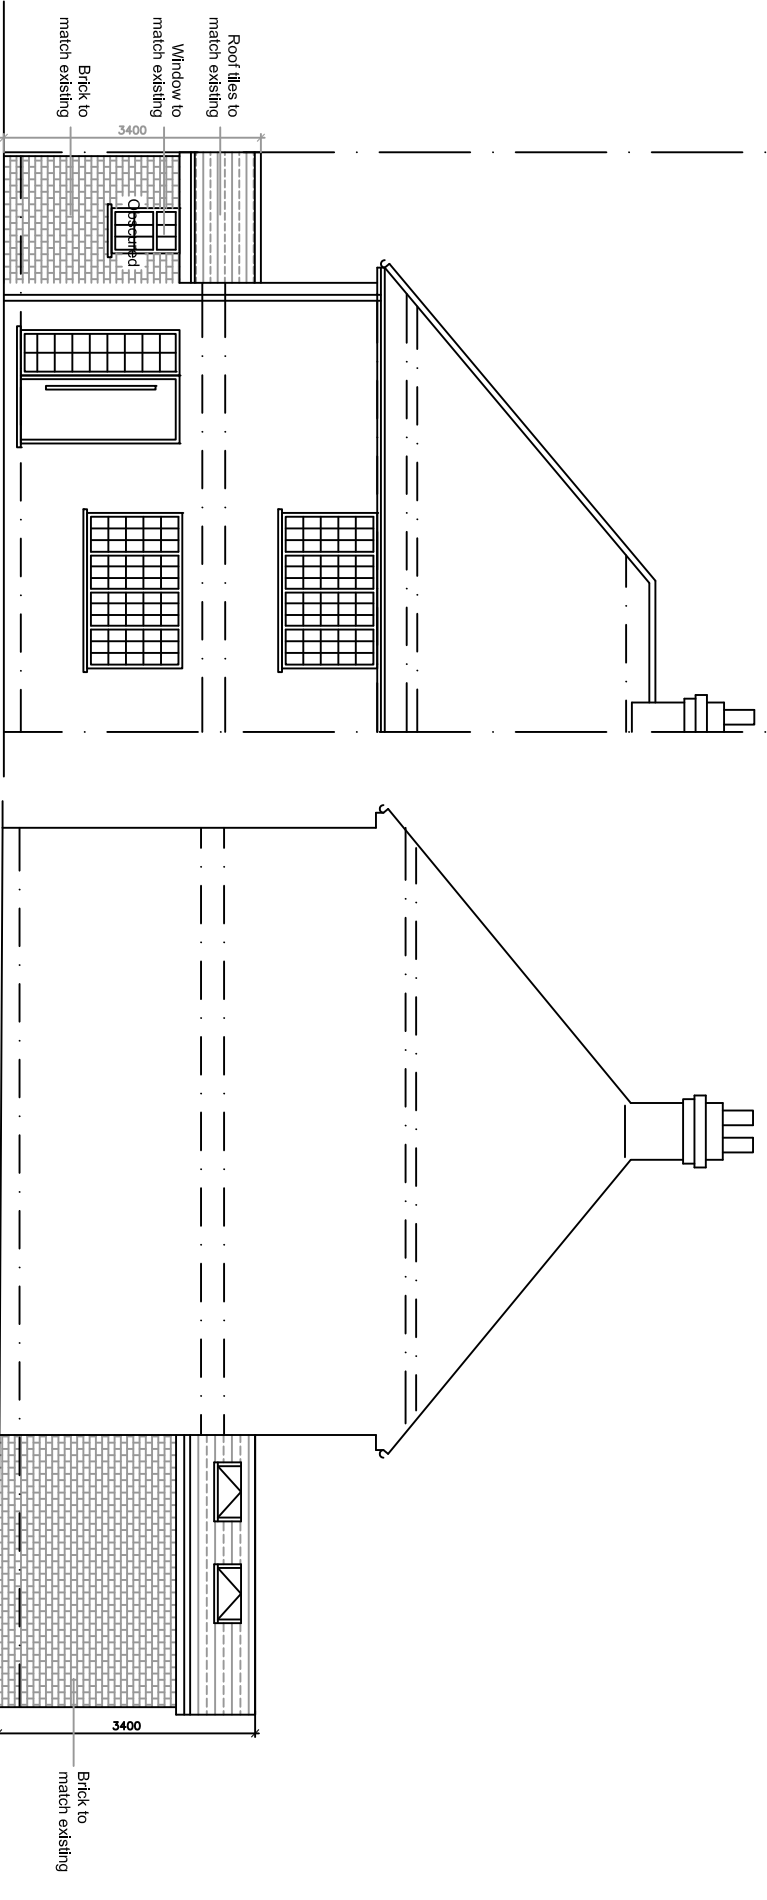

PROPOSED FRONT ELEVATION

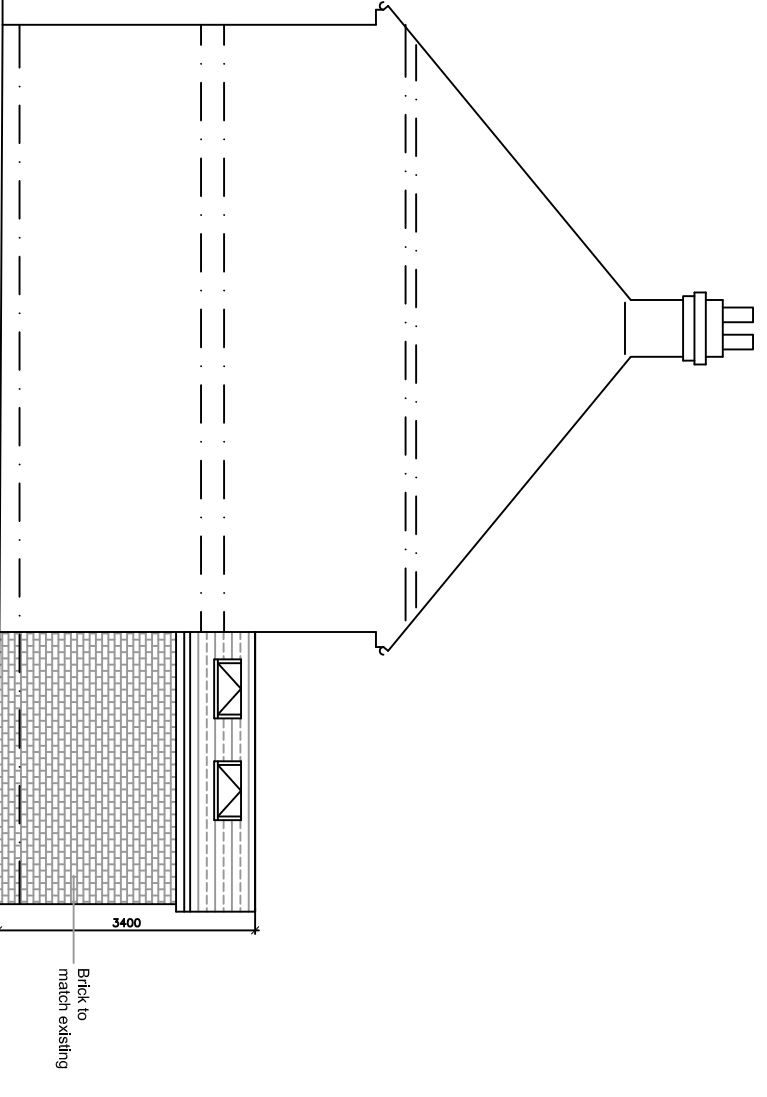

PROPOSED SECTIONAL SIDE ELEVATION

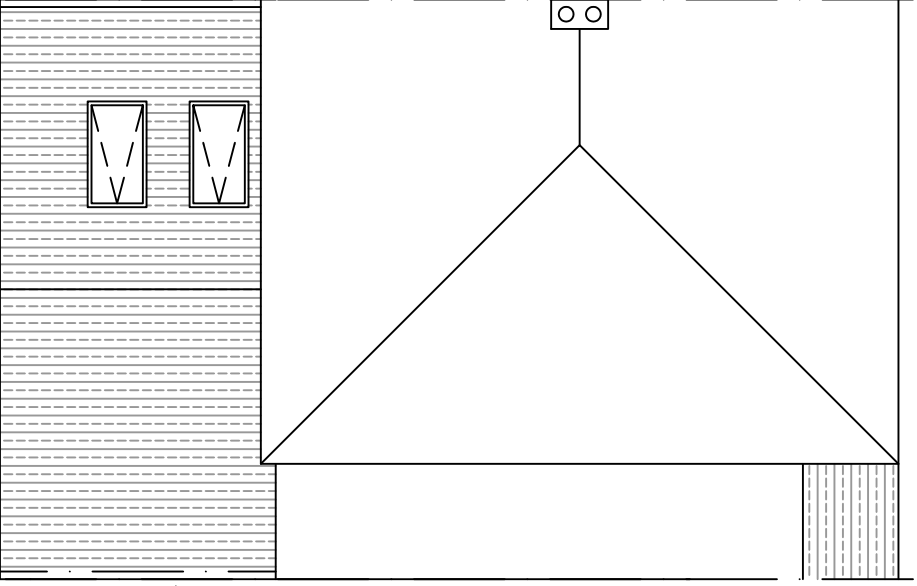

PROPOSED ROOF PLAN