



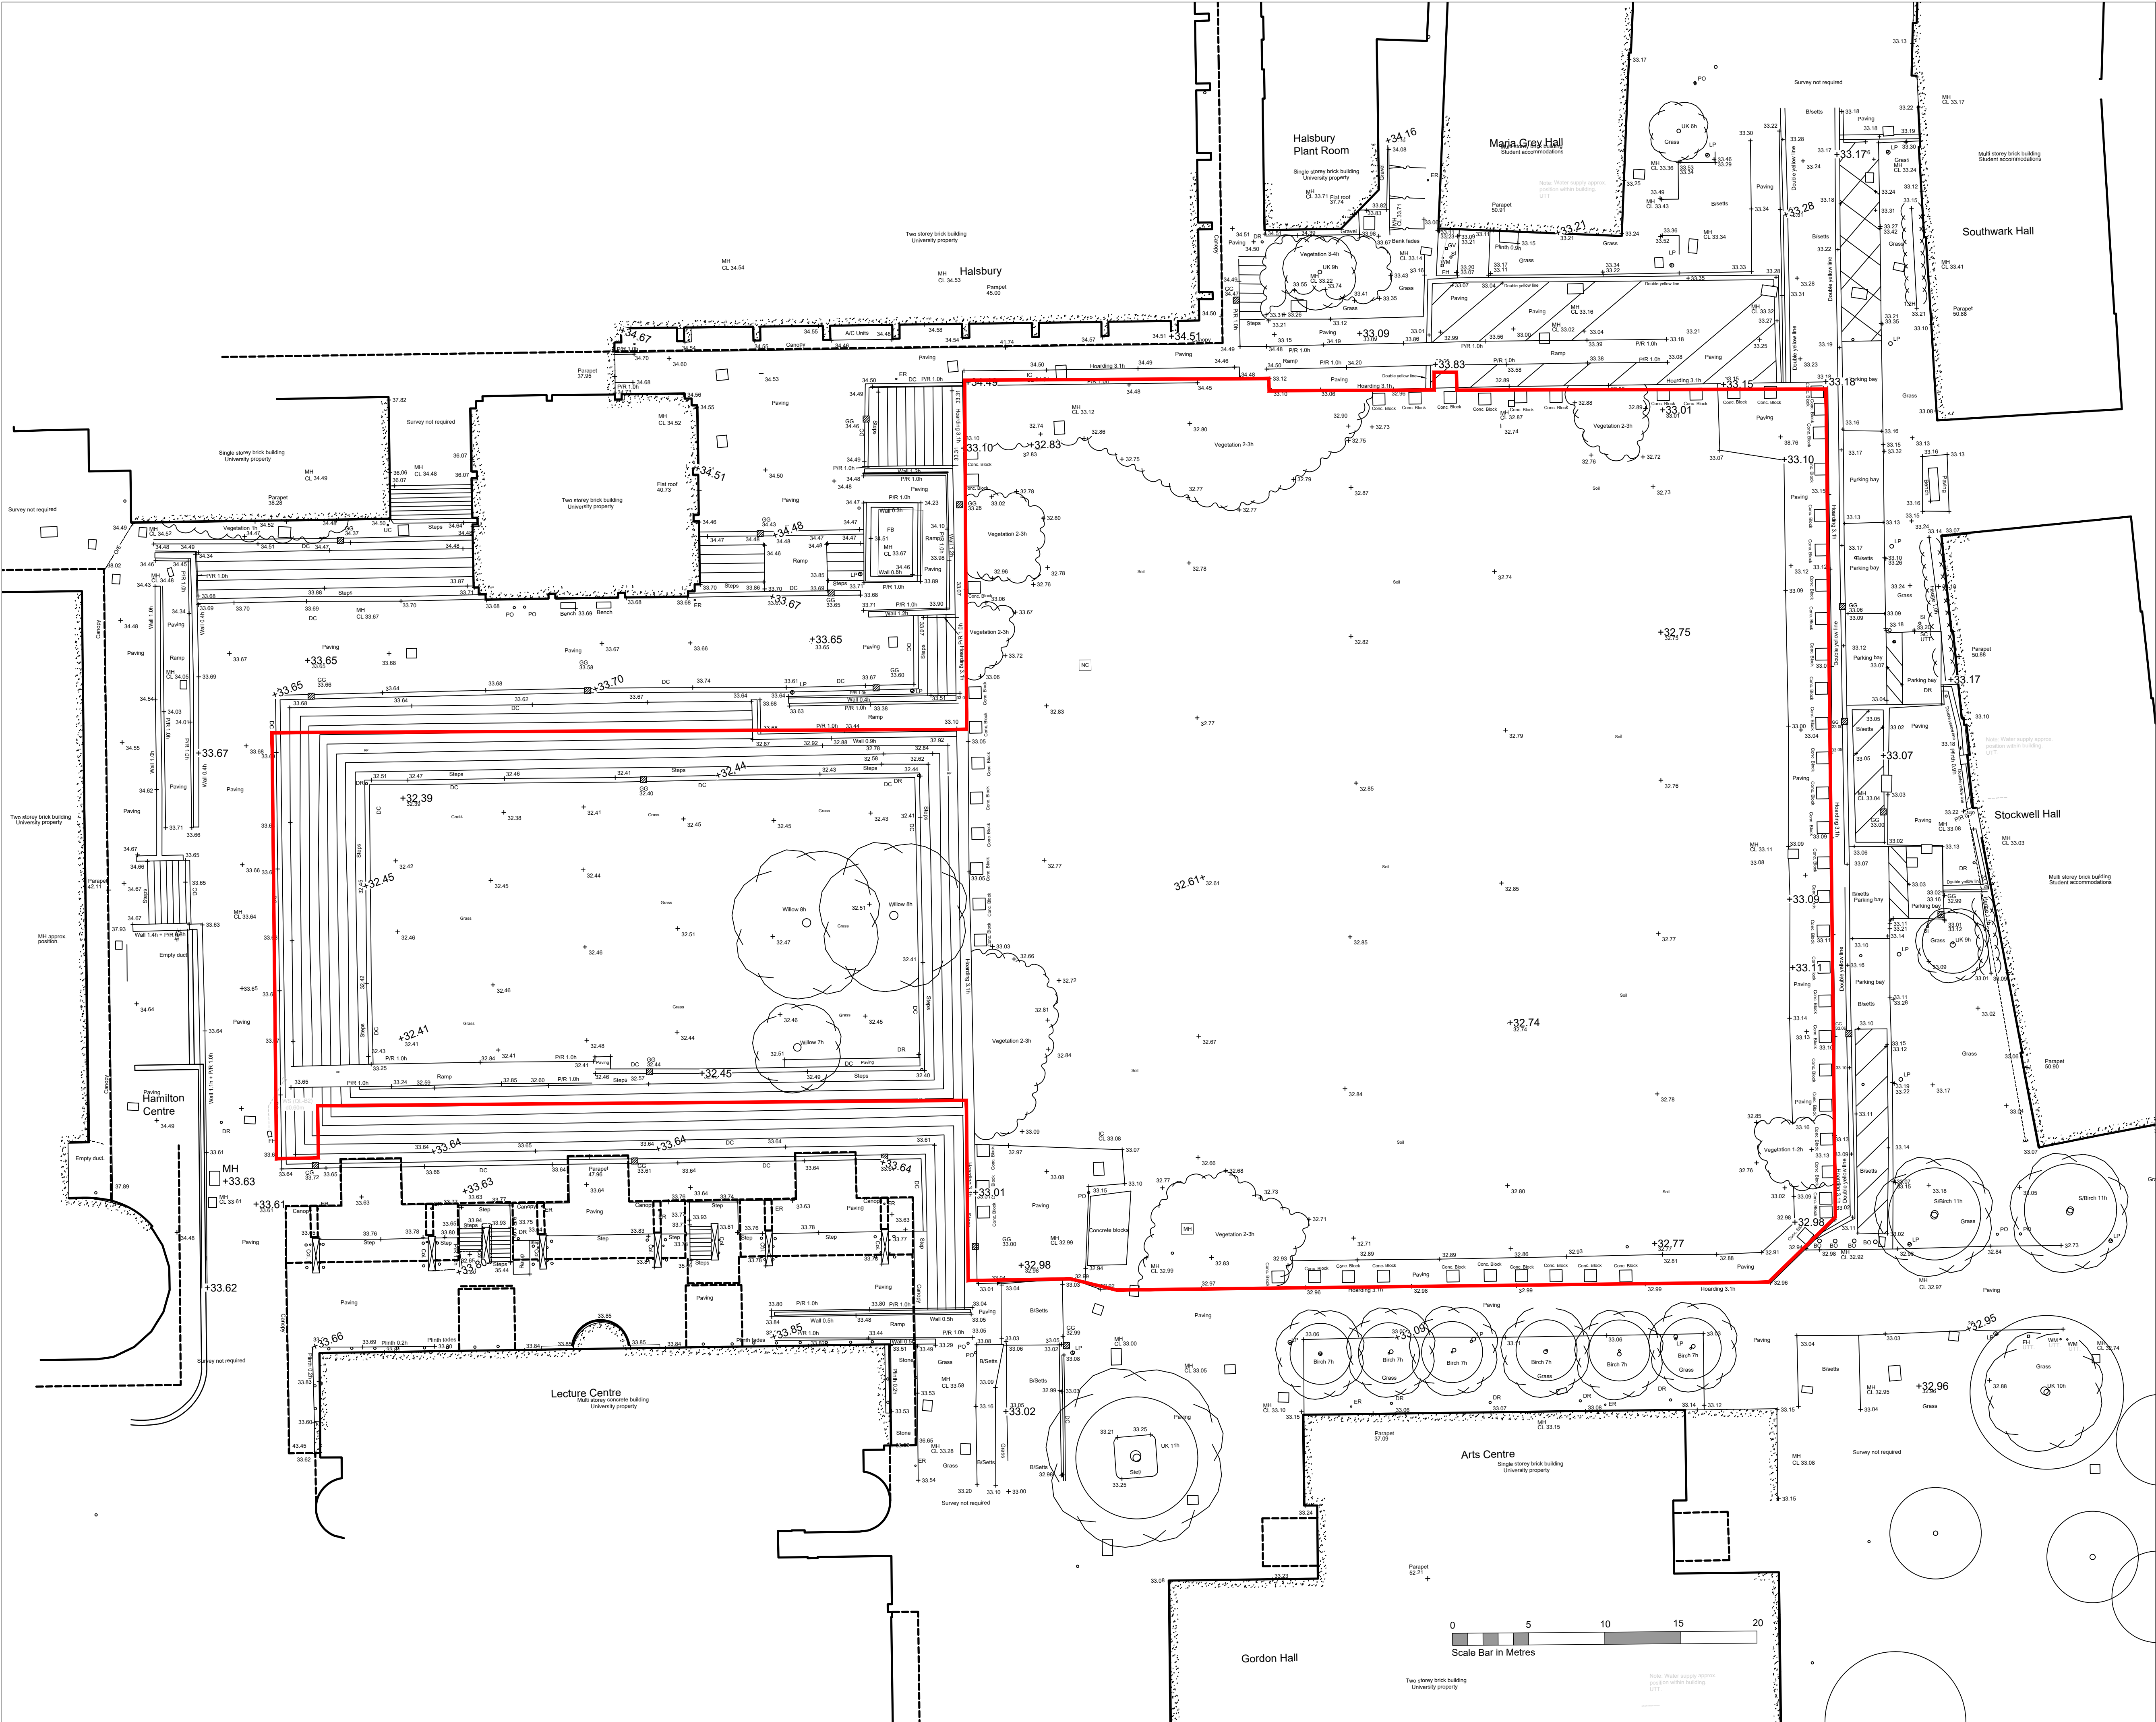

Red Line Application boundary

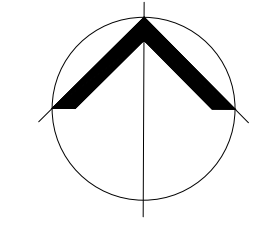

Revision:
T01: 21.02.2023: Issued for tender
P01: 24.03.2023: Issued for Planning

London:
Studio 26 Meantime Studios
14 Feathers Place
Greenwich
London
T: 020 8293 0799

www.Ireland-atbrecht.co.uk
post@Ireland-atbrecht.co.uk

**IRELAND
ATBRECHT**
LANDSCAPE
ARCHITECTS

Brunel JC Building

Existing Site Plan

For Planning

Scale 1:200 @ A1 Drawn LP Checked DI Date 21-02-2023

Drawing No. **IA-468-ESP-T01** Revision: **P01**

All dimensions to be checked on site. Do not Scale. This drawing is copyright.