



DETAIL 01 B1a - Timber slatted bench armrests and tablets (double bench)

Scale 1:10@A1

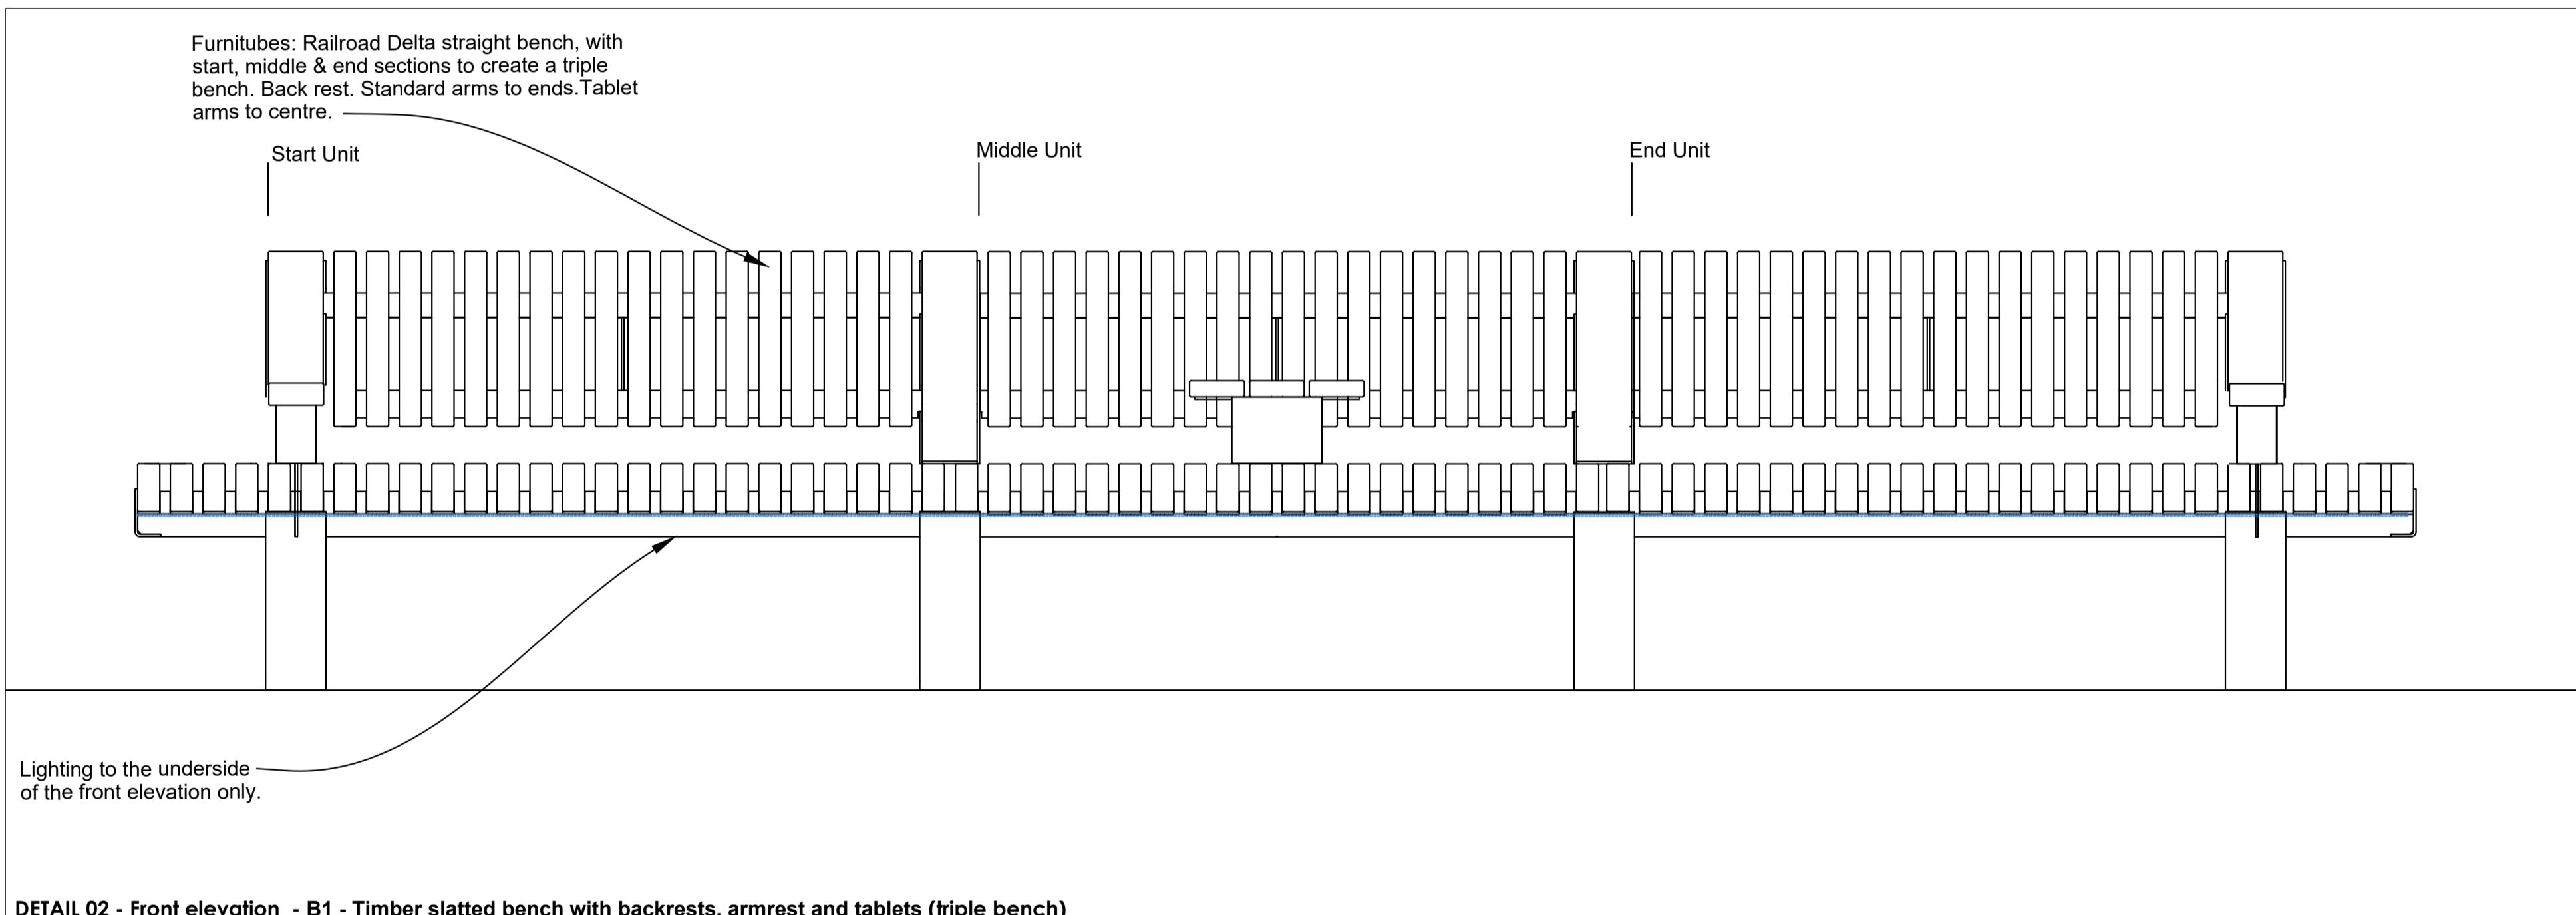


DETAIL 02 - Front elevation - B1 - Timber slatted bench with backrests, armrest and tablets (triple bench)

Scale 1:10@A1

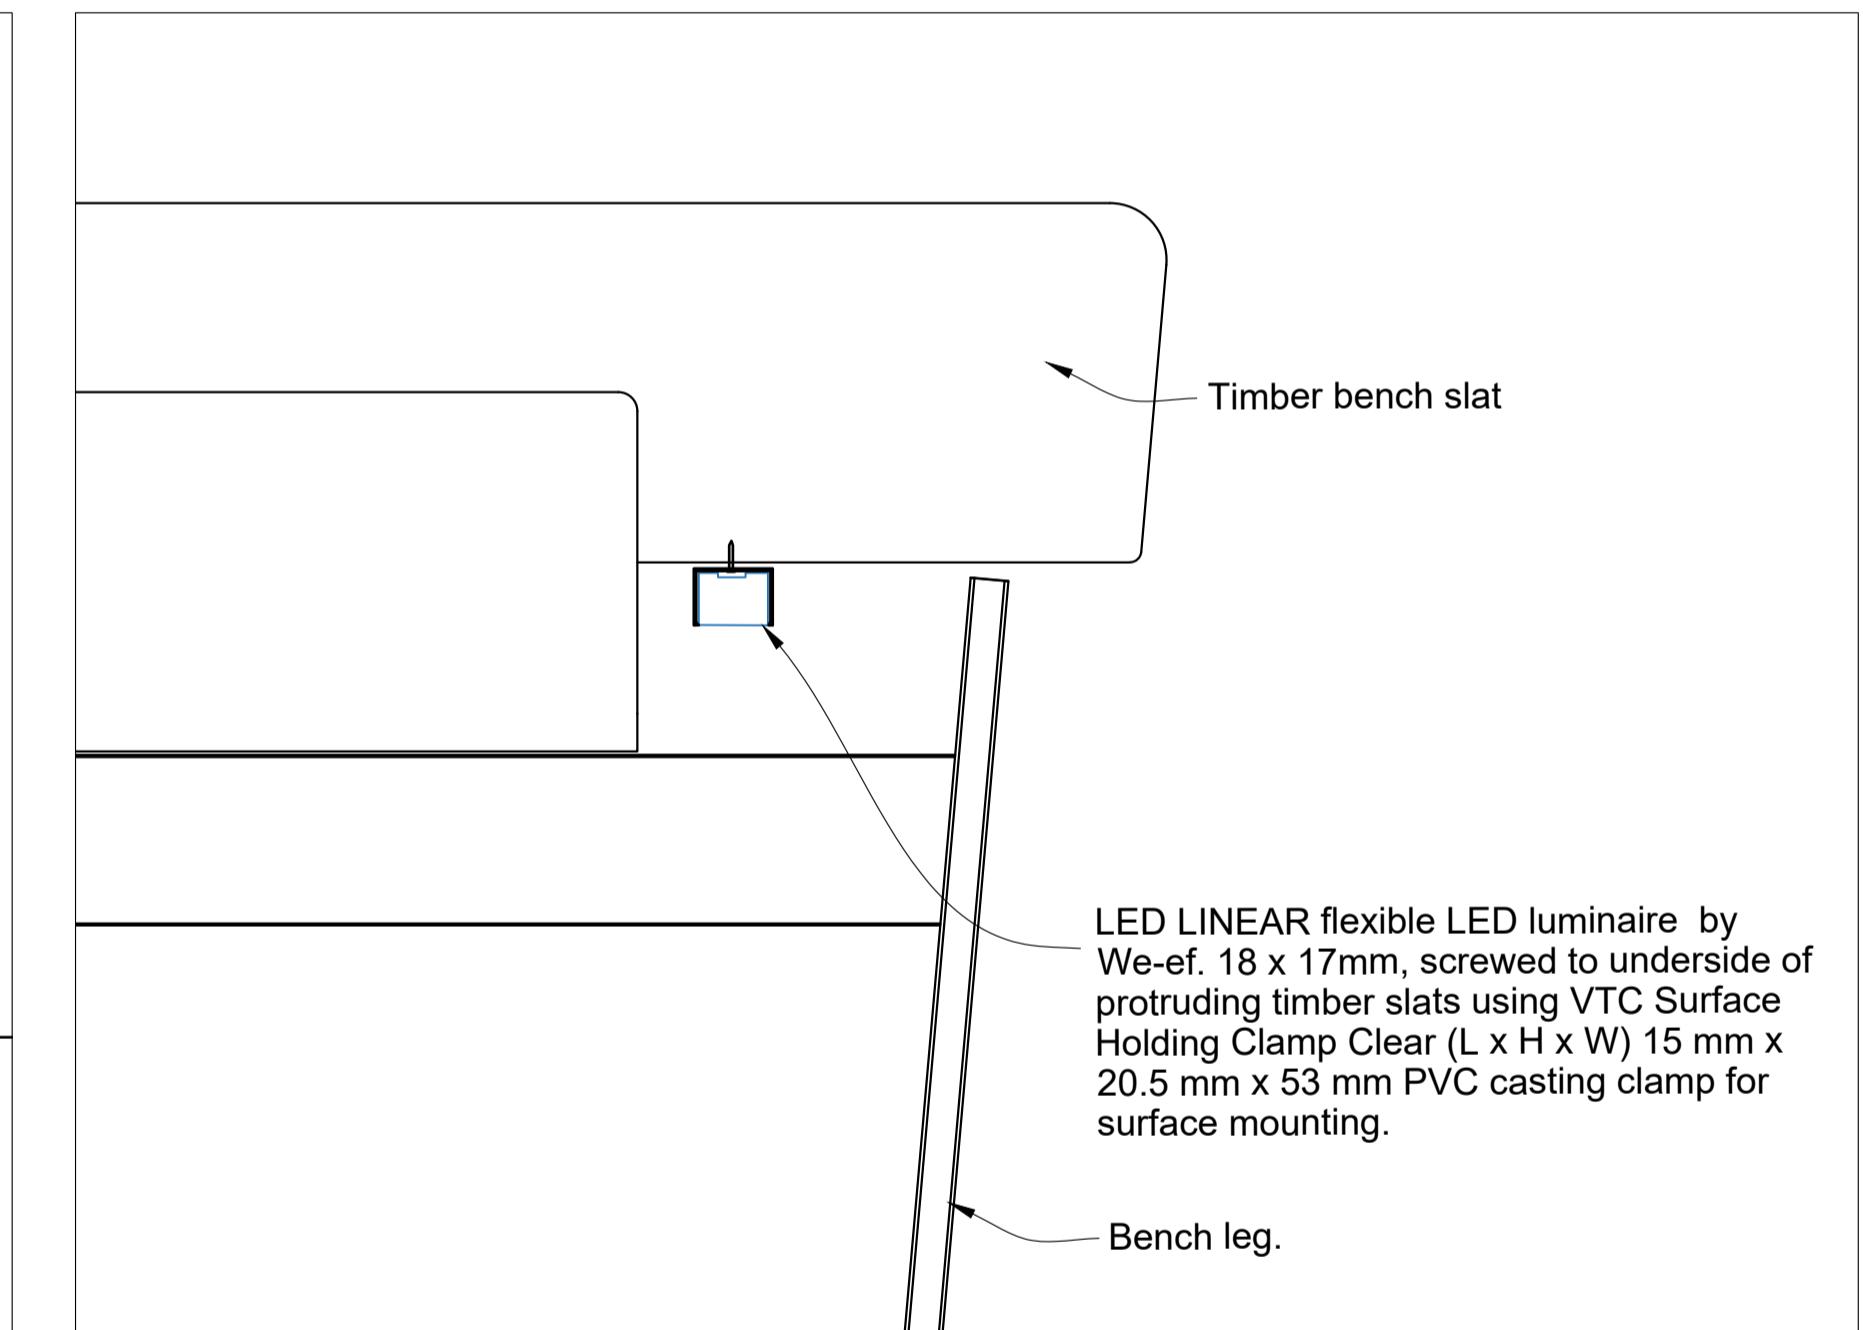

DETAIL 04 - Typical LED LINEAR flexible LED luminaire fixing detail

Scale 1:2@A1

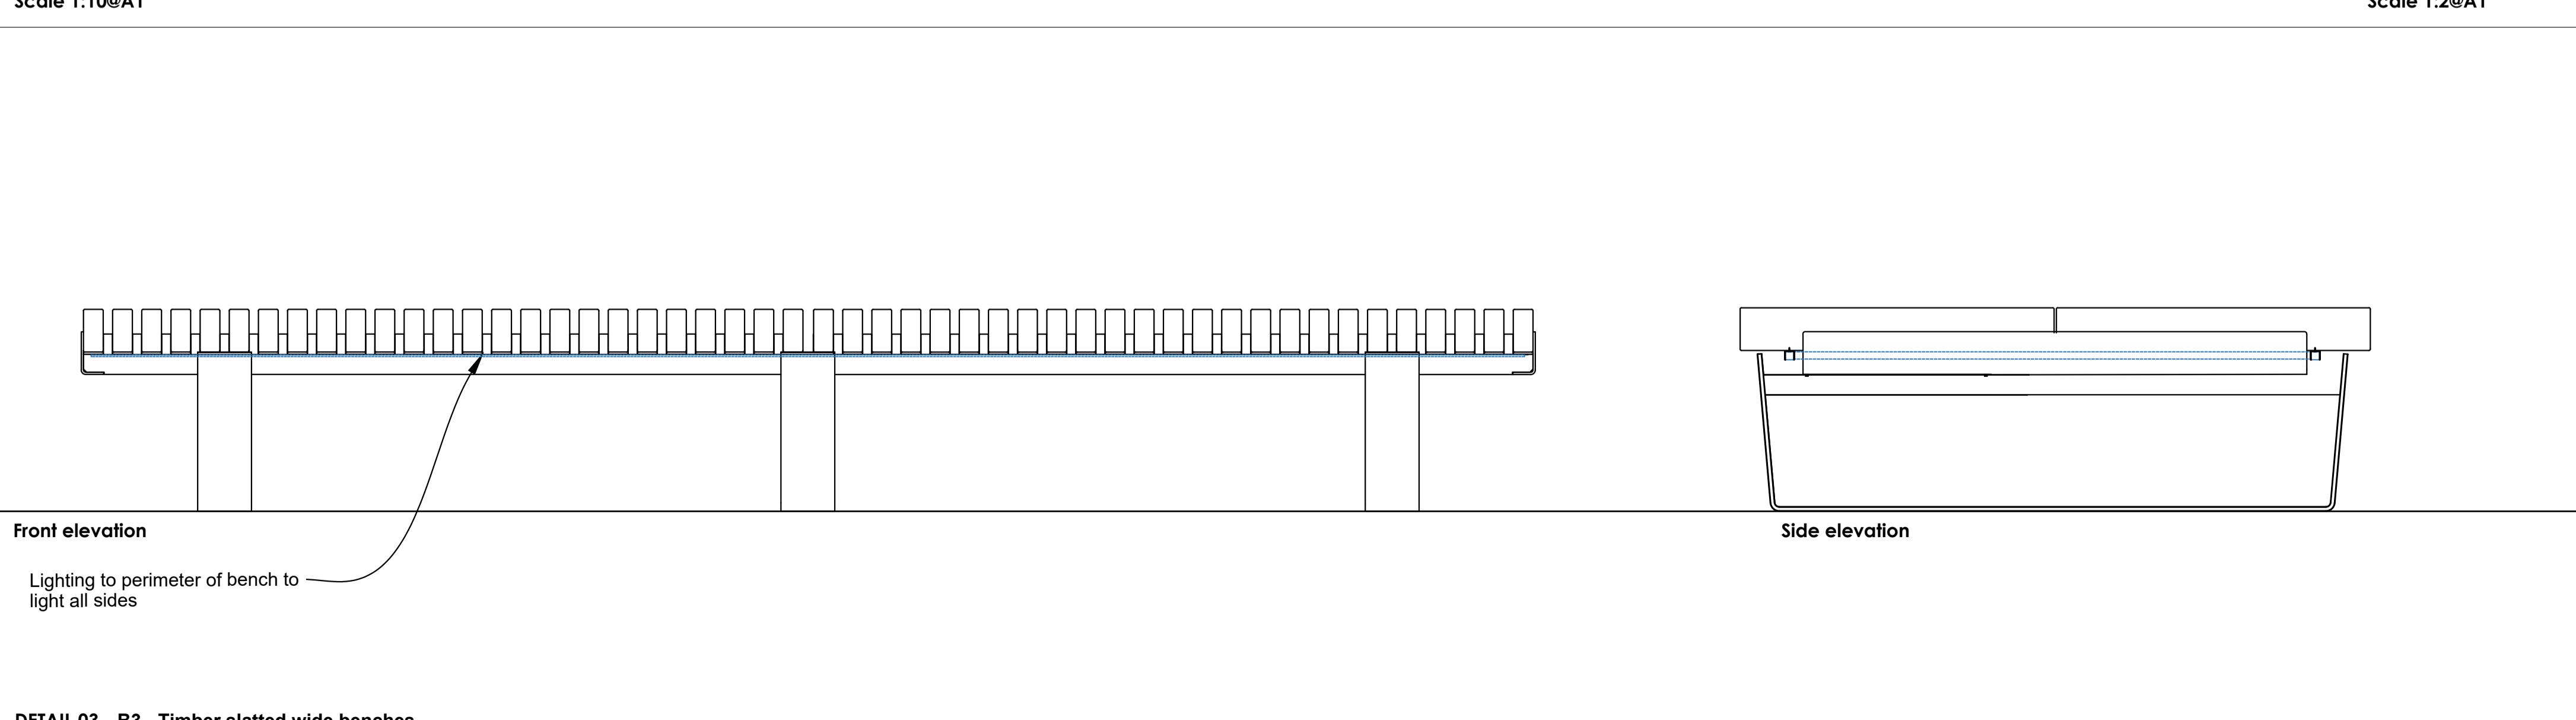

DETAIL 03 - B3 - Timber slatted wide benches

Scale 1:10@A1

Lighting Controls: Dimmable on timer control. 'Wild Light' warm colour temperature. Luminaire Spec: IP67 flexible dot free and perfectly homogeneous linear LED light line with a 18 mm x 17 mm (W x H) cross section. Opal polyurethane encapsulation offering a premium water proof sealing, UV resistance, chemical stability against urban gasses and protection against abrasion. True Color technology for an optimal rendition of the LED spectrum (minimal color shift).

Revision: P01: 03.08.2023: Issued for planning

London: Studio 26 Meantime Studios 14 Feathers Place Greenwich London T: 020 8293 0799

www.reland-albrecht.co.uk post@reland-albrecht.co.uk

Brunel JC Building

Landscape Details - Under bench lighting


For Planning

Scale as stated @ A1 Drawn Checked Date

28-07-2023

Drawing No. IA-468-LD-T07

Revision: P01

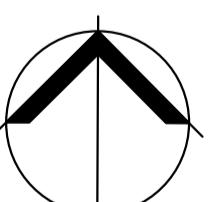

IRELAND
ALBRECHT
LANDSCAPE
ARCHITECTS

All dimensions to be checked on site. Do not Scale. This drawing is copyright.