



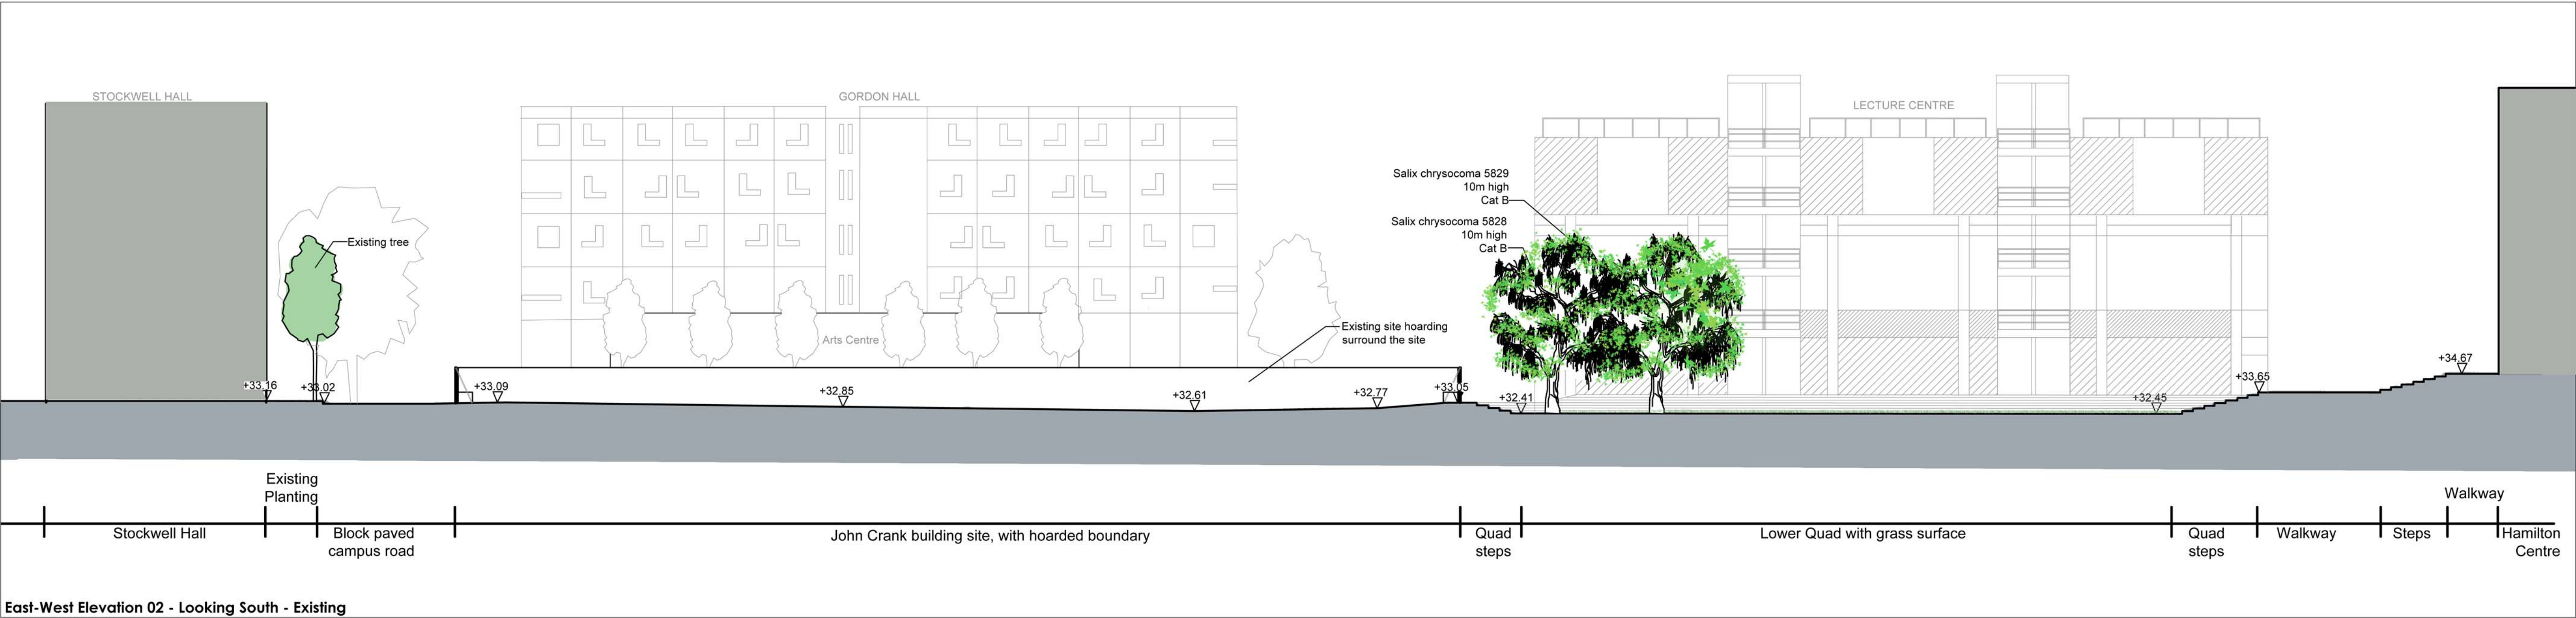


East-West Elevation 02 - Looking South - Existing
Scale 1:200@A1

Note: elevations of the following buildings are Indicative, height and position taken from topographical survey.


- Stockwell Hall
- Southwark Hall
- Maria Grey Hall
- Halsbury Plant Room
- Lecture Centre
- Gordon Hall
- Arts Centre

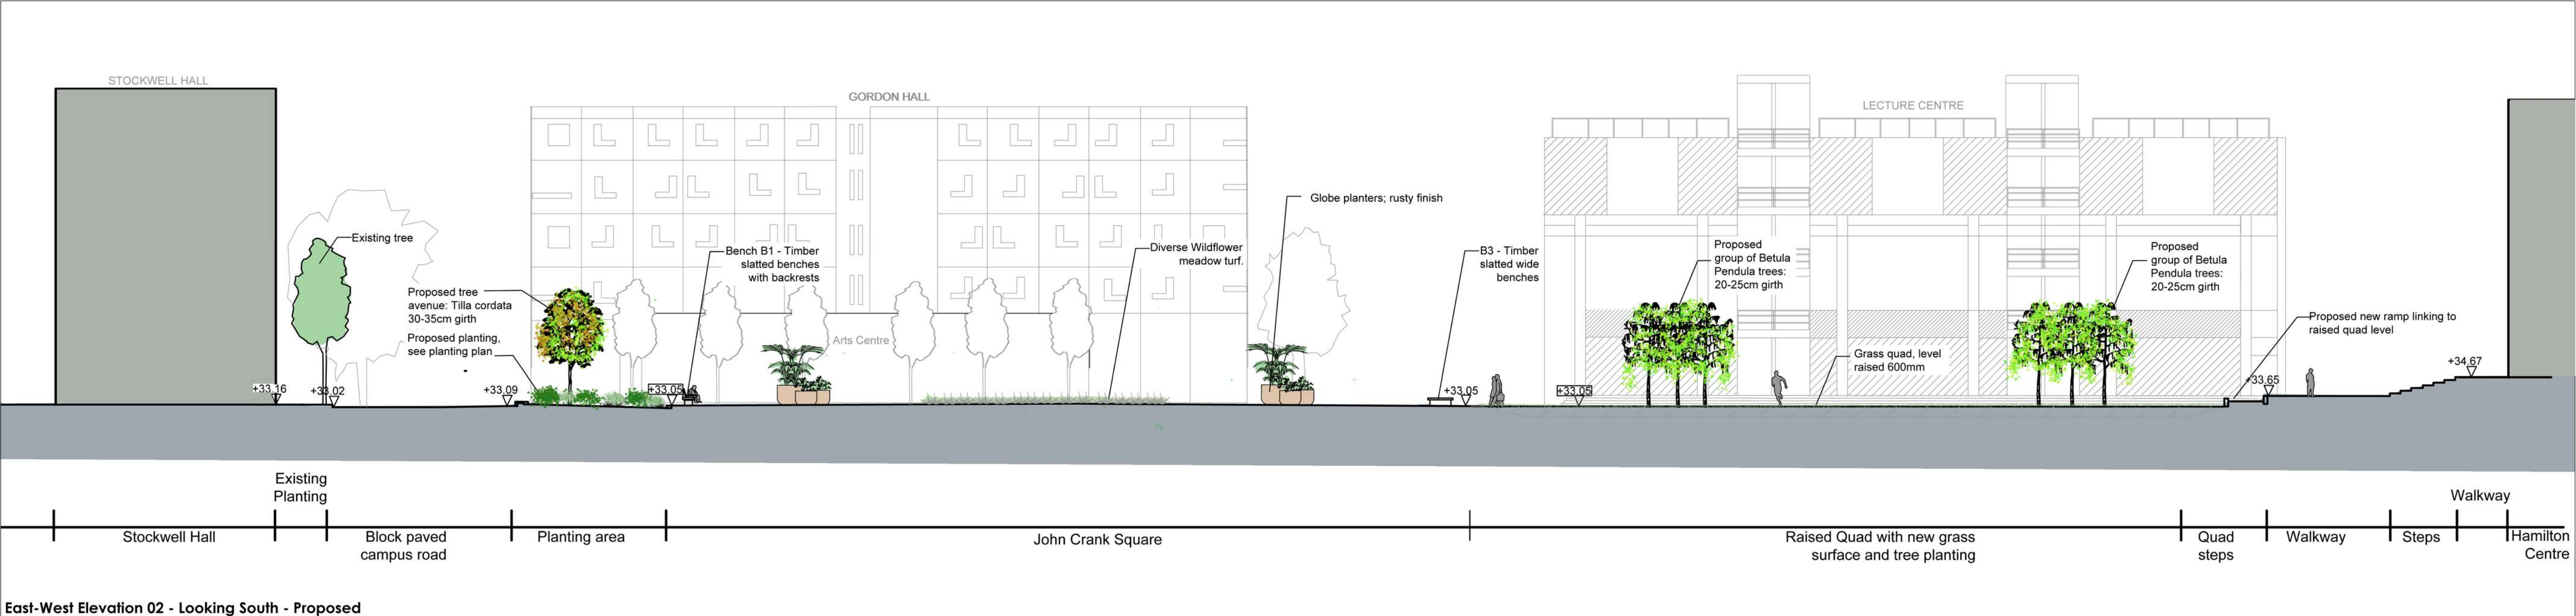

East-West Elevation 02 - Looking South - Proposed
Scale 1:200@A1

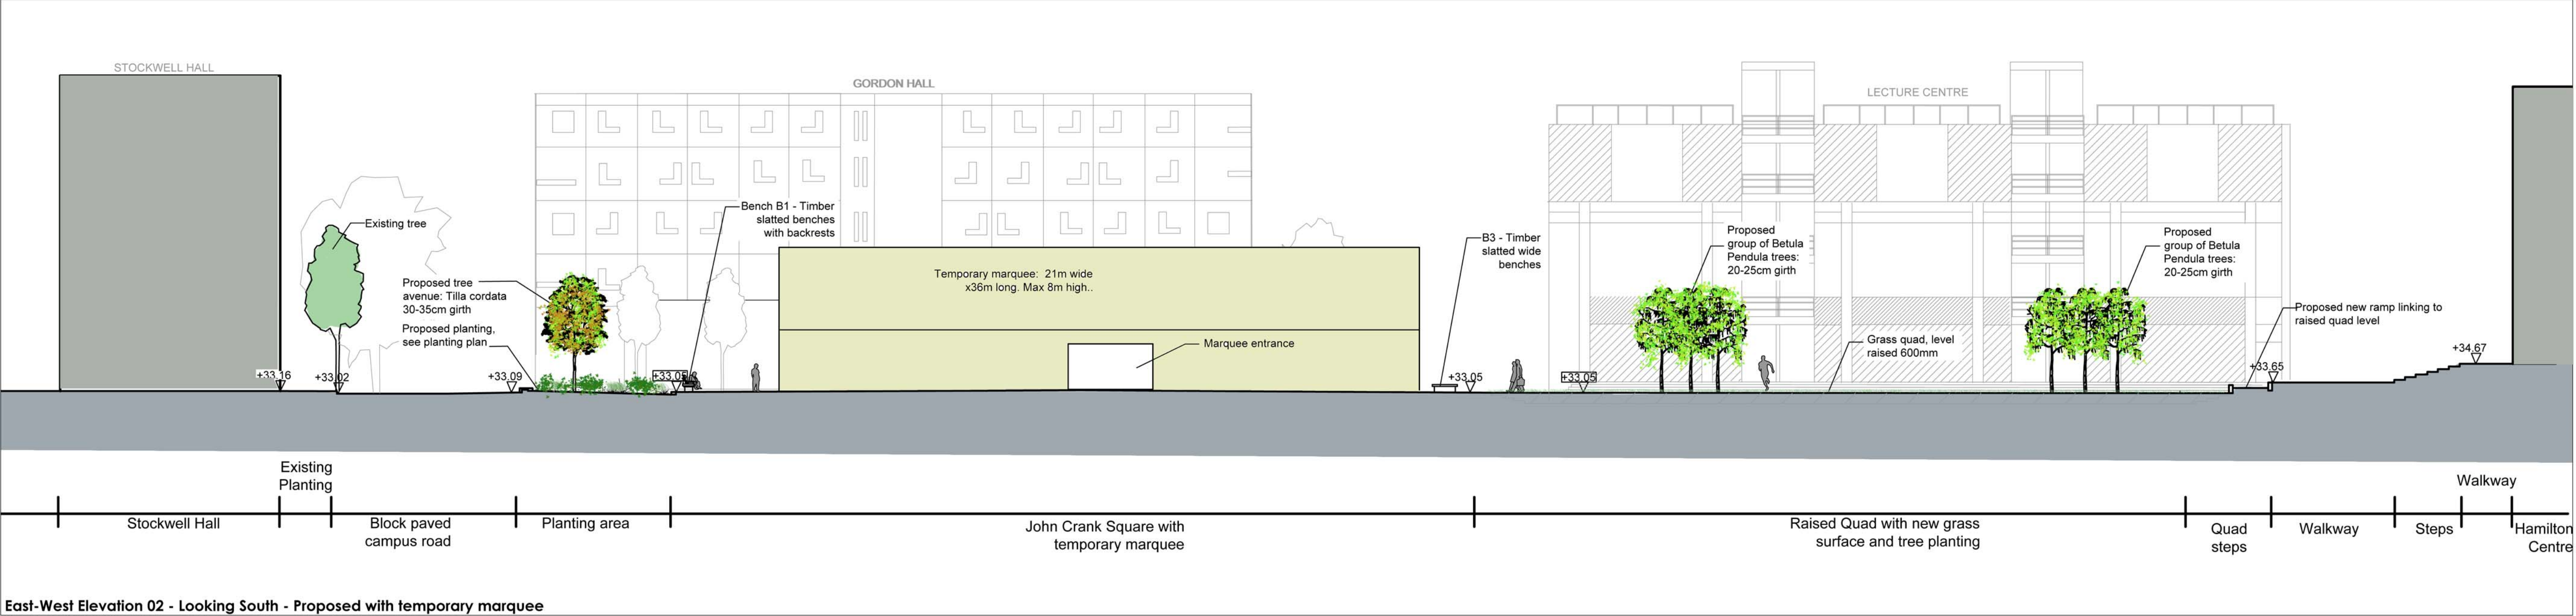

East-West Elevation 02 - Looking South - Proposed with temporary marquee
Scale 1:200@A1

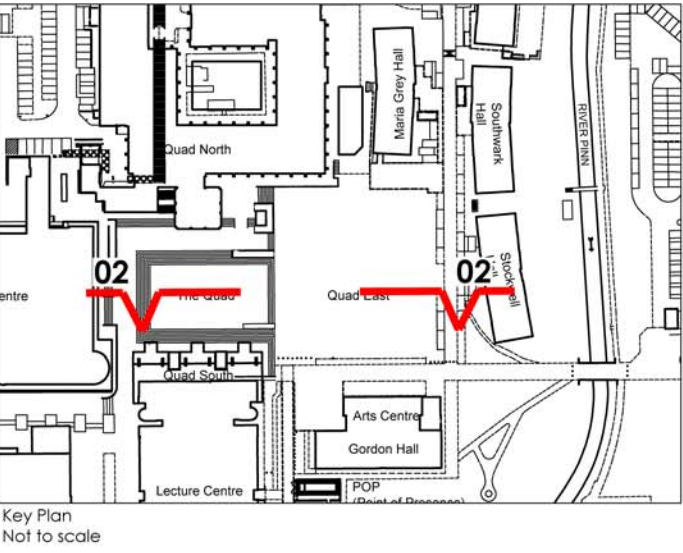

Revision:
P01: 24.03.2023: Issued for Planning

London:
Studio 26 Meantime Studios
14 Feathers Place
Greenwich
London
T: 020 8293 0799

www.ireland-albrecht.co.uk
post@ireland-albrecht.co.uk

Brunel JC Building

Landscape Elevations Sheet 2

For Planning

Scale	Drawn	Checked	Date
as stated @ A1	LP	DI	24-03-2023

Drawing No.	Revision:
IA-468-LES-T02	P01
All dimensions to be checked on site. Do not Scale. This drawing is copyright.	