



North-South Elevation 03 - Looking West - Existing
Scale 1:200@A1

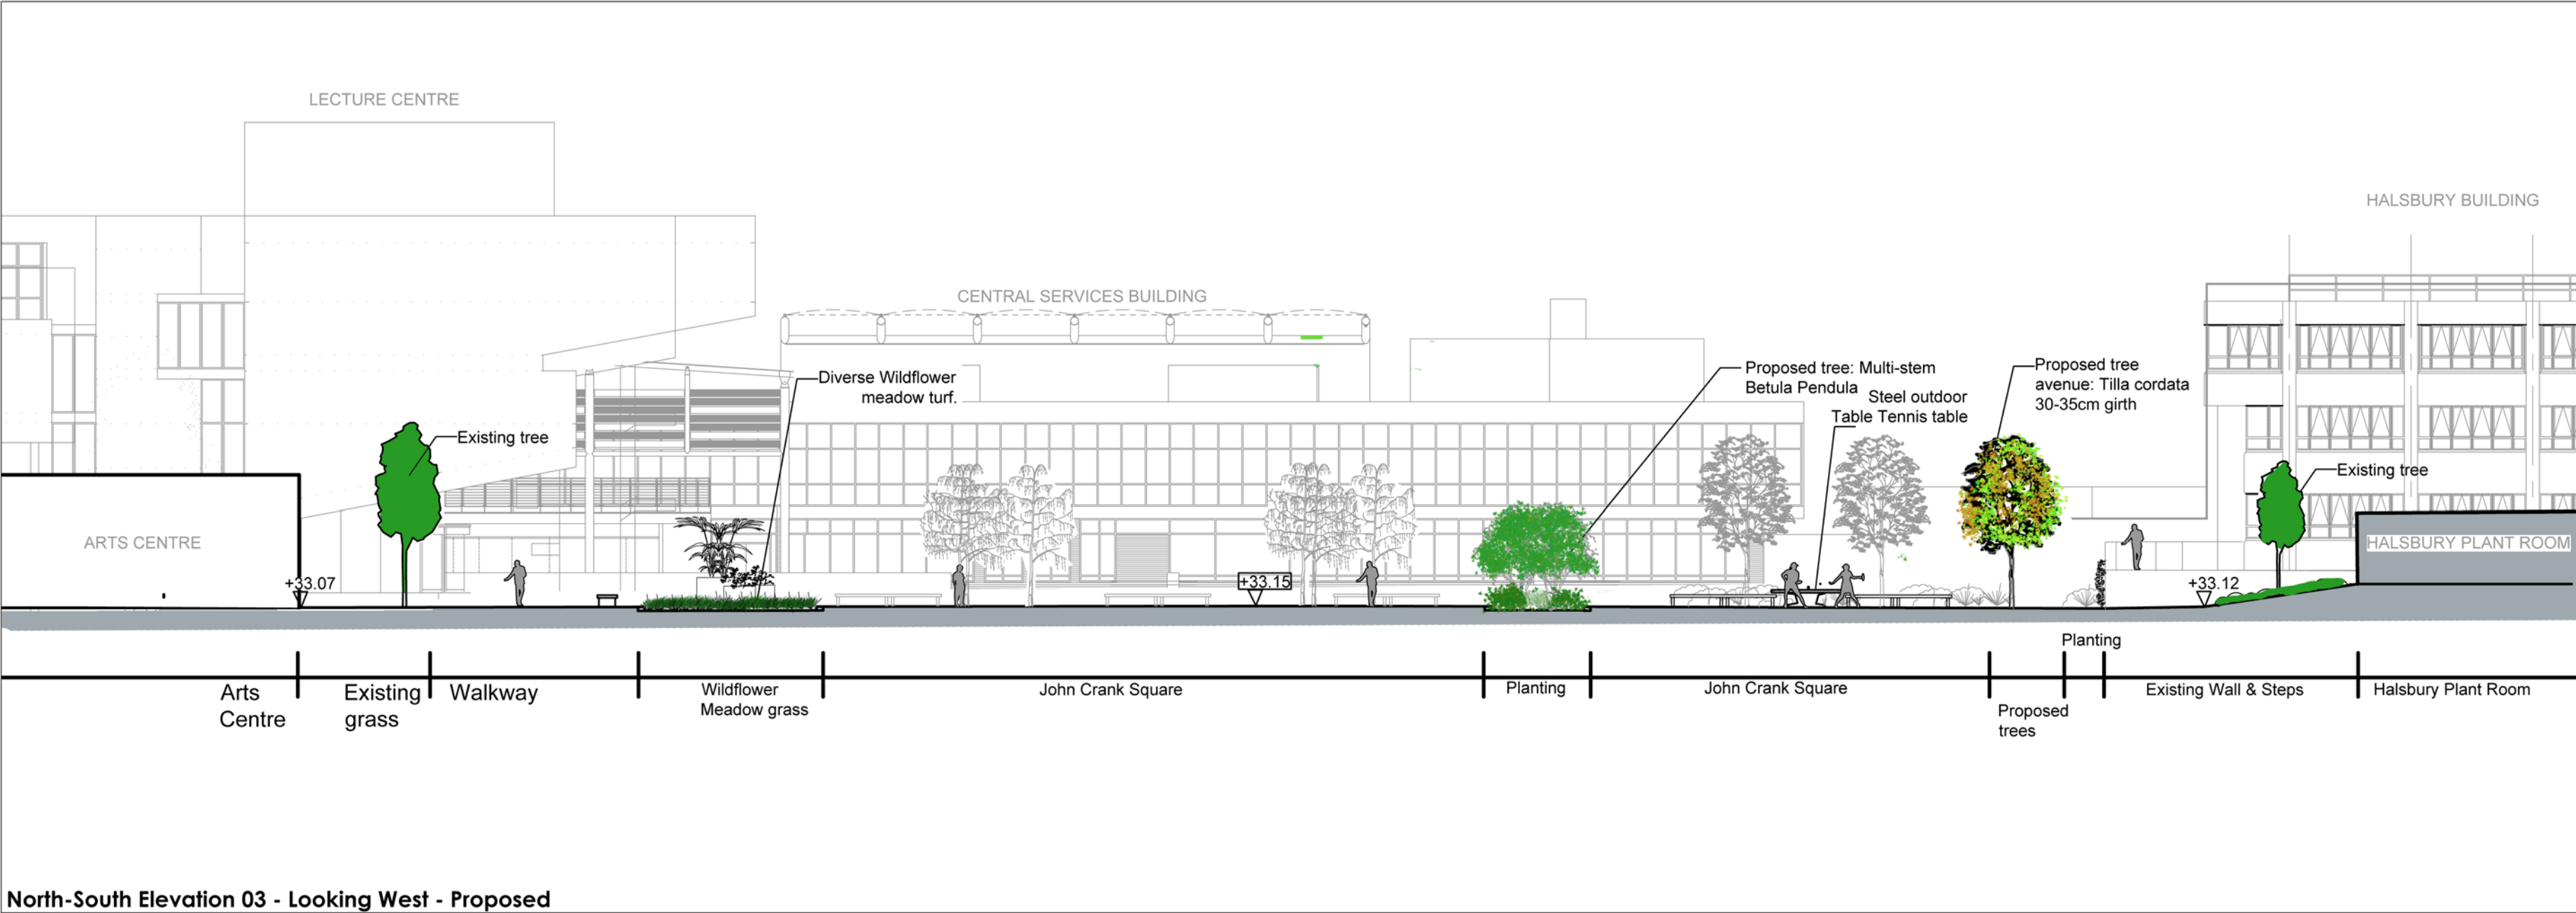

North-South Elevation 03 - Looking West - Proposed
Scale 1:200@A1

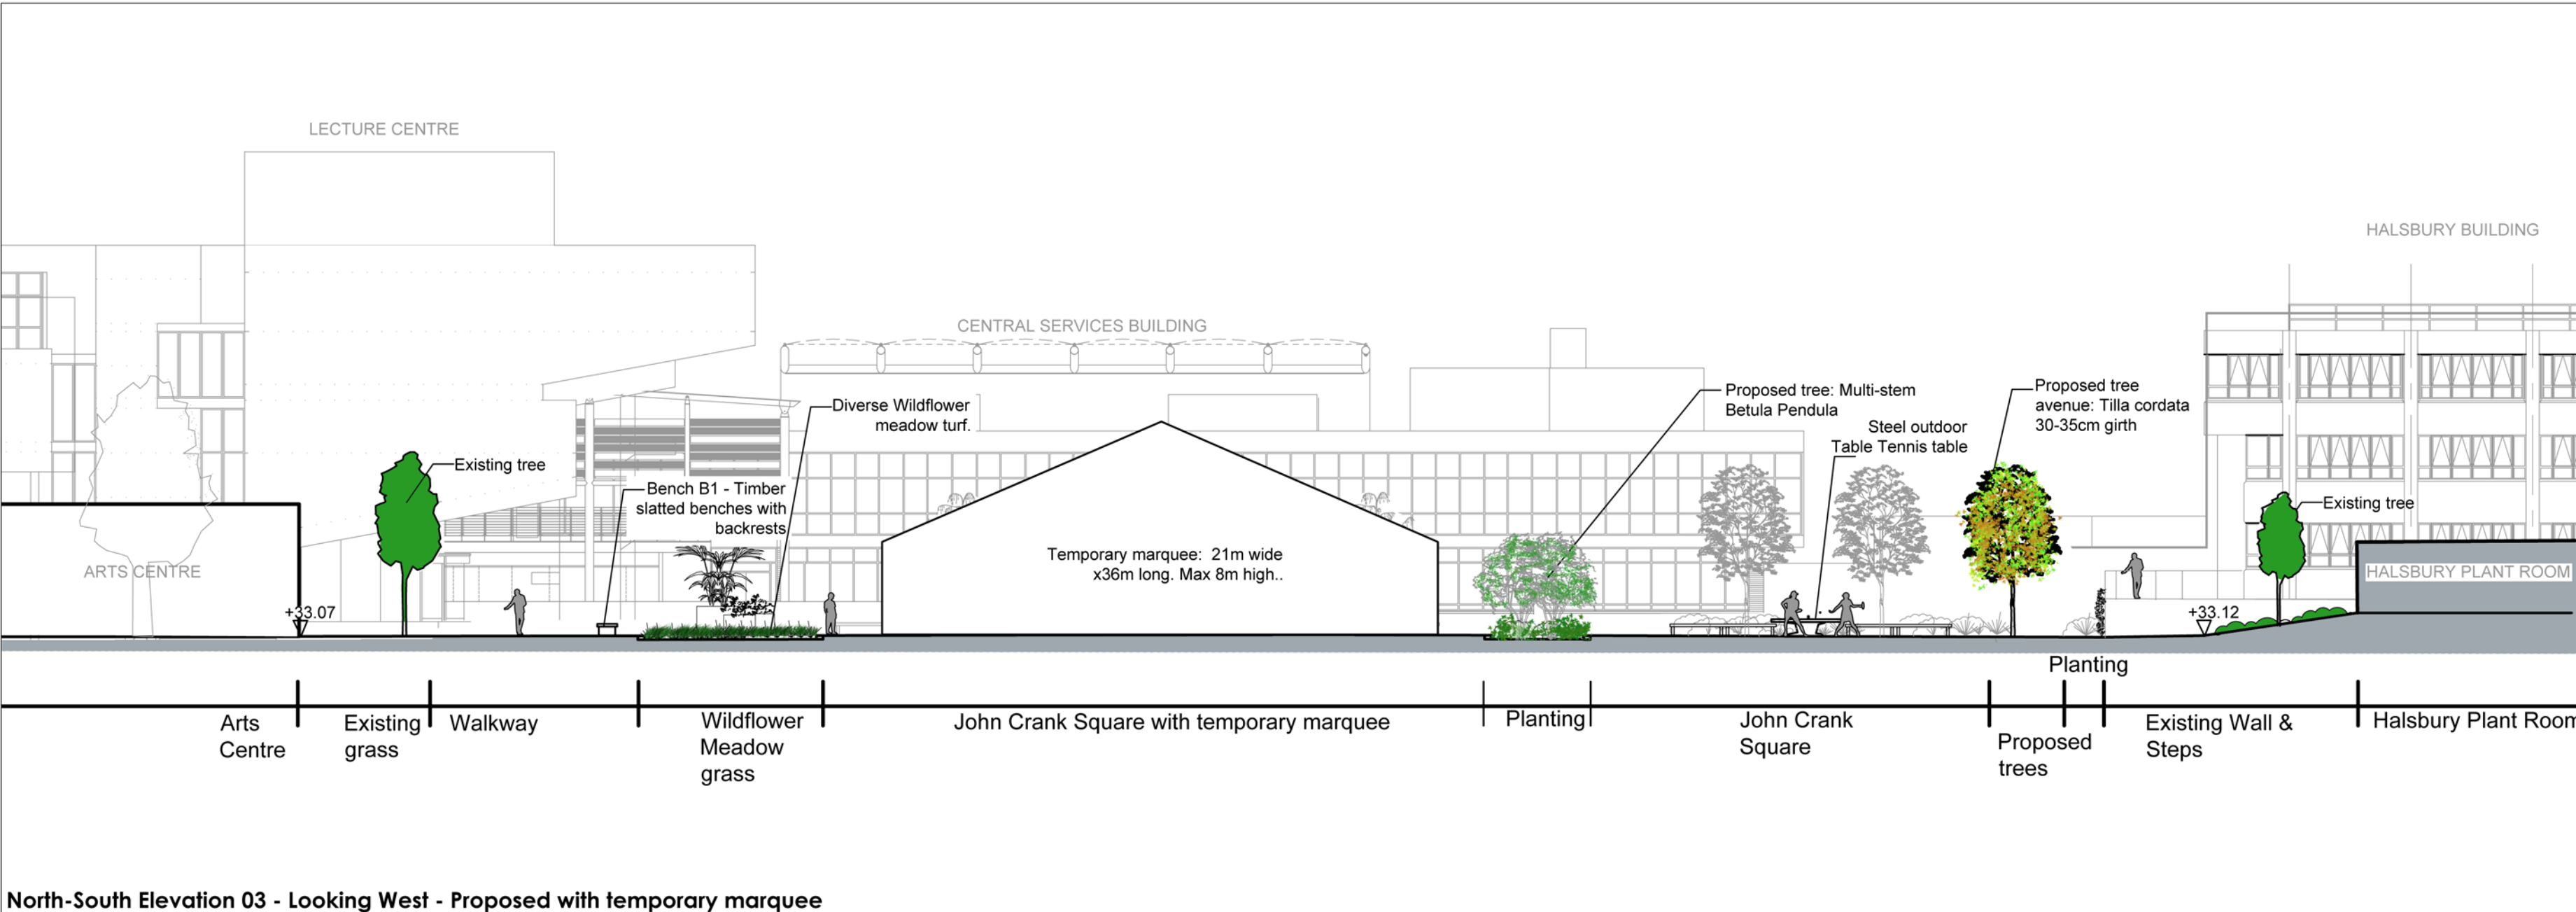

North-South Elevation 03 - Looking West - Proposed with temporary marquee
Scale 1:200@A1

- Note: elevations of the following buildings are Indicative, height and position taken from topographical survey.
- Stockwell Hall
 - Southwark Hall
 - Maria Grey Hall
 - Halsbury Plant Room
 - Lecture Centre
 - Gordon Hall
 - Arts Centre

