



North-South Elevation 03 - Looking West - Existing
Scale 1:200@A1

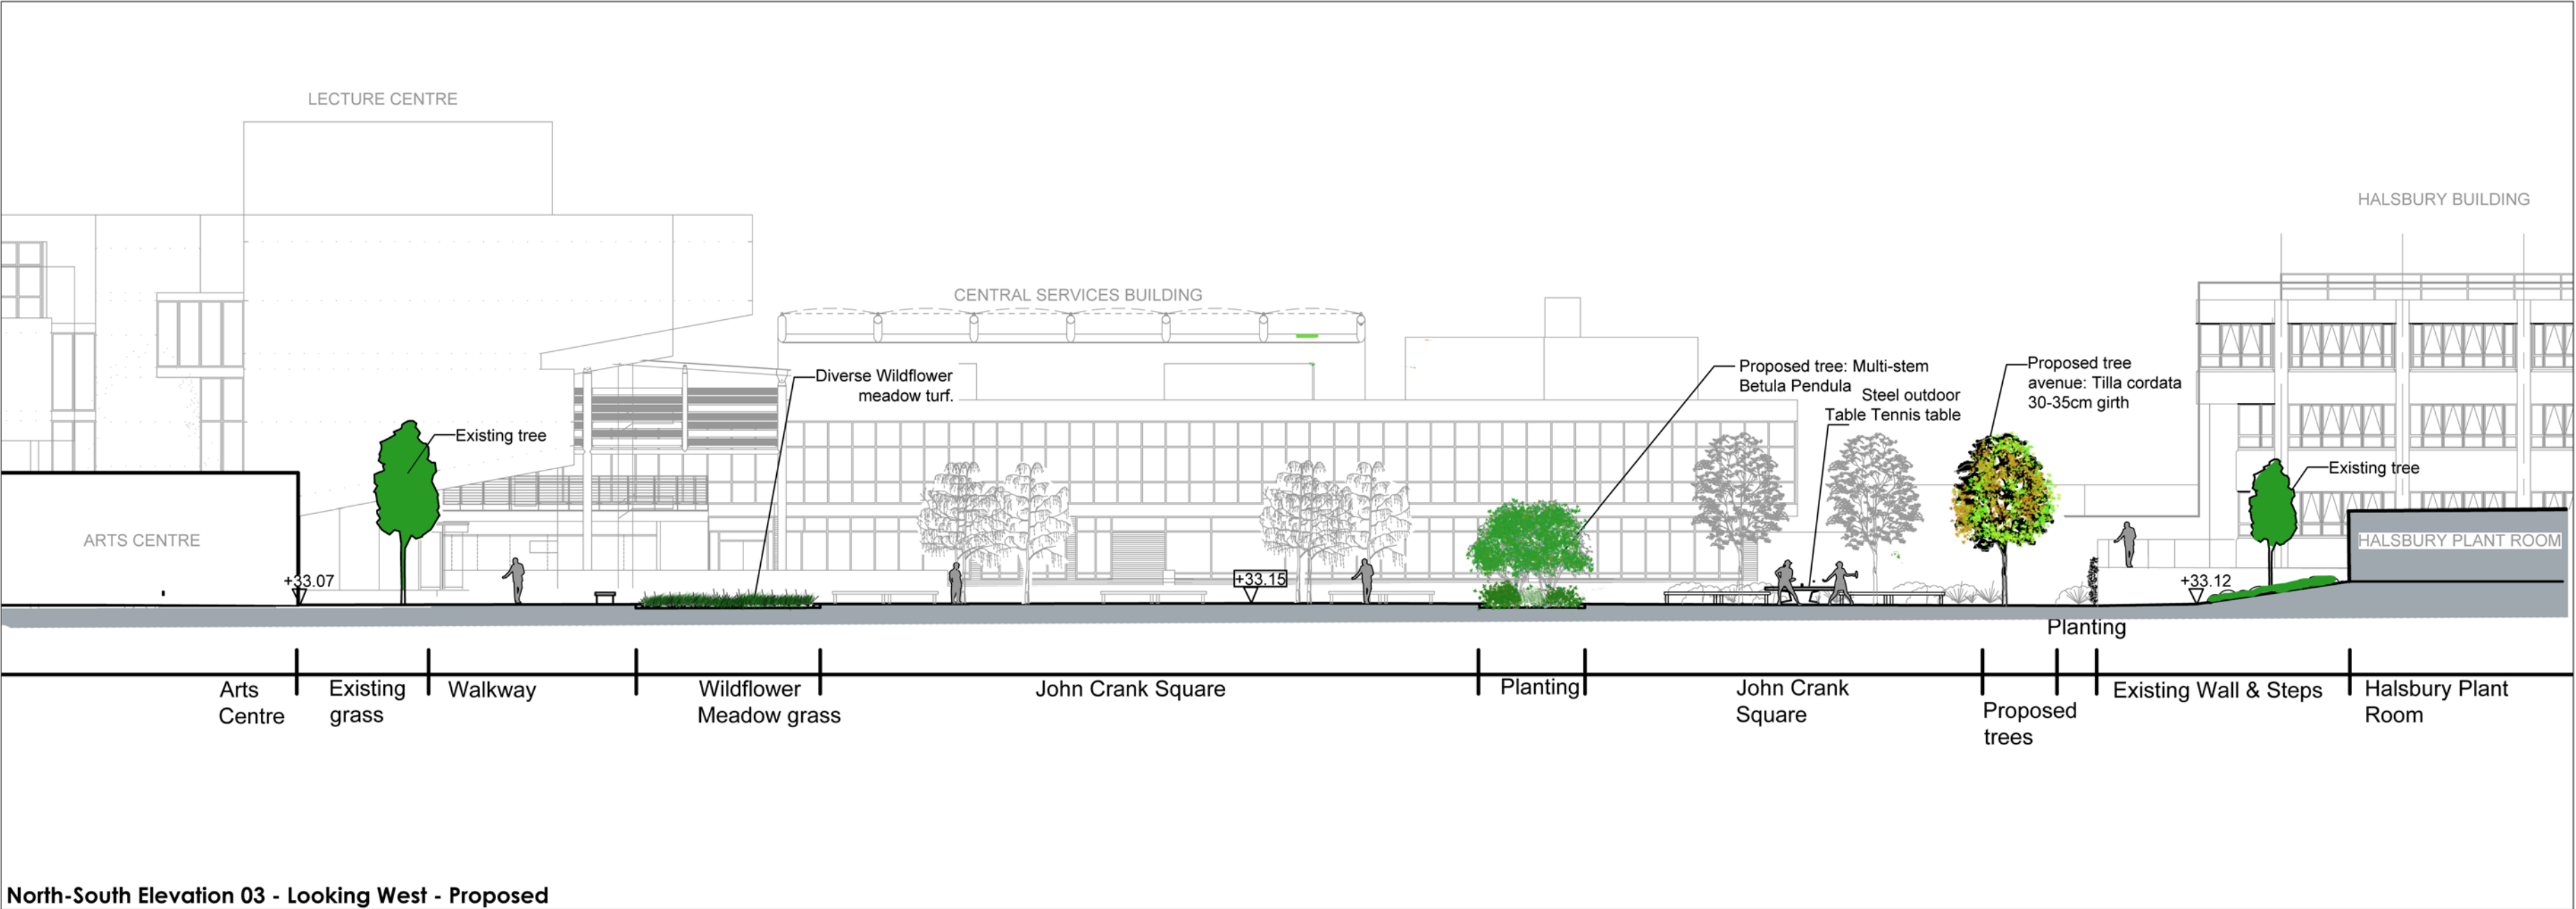


North-South Elevation 03 - Looking West - Proposed
Scale 1:200@A1

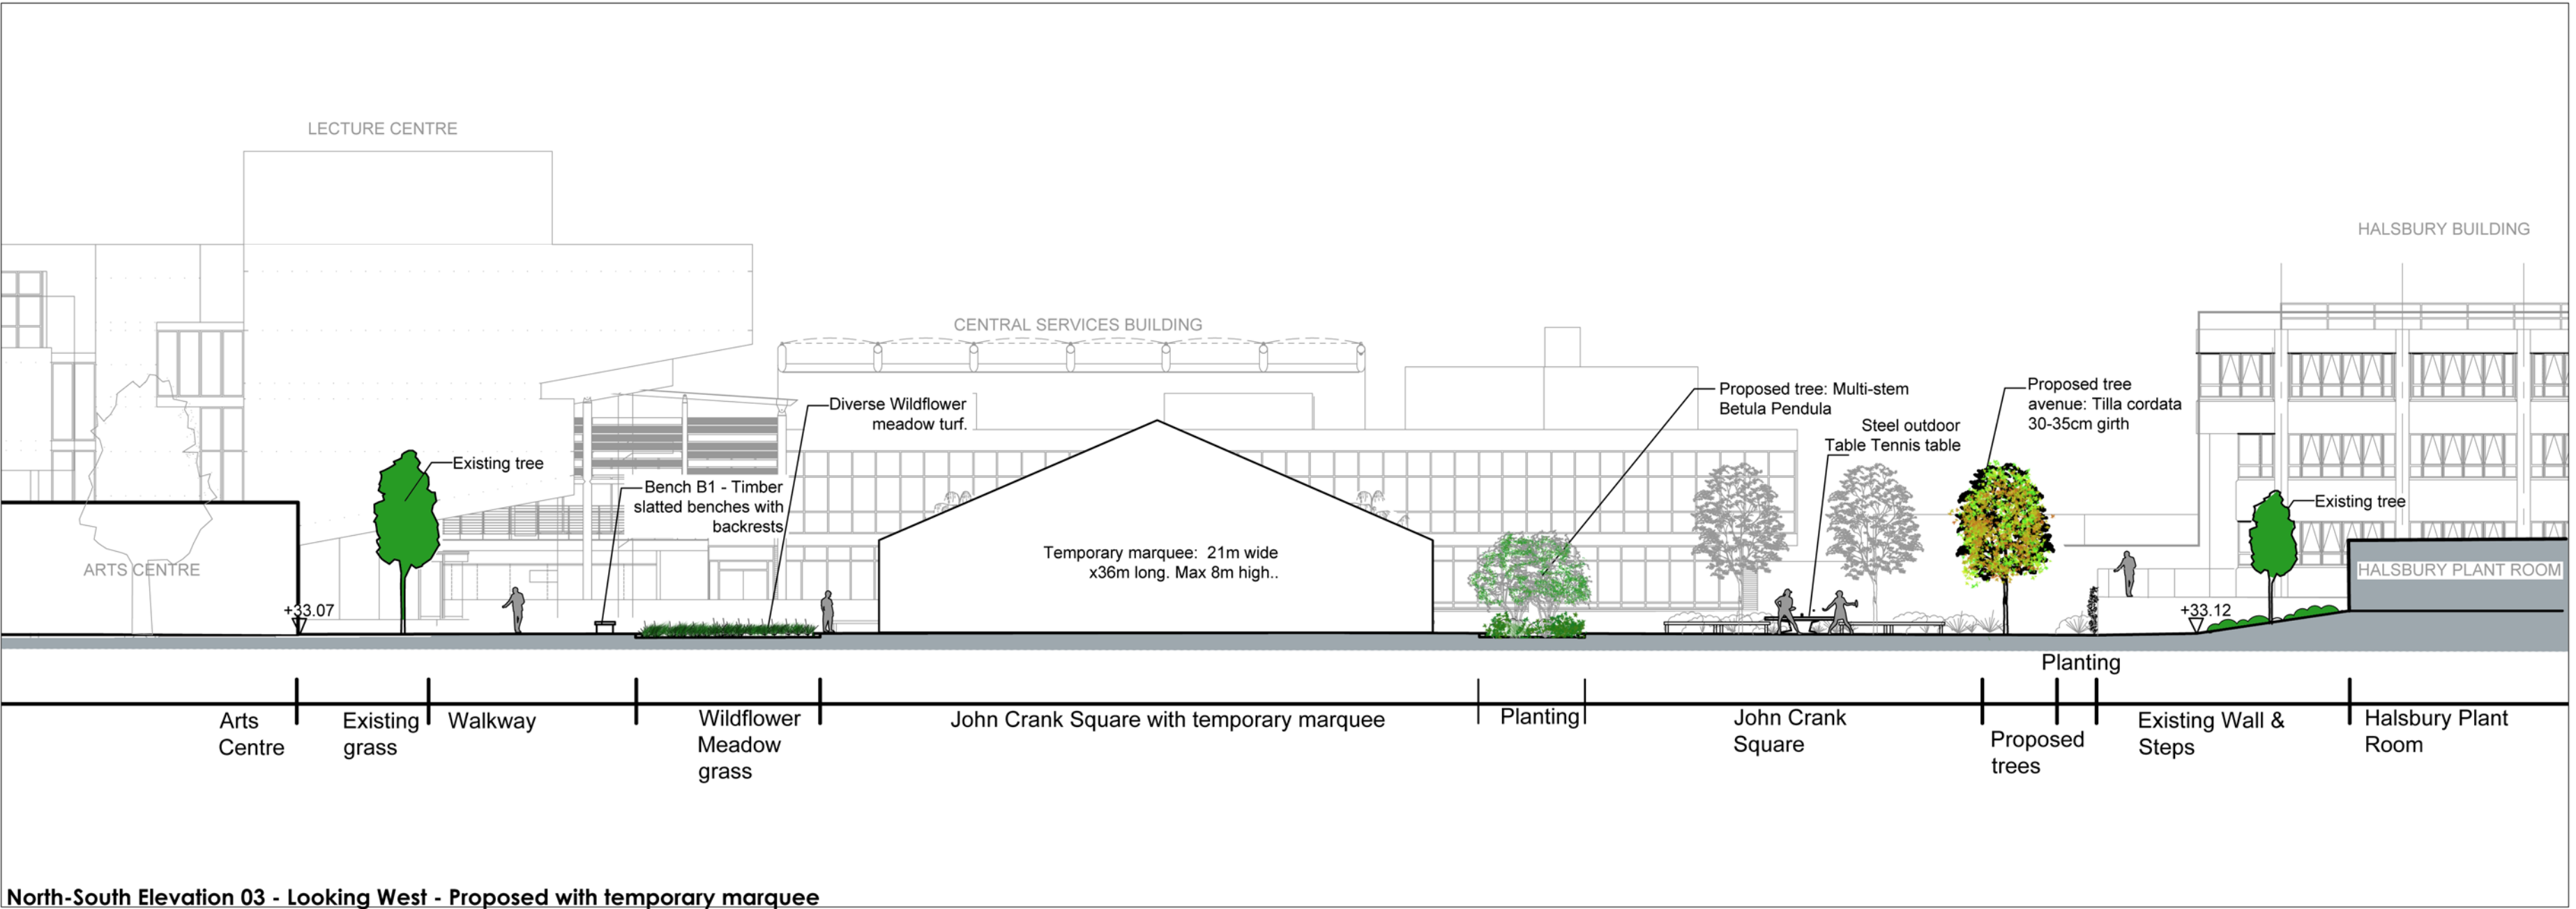

North-South Elevation 03 - Looking West - Proposed with temporary marquee
Scale 1:200@A1

- Note: elevations of the following buildings are Indicative, height and position taken from topographical survey.
- Stockwell Hall
 - Southwark Hall
 - Maria Grey Hall
 - Halsbury Plant Room
 - Lecture Centre
 - Gordon Hall
 - Arts Centre

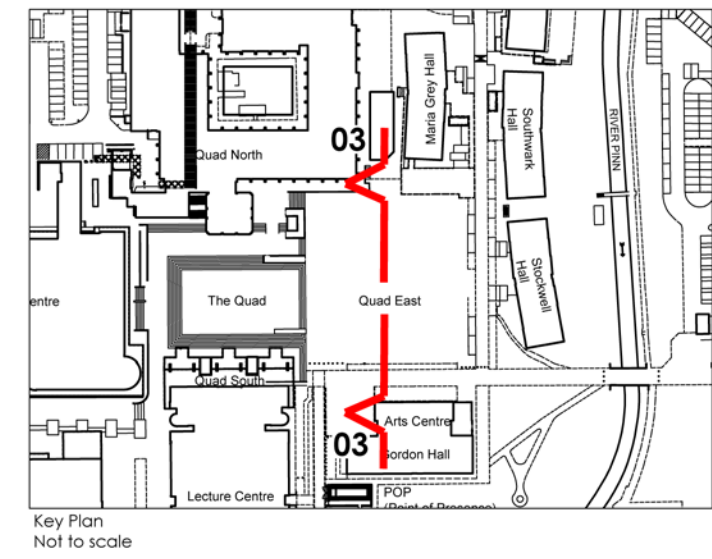

Revision:
P01: 24.03.2023: Issued for Planning
P02: 03.08.2023: Re-issued for Planning

London:
Studio 26 Meantime Studios
14 Feathers Place
Greenwich
London
T: 020 8293 0799

www.ireland-albrecht.co.uk
post@ireland-albrecht.co.uk

IRELAND ALBRECHT
LANDSCAPE ARCHITECTS

Brunel JC Building

Landscape Elevations Sheet 3

For Planning

Scale 1:200 @ A1	Drawn LP	Checked DI	Date 24-03-2023
---------------------	-------------	---------------	--------------------

Drawing No.
IA-468-LES-T03

Revision:
P02

All dimensions to be checked on site. Do not Scale. This drawing is copyright.