



North-South Elevation 04 - Looking East - Existing
Scale 1:200@A1

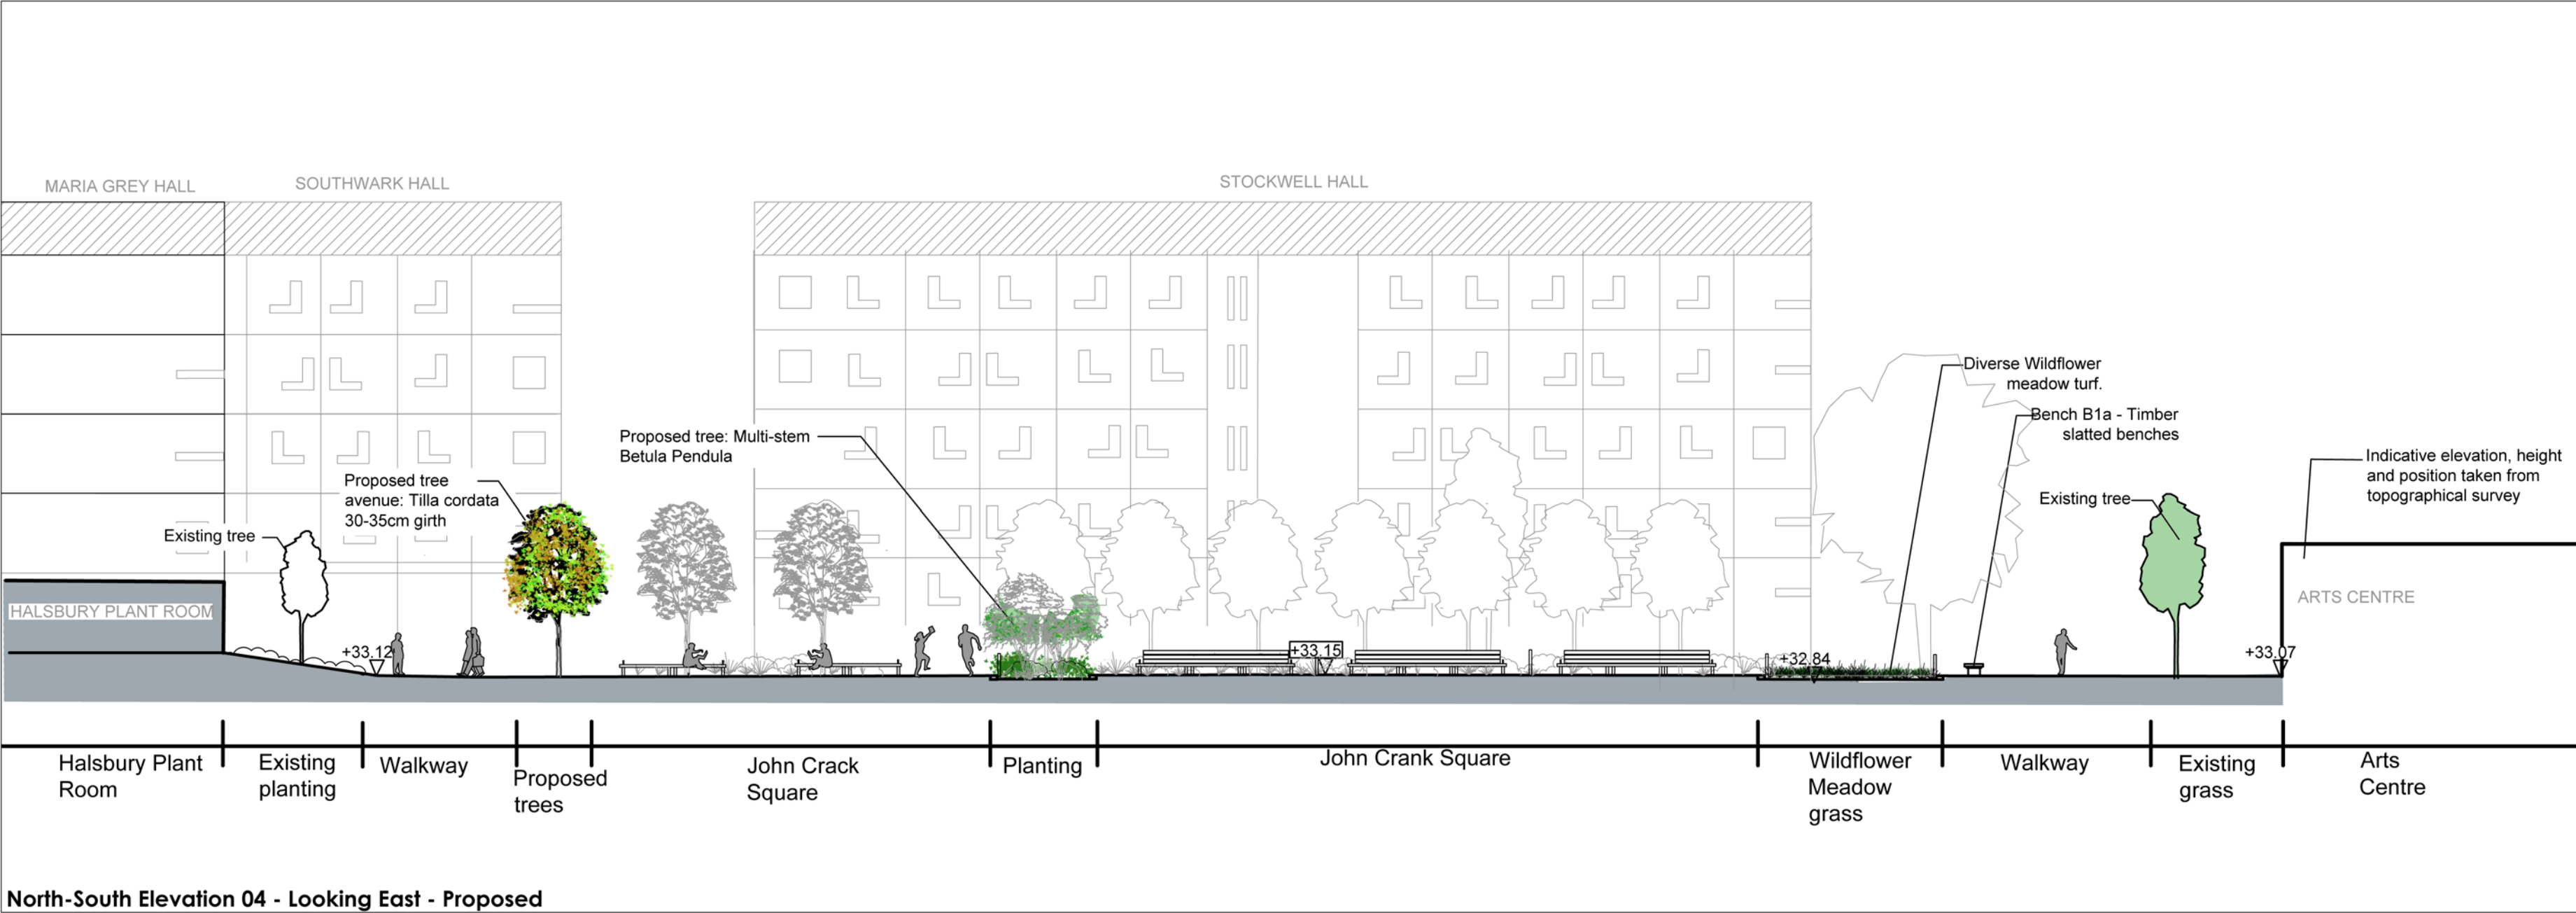


North-South Elevation 04 - Looking East - Proposed
Scale 1:200@A1

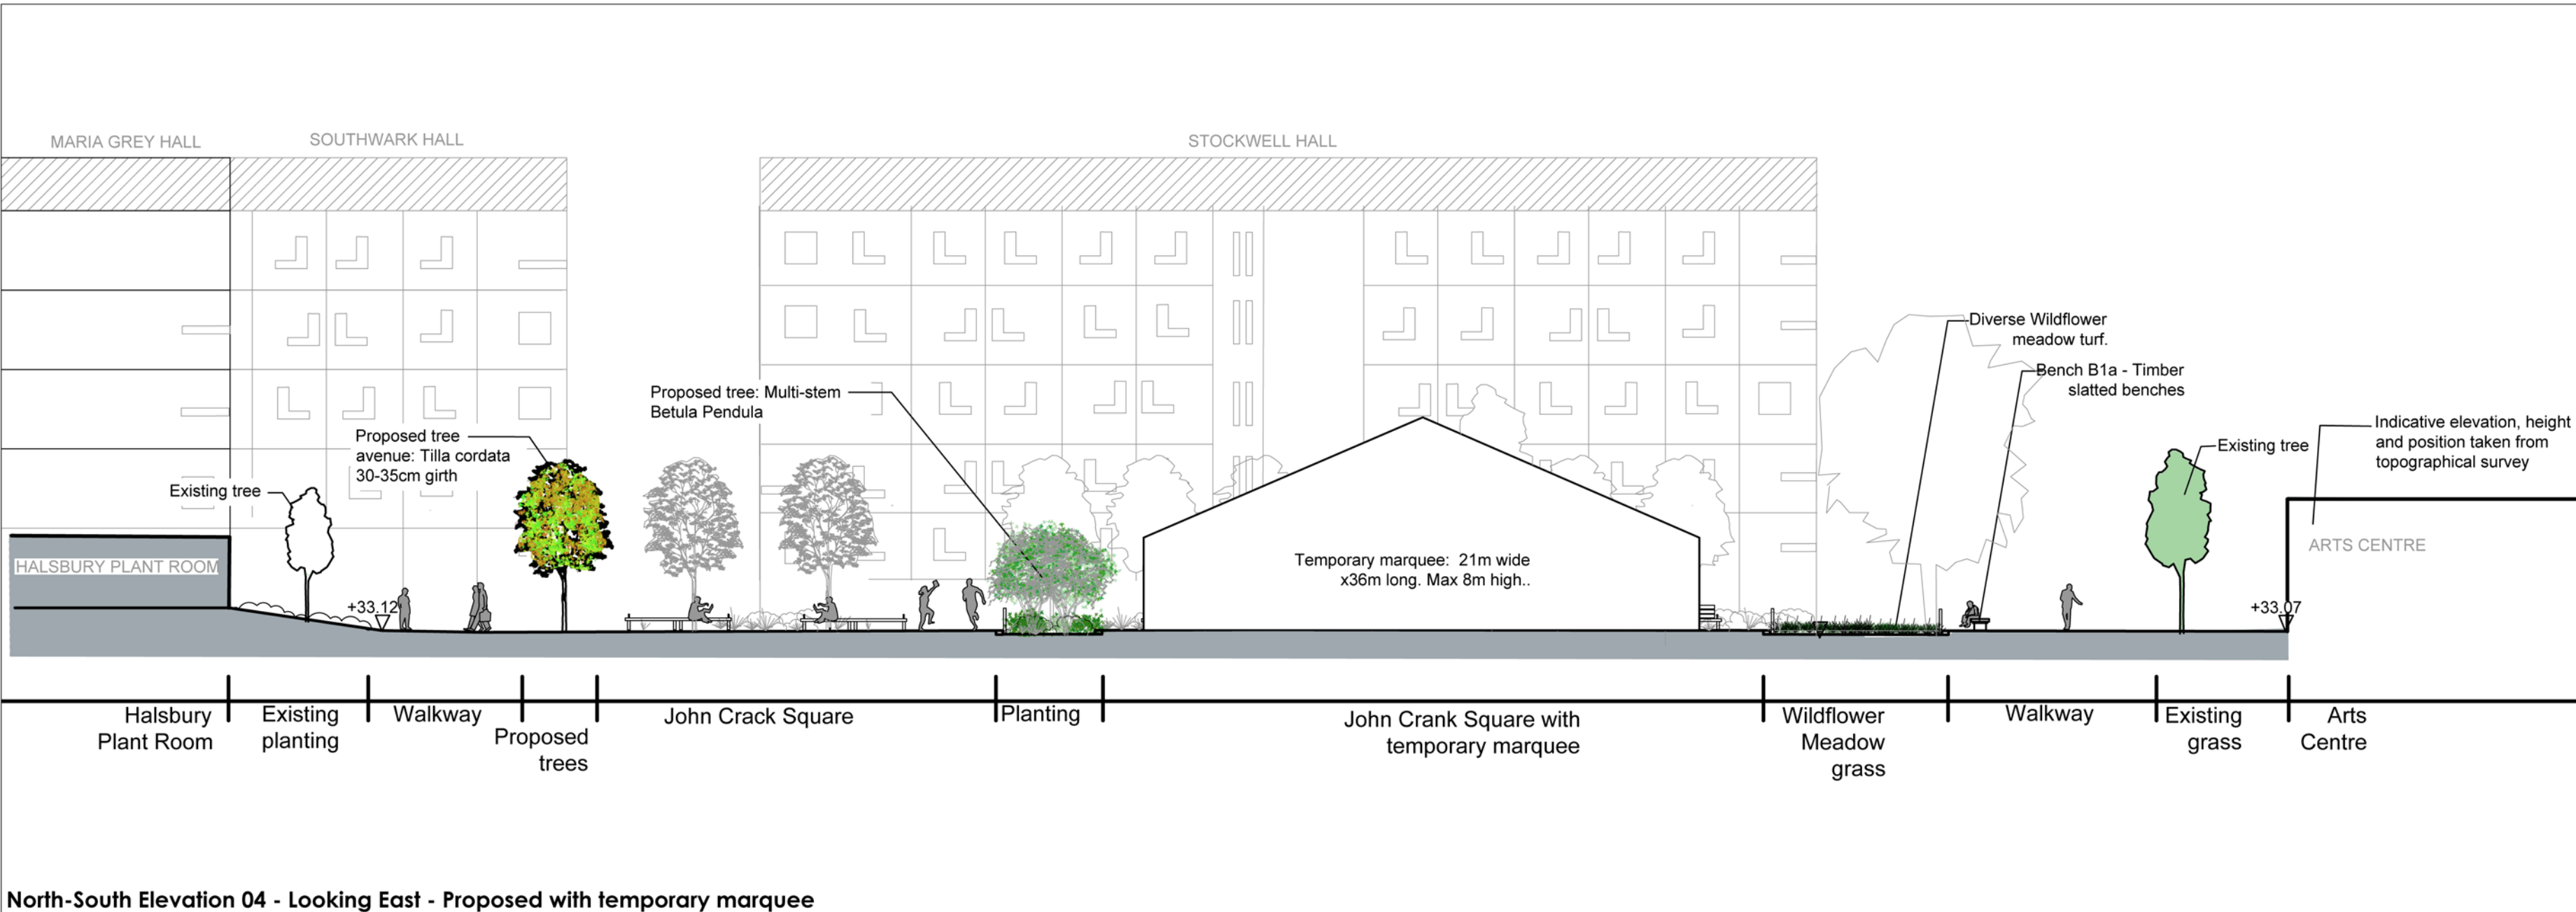

North-South Elevation 04 - Looking East - Proposed with temporary marquee
Scale 1:200@A1

Note: elevations of the following buildings are Indicative, height and position taken from topographical survey.

- Stockwell Hall
- Southwark Hall
- Maria Grey Hall
- Halsbury Plant Room
- Lecture Centre
- Gordon Hall
- Arts Centre

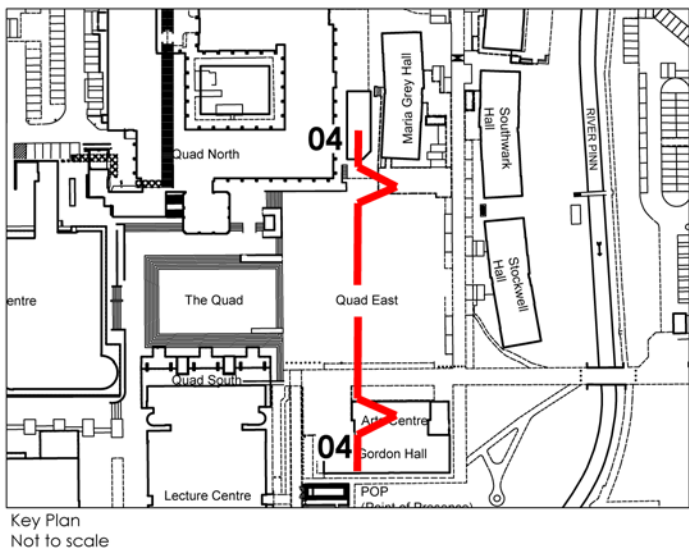

Revision:
P01: 24.03.2023: Issued for Planning
P02: 03.08.2023: Re-issued for Planning

London:
Studio 26 Meantime Studios
14 Feathers Place
Greenwich
London
T: 020 8293 0799

www.ireland-albrecht.co.uk
post@ireland-albrecht.co.uk



Brunel JC Building

Landscape Elevations Sheet 4

For Planning

Scale 1:200 @ A1 Drawn LP Checked DI Date 24-03-2023

Drawing No. IA-468-LES-T04 Revision: P02

All dimensions to be checked on site. Do not Scale. This drawing is copyright.