

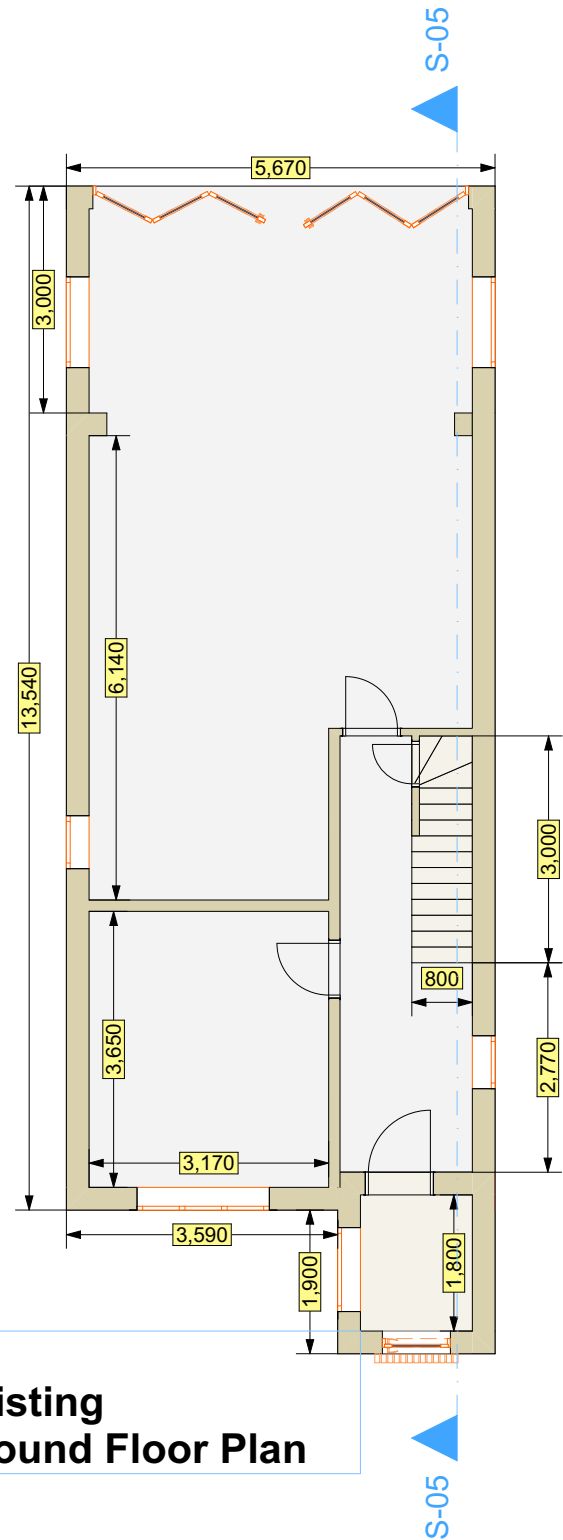


Existing
Ground Floor Plan

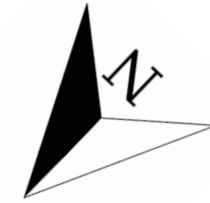

Proposed
Ground Floor Plan

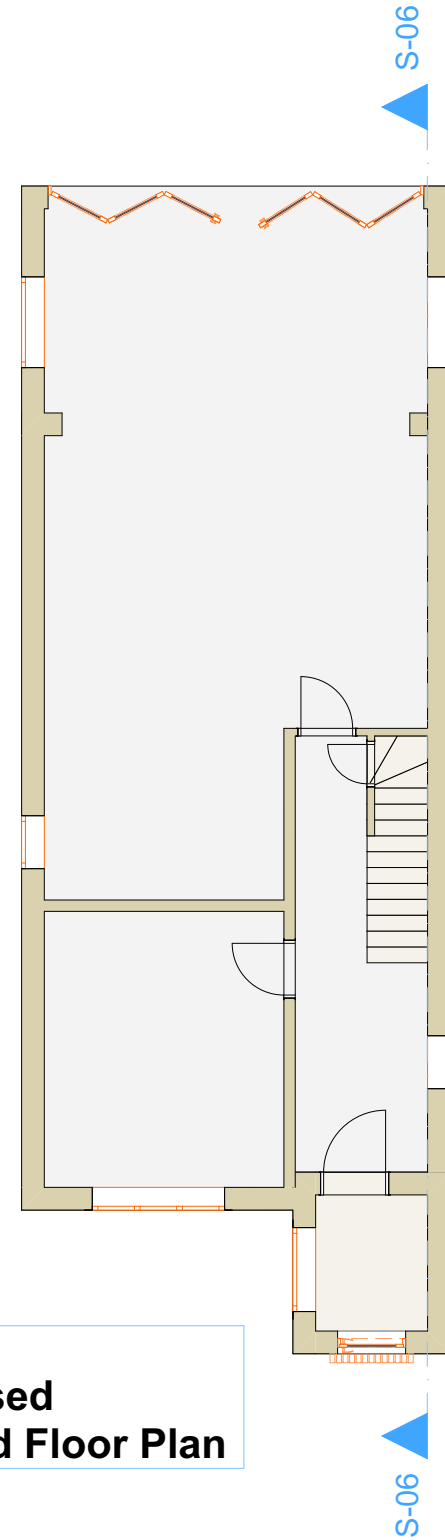

NOTES:

DISCLAIMER:

ALL DIMENSIONS IN MM UNLESS OTHERWISE STATED. CONTRACTORS TO CONFIRM ALL DIMENSIONS ON SITE. ALL DRAWINGS MUST BE READ IN CONJUNCTION WITH THE ARCHITECT'S DRAWINGS.

ARCHIMEDES DESIGN LTD

64 ST GEORGES ROAD
ESSEX
1G1 3PQ
Tel. +44 7418321646
EMAIL:archimedesdesignltd@gmail.com
<https://www.archimedesd.co.uk/>

Rev	Date	Details of Issue	Initials
-----	------	------------------	----------

STATUS

Planning

Site Address;


9 Turnstone Close, Ickenham,
Uxbridge UB10 8NW
London

Client

Mr Mandev Virdee

Project;

Drawn GP	Date 22-Dec-2023	Scale (At A3) 1:100
Drg No. 102	Rev No. A	

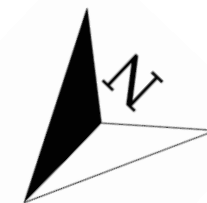

NOTES:

DISCLAIMER:

ALL DIMENSIONS IN MM UNLESS OTHERWISE STATED.
CONTRACTORS TO CONFIRM ALL DIMENSIONS ON SITE. ALL DRAWINGS MUST BE READ IN CONJUNCTION WITH THE ARCHITECT'S DRAWINGS.

ARCHIMEDES DESIGN LTD

64 ST GEORGES ROAD
ESSEX
1G1 3PQ
Tel. +44 7418321646
EMAIL:archimedesdesignltd@gmail.com
<https://www.archimedesd.co.uk/>

Rev	Date	Details of Issue	Initials
-----	------	------------------	----------


STATUS
Planning

Site Address;
9 Turnstone Close, Ickenham,
Uxbridge UB10 8NW
London


Client
Mr Mandev Virdee

Project;

Drawn GP	Date 22-Dec-2023	Scale (At A3) 1:100
Drg No. 105	Rev No. A	

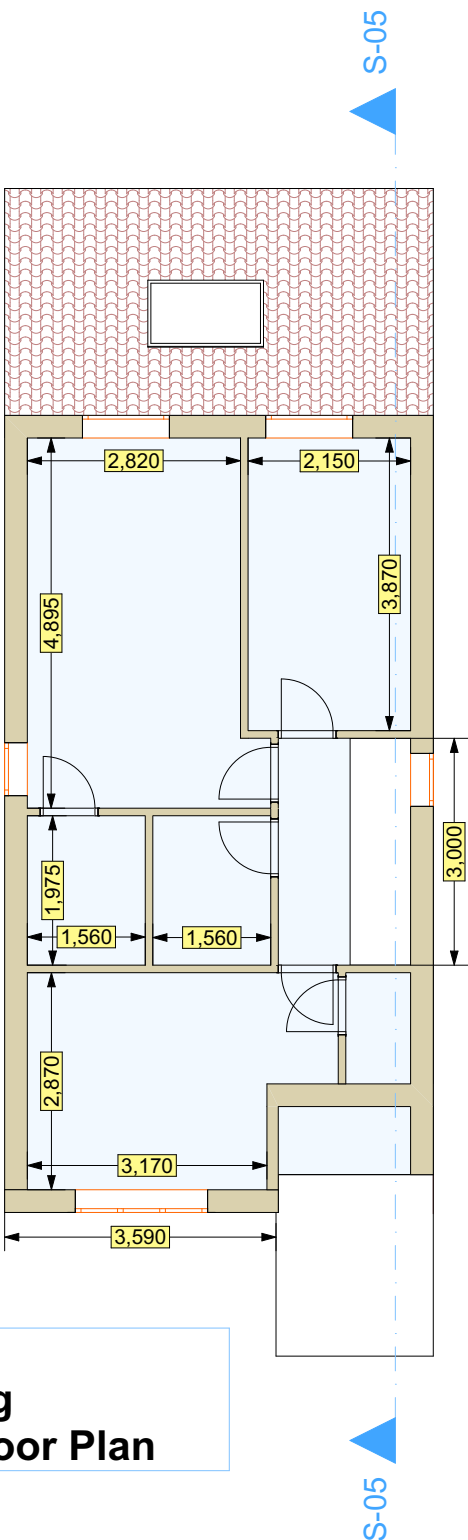

**Existing
First Floor Plan**

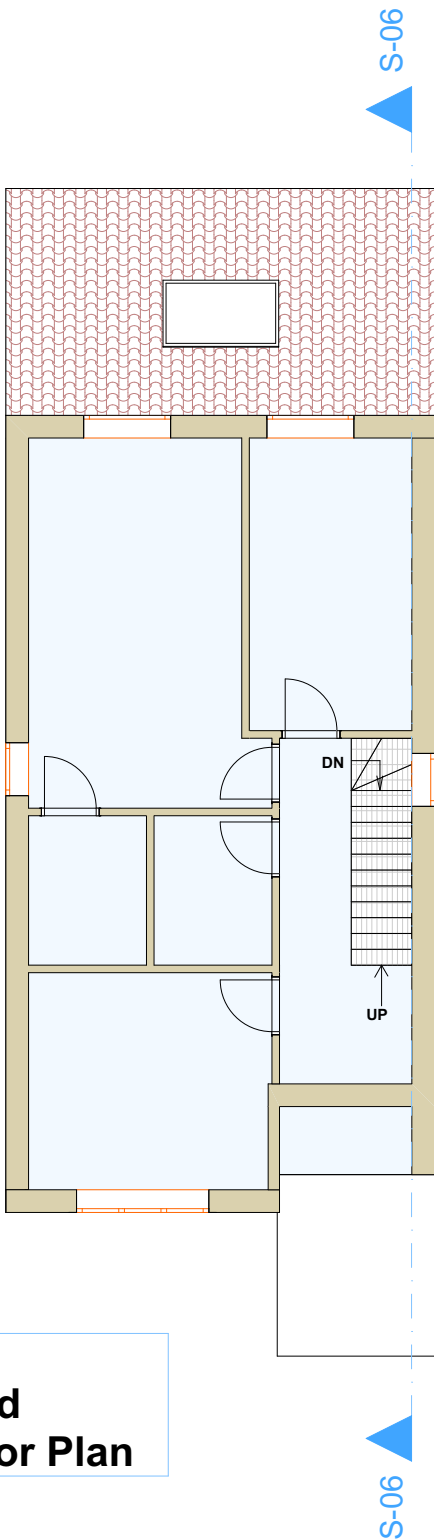


**Proposed
First Floor Plan**





Existing
Loft Level

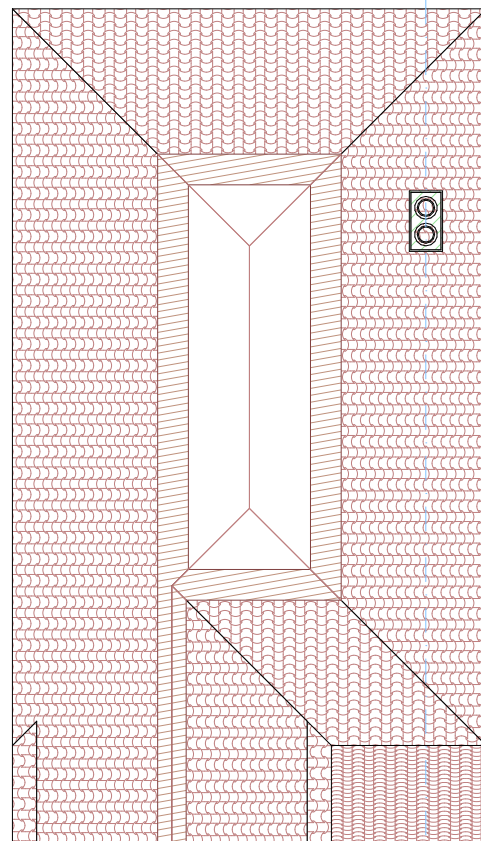


S-05

S-05

Cut Plane At
1.85 Meters

Proposed
Loft Level

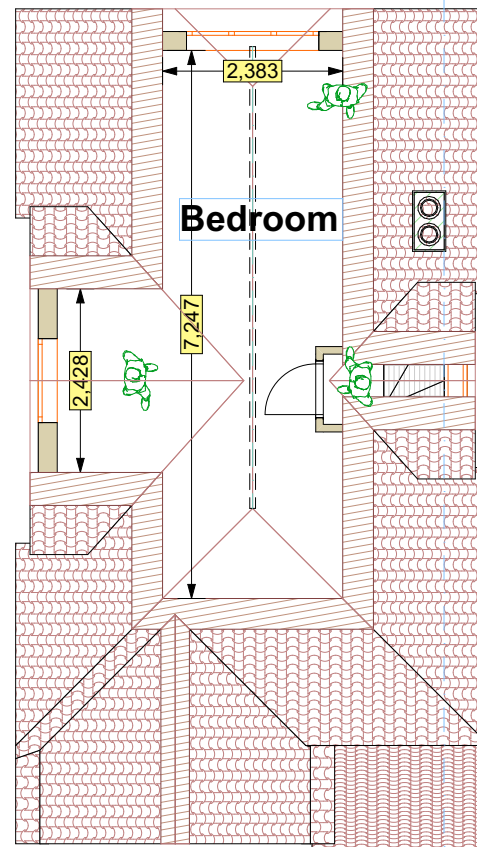

S-06

S-06

Right Elevation

on



NOTES:

DISCLAIMER:

ALL DIMENSIONS IN MM UNLESS OTHERWISE STATED. CONTRACTORS TO CONFIRM ALL DIMENSIONS ON SITE. ALL DRAWINGS MUST BE READ IN CONJUNCTION WITH THE ARCHITECT'S DRAWINGS.

ARCHIMEDES DESIGN LTD

64 ST GEORGES ROAD
ESSEX
1G1 3PQ
Tel. +44 7418321646
EMAIL:archimedesdesignltd@gmail.com
<https://www.archimedesd.co.uk/>

Rev	Date	Details of Issue	Initials
-----	------	------------------	----------


STATUS
Planning

Site Address;
9 Turnstone Close, Ickenham,
Uxbridge UB10 8NW
London

Client
Mr Mandev Virdee

Project;

Drawn GP	Date 22-Dec-2023	Scale (At A3) 1:100
Drg No. A.05	Rev No. A	

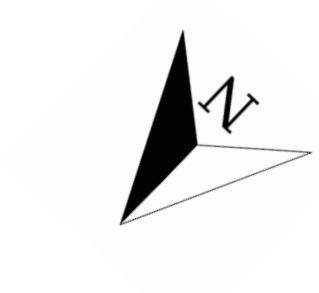

NOTES:

DISCLAIMER:

ALL DIMENSIONS IN MM UNLESS OTHERWISE STATED.
CONTRACTORS TO CONFIRM ALL DIMENSIONS ON SITE. ALL DRAWINGS MUST BE READ IN CONJUNCTION WITH THE ARCHITECT'S DRAWINGS.

ARCHIMEDES DESIGN LTD

64 ST GEORGES ROAD
ESSEX
1G1 3PQ
Tel. +44 7418321646
EMAIL:archimedesdesignltd@gmail.com
<https://www.archimedesd.co.uk/>

Rev	Date	Details of Issue	Initials
-----	------	------------------	----------


STATUS
Planning

Site Address;
9 Turnstone Close, Ickenham,
Uxbridge UB10 8NW
London


Client
Mr Mandev Virdee

Project;

Drawn GP	Date 22-Dec-2023	Scale (At A3) 1:100
Drg No. A.12		Rev No. A

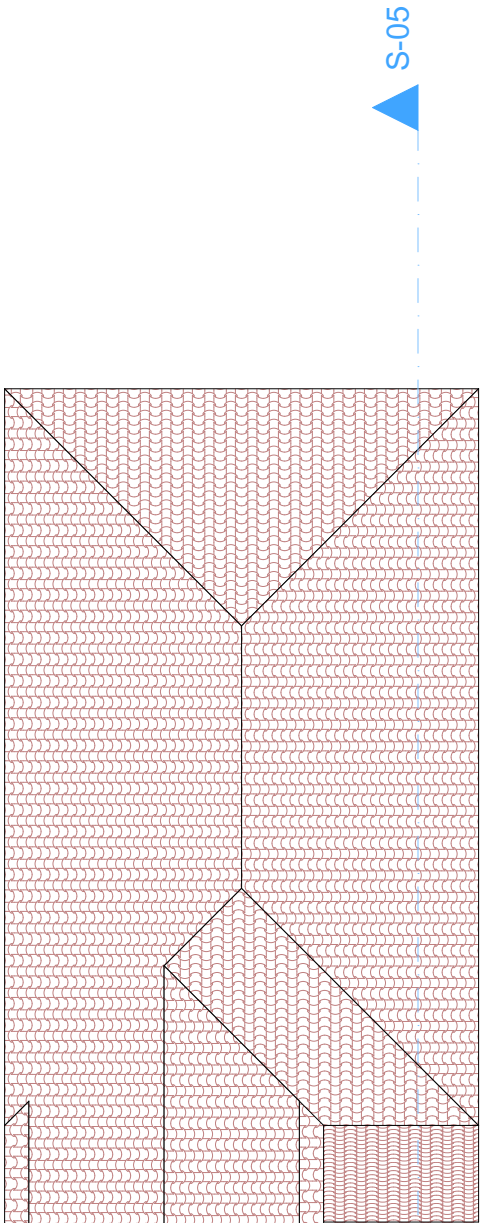


Existing
Roof Plan

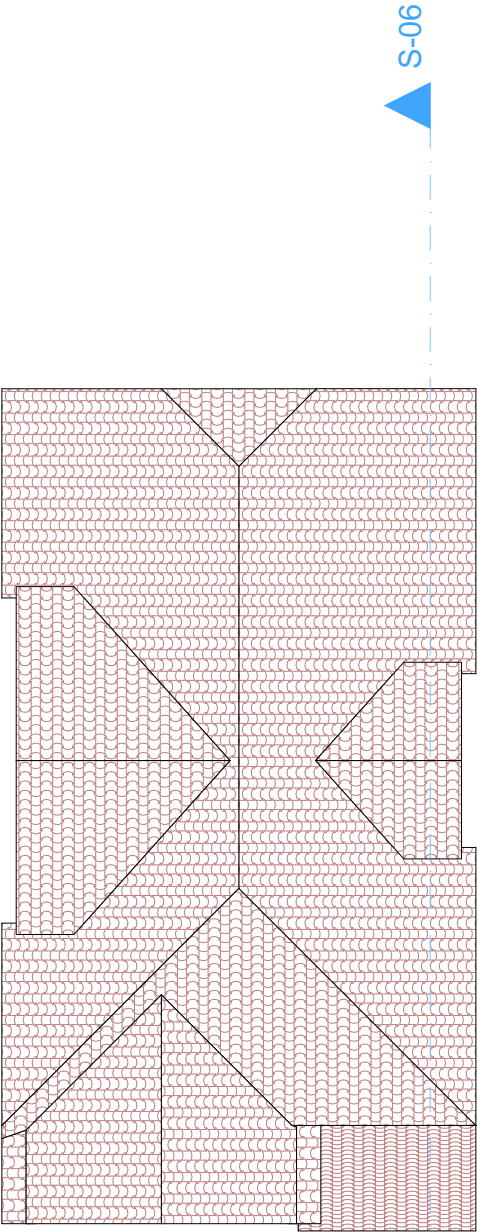


Proposed
Roof Plan



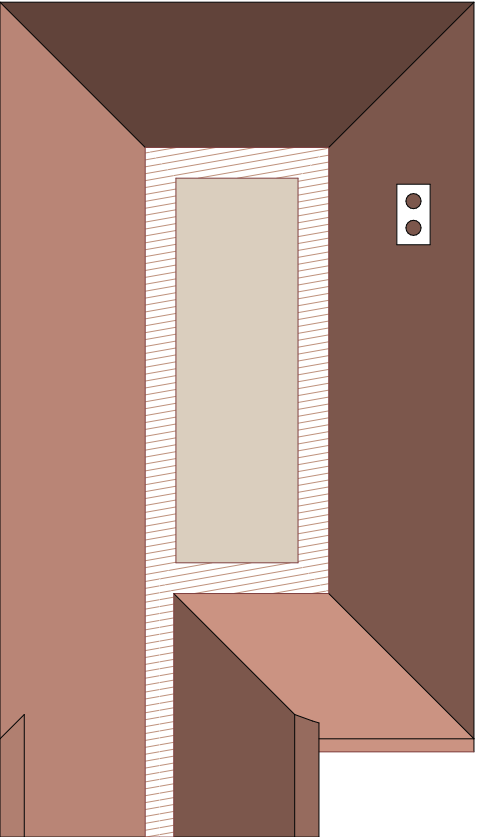

Existing
Loft Level

Cut Plane At
1.85 Meters
From Final Floor
Finish of Loft

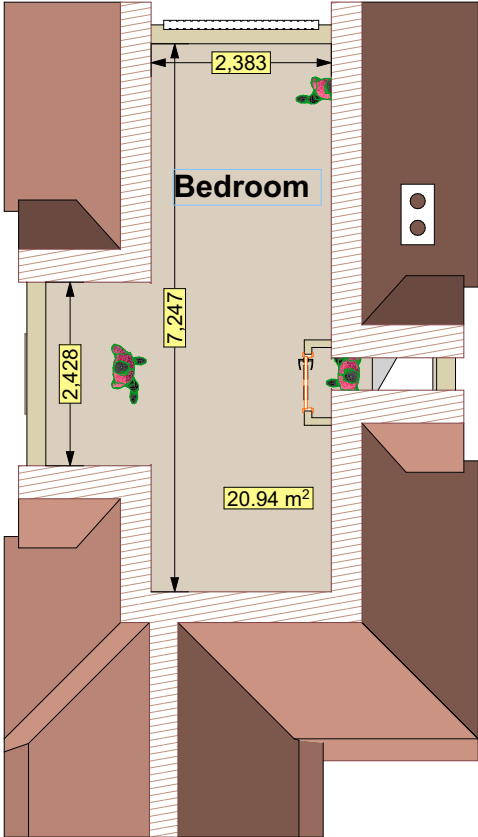

Proposed
Loft Level



NOTES:

DISCLAIMER:

ALL DIMENSIONS IN MM UNLESS OTHERWISE STATED.
CONTRACTORS TO CONFIRM ALL DIMENSIONS ON SITE. ALL DRAWINGS MUST BE READ IN CONJUNCTION WITH THE ARCHITECT'S DRAWINGS.

ARCHIMEDES DESIGN LTD

64 ST GEORGES ROAD
ESSEX
1G1 3PQ
Tel. +44 7418321646
EMAIL:archimedesdesignltd@gmail.com
<https://www.archimedesd.co.uk/>

Rev	Date	Details of Issue	Initials
-----	------	------------------	----------

STATUS
Planning

Site Address;
9 Turnstone Close, Ickenham,
Uxbridge UB10 8NW
London

Client
Mr Mandev Virdee

Project;

Drawn GP	Date 22-Dec-2023	Scale (At A3) 1:100
Drg No. A.13	Rev No. A	



Existing
Front Elevation



Proposed
Front Elevation



NOTES:

DISCLAIMER:

ALL DIMENSIONS IN MM UNLESS OTHERWISE STATED.
CONTRACTORS TO CONFIRM ALL DIMENSIONS ON SITE. ALL DRAWINGS MUST BE READ IN CONJUNCTION WITH THE ARCHITECT'S DRAWINGS.

ARCHIMEDES DESIGN LTD

64 ST GEORGES ROAD
ESSEX
1G1 3PQ
Tel. +44 7418321646
EMAIL:archimedesdesignltd@gmail.com
<https://www.archimedesd.co.uk/>

Rev	Date	Details of Issue	Initials
-----	------	------------------	----------

STATUS

Planning

Site Address;

9 Turnstone Close, Ickenham,
Uxbridge UB10 8NW
London

Client

Mr Mandev Virdee

Project;


Drawn GP	Date 22-Dec-2023	Scale (At A3) 1:100
Drg No. A.06		Rev No. A



Proposed
Rear Elevation



Existing
Rear Elevation

 

NOTES:

DISCLAIMER:

ALL DIMENSIONS IN MM UNLESS OTHERWISE STATED.
CONTRACTORS TO CONFIRM ALL DIMENSIONS ON SITE. ALL DRAWINGS MUST BE READ IN CONJUNCTION WITH THE ARCHITECT'S DRAWINGS.

ARCHIMEDES DESIGN LTD

64 ST GEORGES ROAD
ESSEX
1G1 3PQ
Tel. +44 7418321646
EMAIL:archimedesdesignltd@gmail.com
<https://www.archimedesd.co.uk/>

Rev	Date	Details of Issue	Initials
-----	------	------------------	----------

STATUS
Planning

Site Address;
9 Turnstone Close, Ickenham,
Uxbridge UB10 8NW
London

Client
Mr Mandev Virdee

Project;

Drawn GP	Date 22-Dec-2023	Scale (At A3) 1:100
Drg No. A.07		Rev No. A



**Proposed
Right Elevation**



**Existing
Right Elevation**

0M 1M 2M 3M 4M 5M 6M 7M 8M 9M 10M

NOTES:

DISCLAIMER:

ALL DIMENSIONS IN MM UNLESS OTHERWISE STATED. CONTRACTORS TO CONFIRM ALL DIMENSIONS ON SITE. ALL DRAWINGS MUST BE READ IN CONJUNCTION WITH THE ARCHITECT'S DRAWINGS.

ARCHIMEDES DESIGN LTD

64 ST GEORGES ROAD
ESSEX
1G1 3PQ
Tel. +44 7418321646
EMAIL:archimedesdesignltd@gmail.com
<https://www.archimedesd.co.uk/>

Rev	Date	Details of Issue	Initials
-----	------	------------------	----------


STATUS
Planning

Site Address;
9 Turnstone Close, Ickenham,
Uxbridge UB10 8NW
London

Client
Mr Mandev Virdee

Project;

Drawn GP	Date 22-Dec-2023	Scale (At A3) 1:100
Drg No. A.08	Rev No. A	

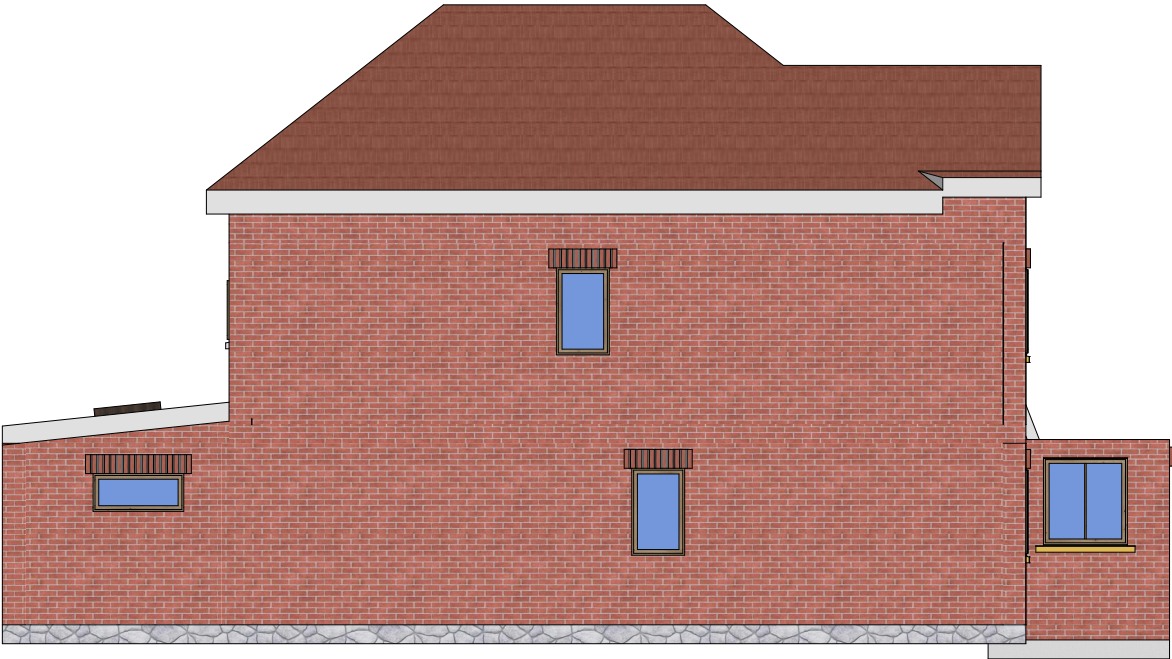

Existing
Left Elevation



Proposed
Left Elevation



NOTES:
DISCLAIMER:

ALL DIMENSIONS IN MM UNLESS OTHERWISE STATED. CONTRACTORS TO CONFIRM ALL DIMENSIONS ON SITE. ALL DRAWINGS MUST BE READ IN CONJUNCTION WITH THE ARCHITECT'S DRAWINGS.

ARCHIMEDES DESIGN LTD

64 ST GEORGES ROAD
ESSEX
1G1 3PQ
Tel. +44 7418321646
EMAIL:archimedesdesignltd@gmail.com
<https://www.archimedesd.co.uk/>

Rev	Date	Details of Issue	Initials
-----	------	------------------	----------

STATUS


Planning

Site Address;
9 Turnstone Close, Ickenham,
Uxbridge UB10 8NW
London

Client
Mr Mandev Virdee

Project;


Drawn GP	Date 22-Dec-2023	Scale (At A3) 1:100
Drg No. A.09		Rev No. A

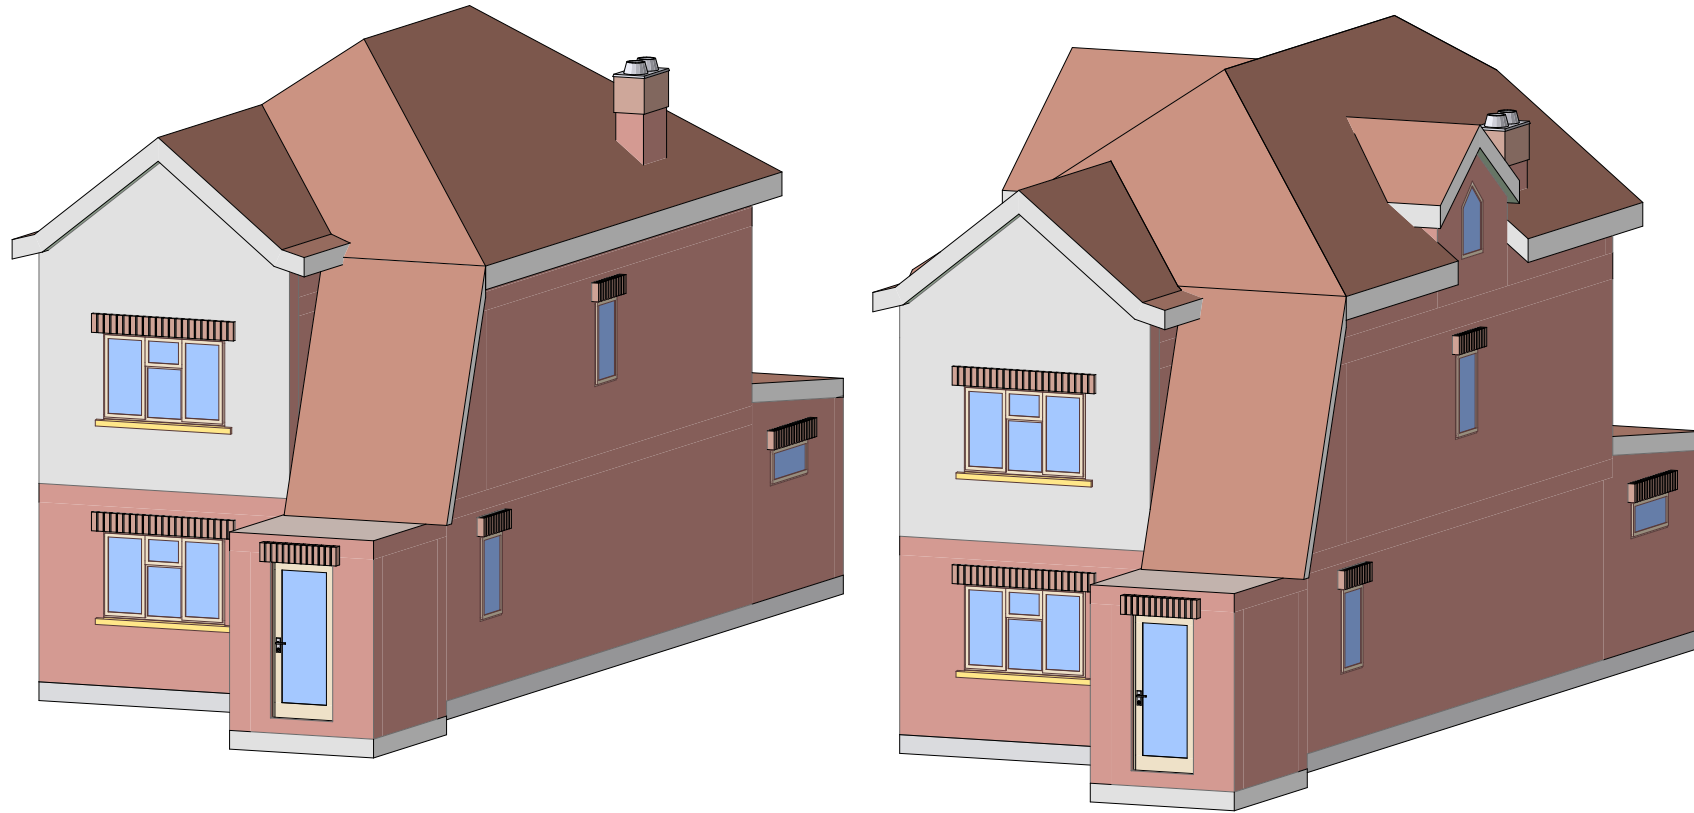

3D-17

FRONT

1:100

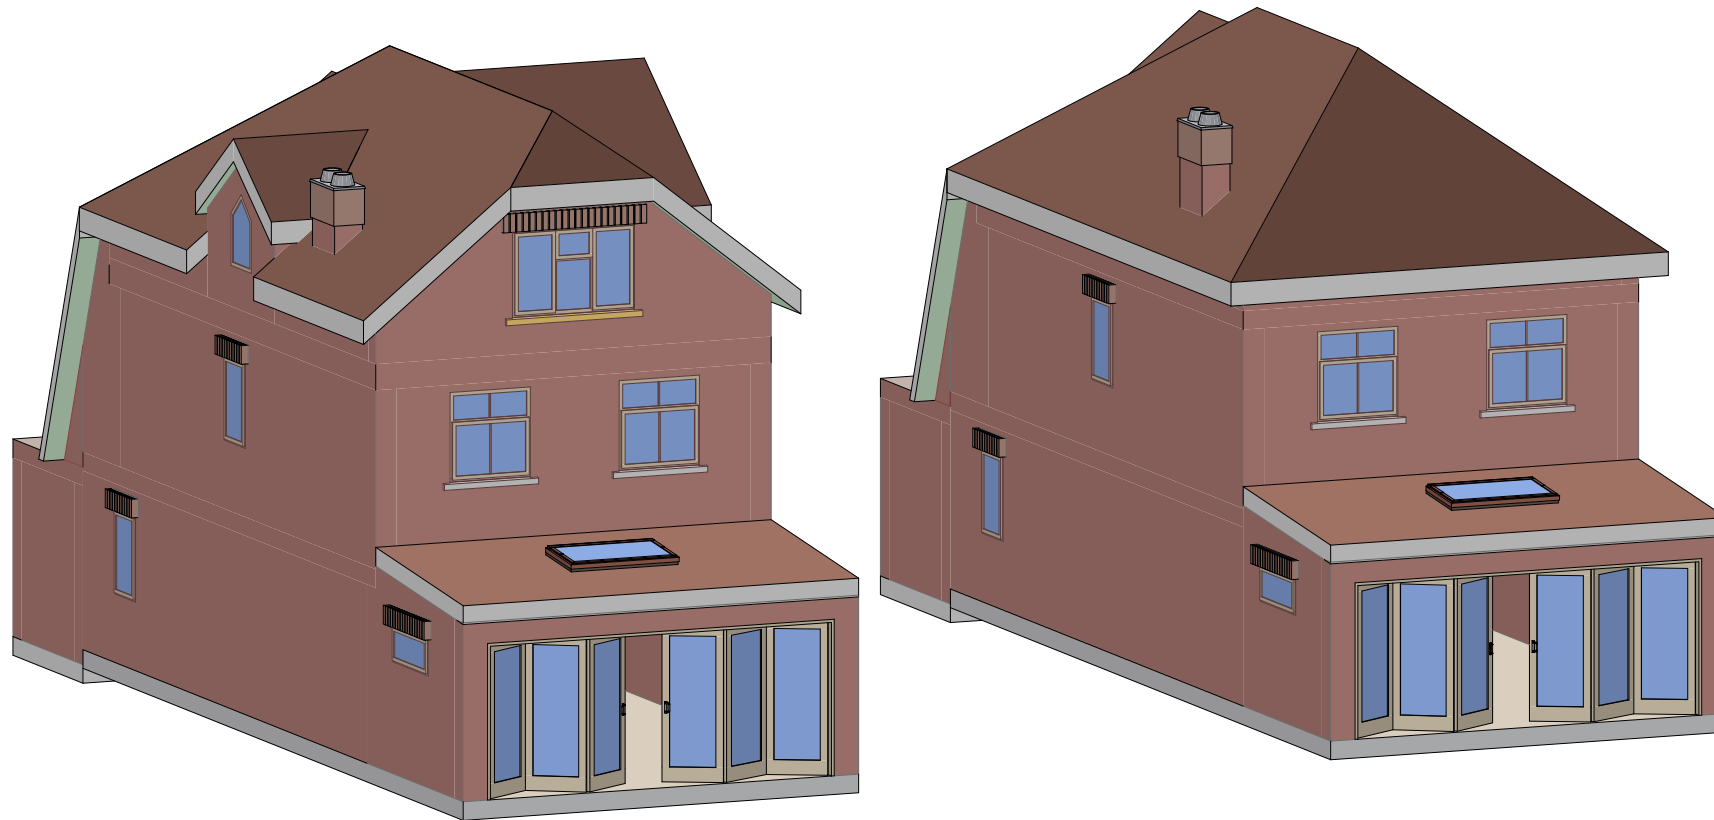

3D-18

REAR

1:100

NOTES:

DISCLAIMER:

ALL DIMENSIONS IN MM UNLESS OTHERWISE STATED. CONTRACTORS TO CONFIRM ALL DIMENSIONS ON SITE. ALL DRAWINGS MUST BE READ IN CONJUNCTION WITH THE ARCHITECT'S DRAWINGS.

ARCHIMEDES DESIGN LTD

64 ST GEORGES ROAD
ESSEX
1G1 3PQ
Tel. +44 7418321646
EMAIL:archimedesdesignltd@gmail.com
<https://www.archimedesd.co.uk/>

Rev	Date	Details of Issue	Initials
-----	------	------------------	----------

STATUS

Planning

Site Address;


9 Turnstone Close, Ickenham,
Uxbridge UB10 8NW
London

Client

Mr Mandev Virdee

Project;

Drawn GP	Date 22-Dec-2023	Scale (At A3) 1:100
Drg No. A.10	Rev No. A	

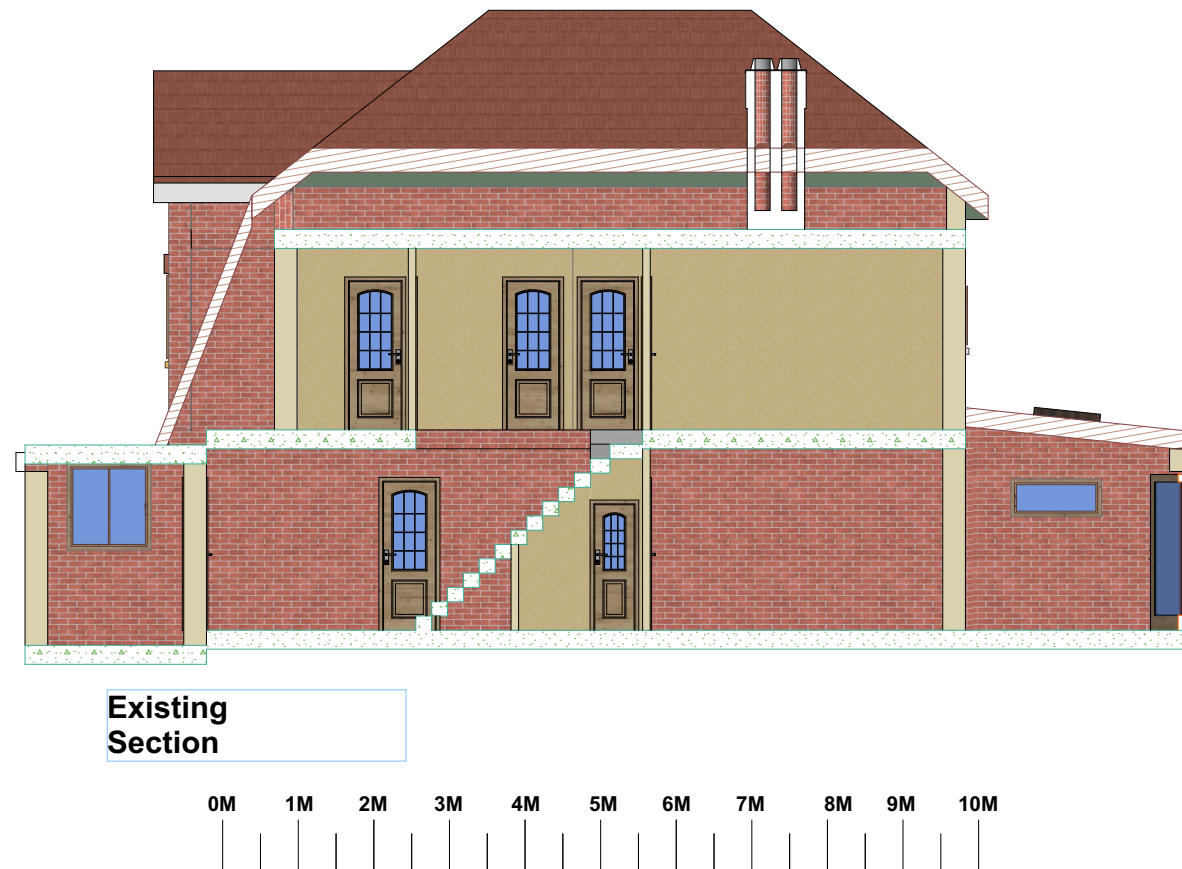

NOTES:

DISCLAIMER:

ALL DIMENSIONS IN MM UNLESS OTHERWISE STATED. CONTRACTORS TO CONFIRM ALL DIMENSIONS ON SITE. ALL DRAWINGS MUST BE READ IN CONJUNCTION WITH THE ARCHITECT'S DRAWINGS.

ARCHIMEDES DESIGN LTD

64 ST GEORGES ROAD
ESSEX
1G1 3PQ
Tel. +44 7418321646
EMAIL:archimedesdesignltd@gmail.com
<https://www.archimedesd.co.uk/>

Rev	Date	Details of Issue	Initials
-----	------	------------------	----------

STATUS

Planning

Site Address;

9 Turnstone Close, Ickenham,
Uxbridge UB10 8NW
London

Client

Mr Mandev Virdee

Project;

Drawn GP	Date 22-Dec-2023	Scale (At A3) 1:100
Drg No. A.11	Rev No. A	