



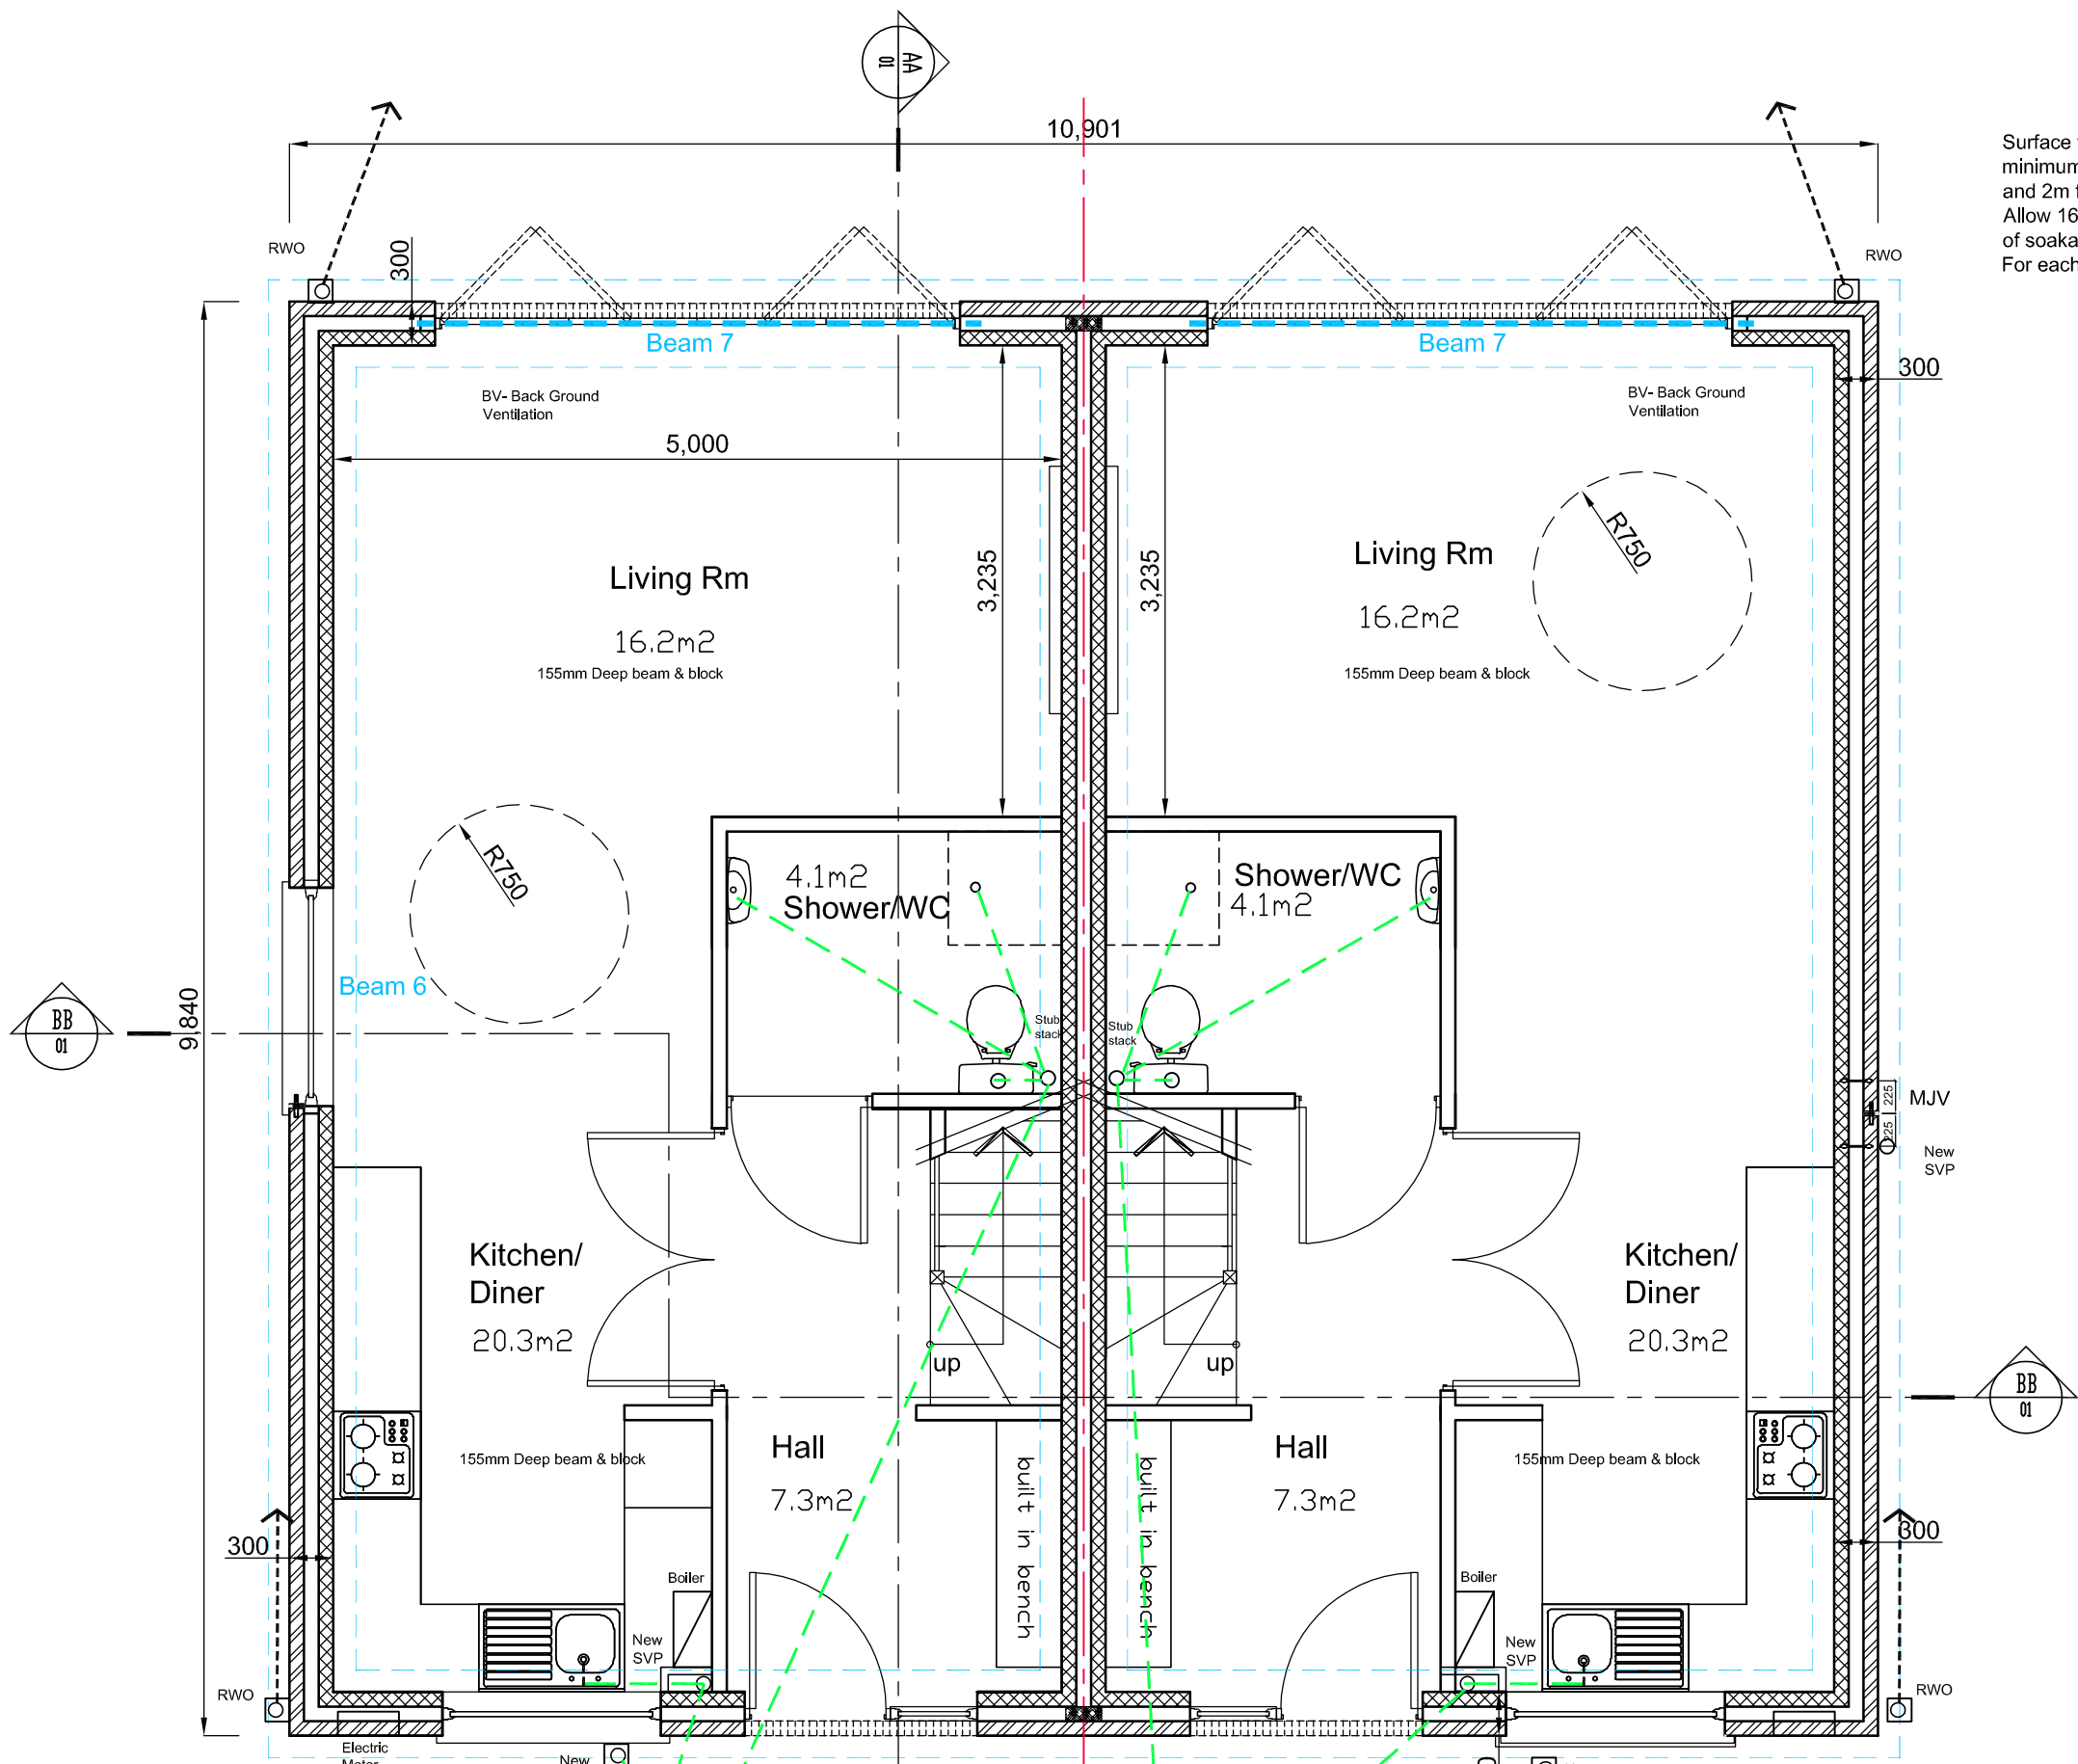


Semi-detached House
Proposed Ground Floor Plan
1:50

Total GIFA for each semi-detached house 117 m²
4 Bedroom 6 Person House



Surface water drained to new soakway at rear of garden
minimum 6m from back of extension
and 2m from boundary wall.
Allow 16m² of new roof for 1m²
of soakaway.
For each dwelling allow for 3.3 m² of soak away

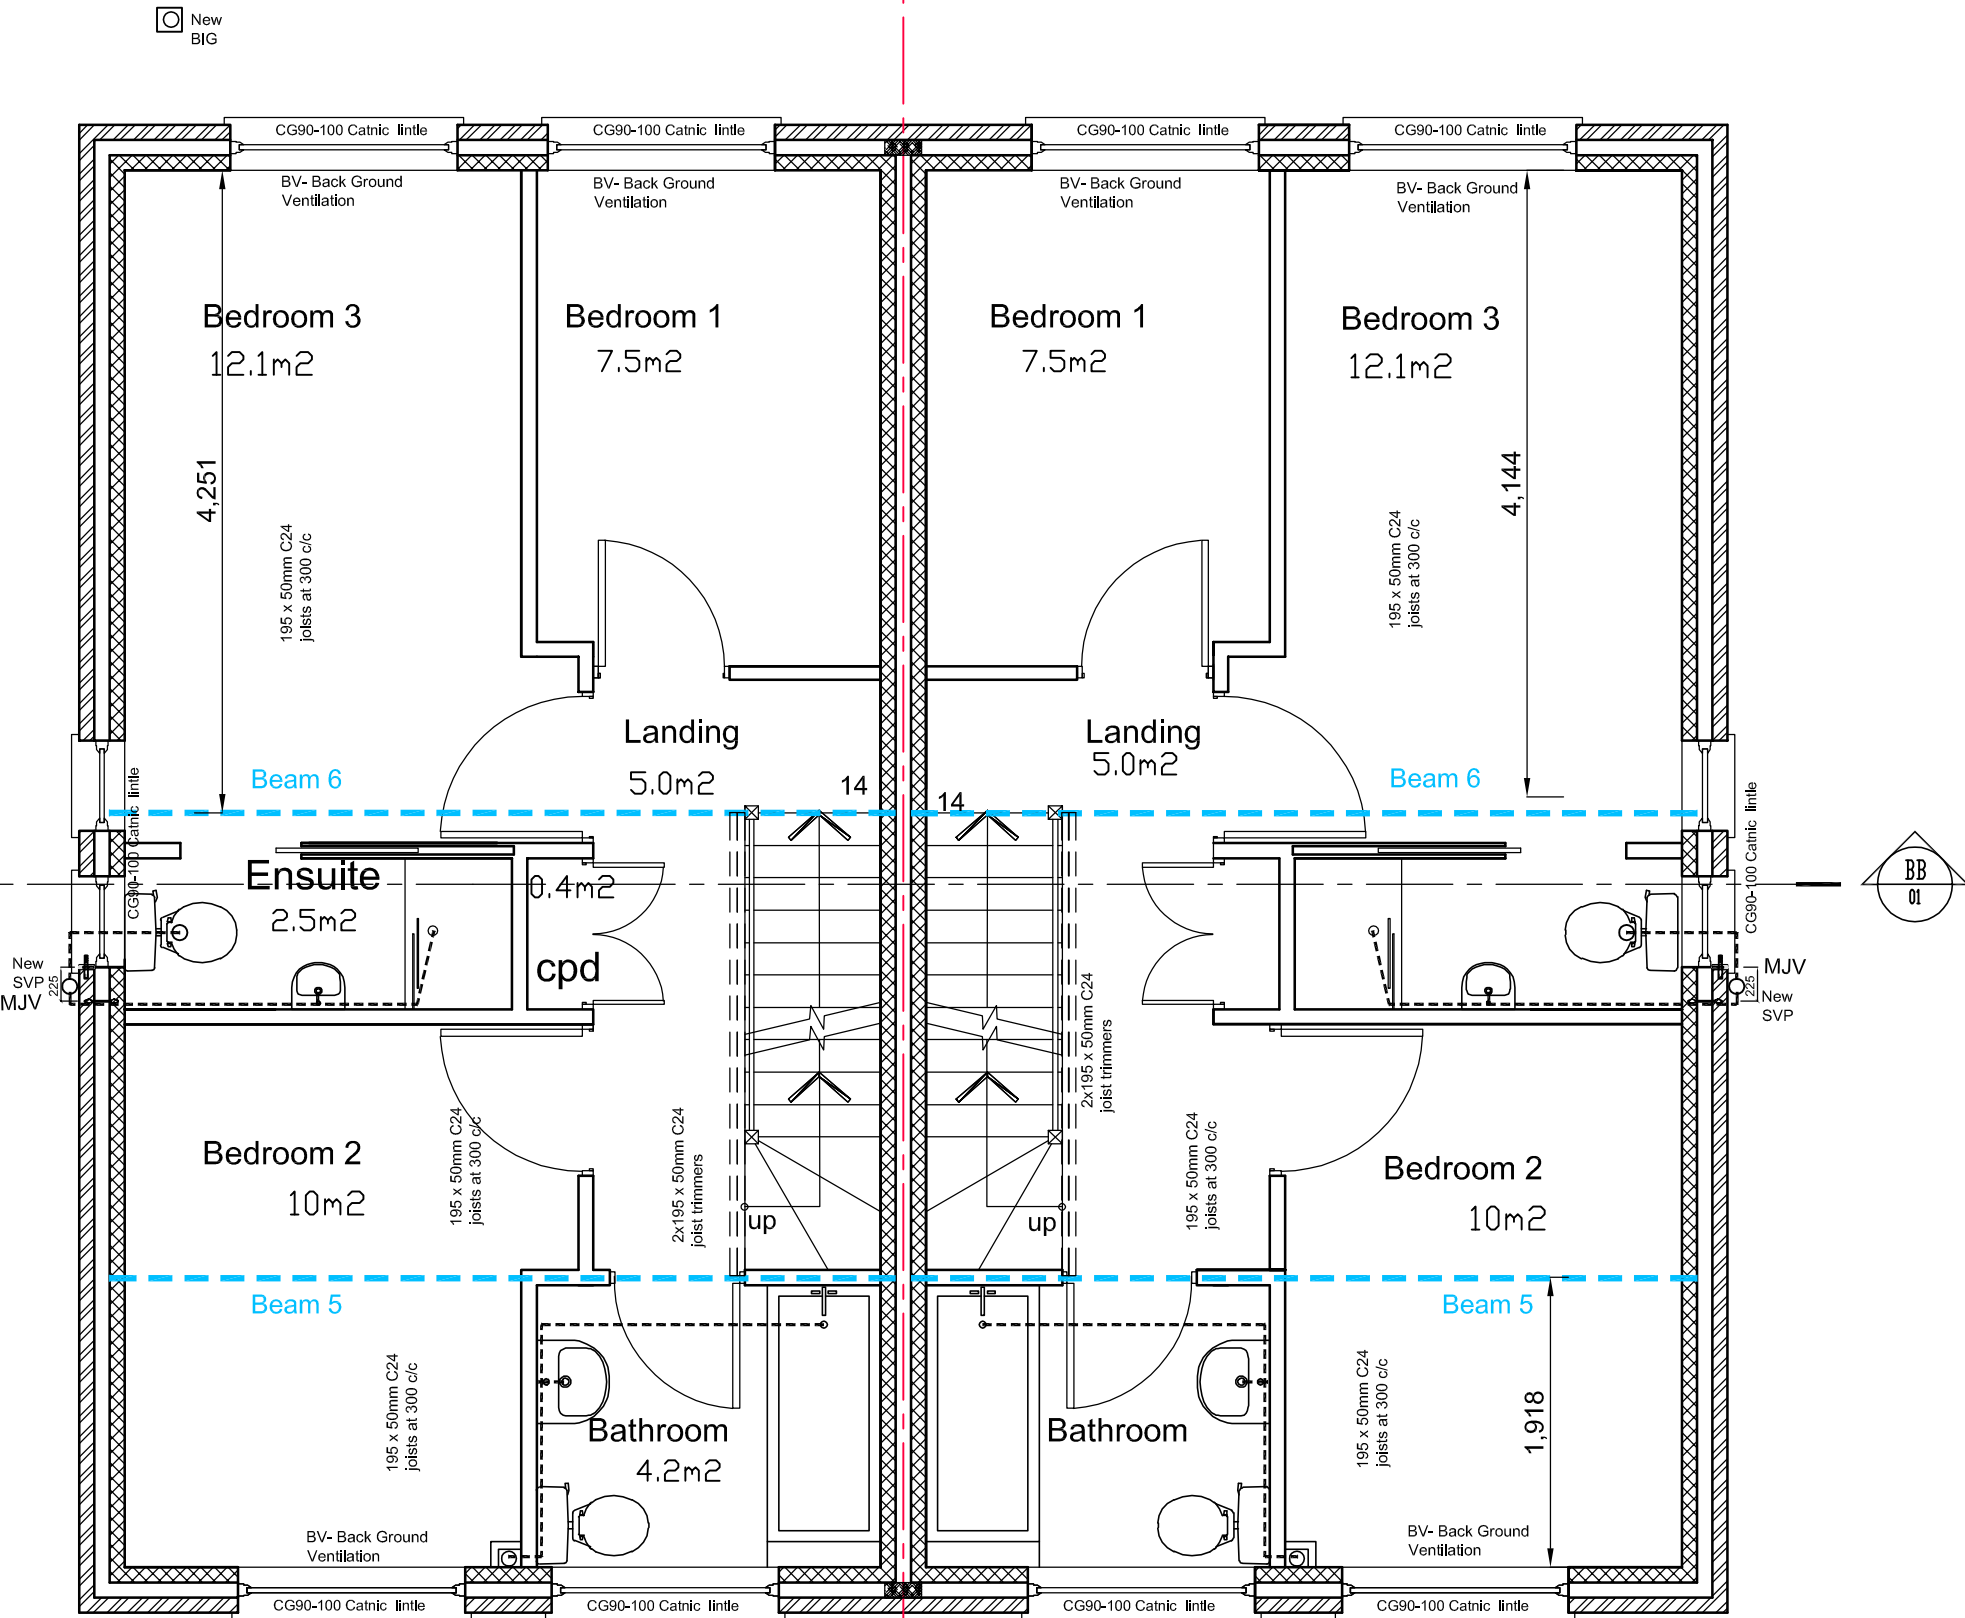

Proposed First Floor Plan

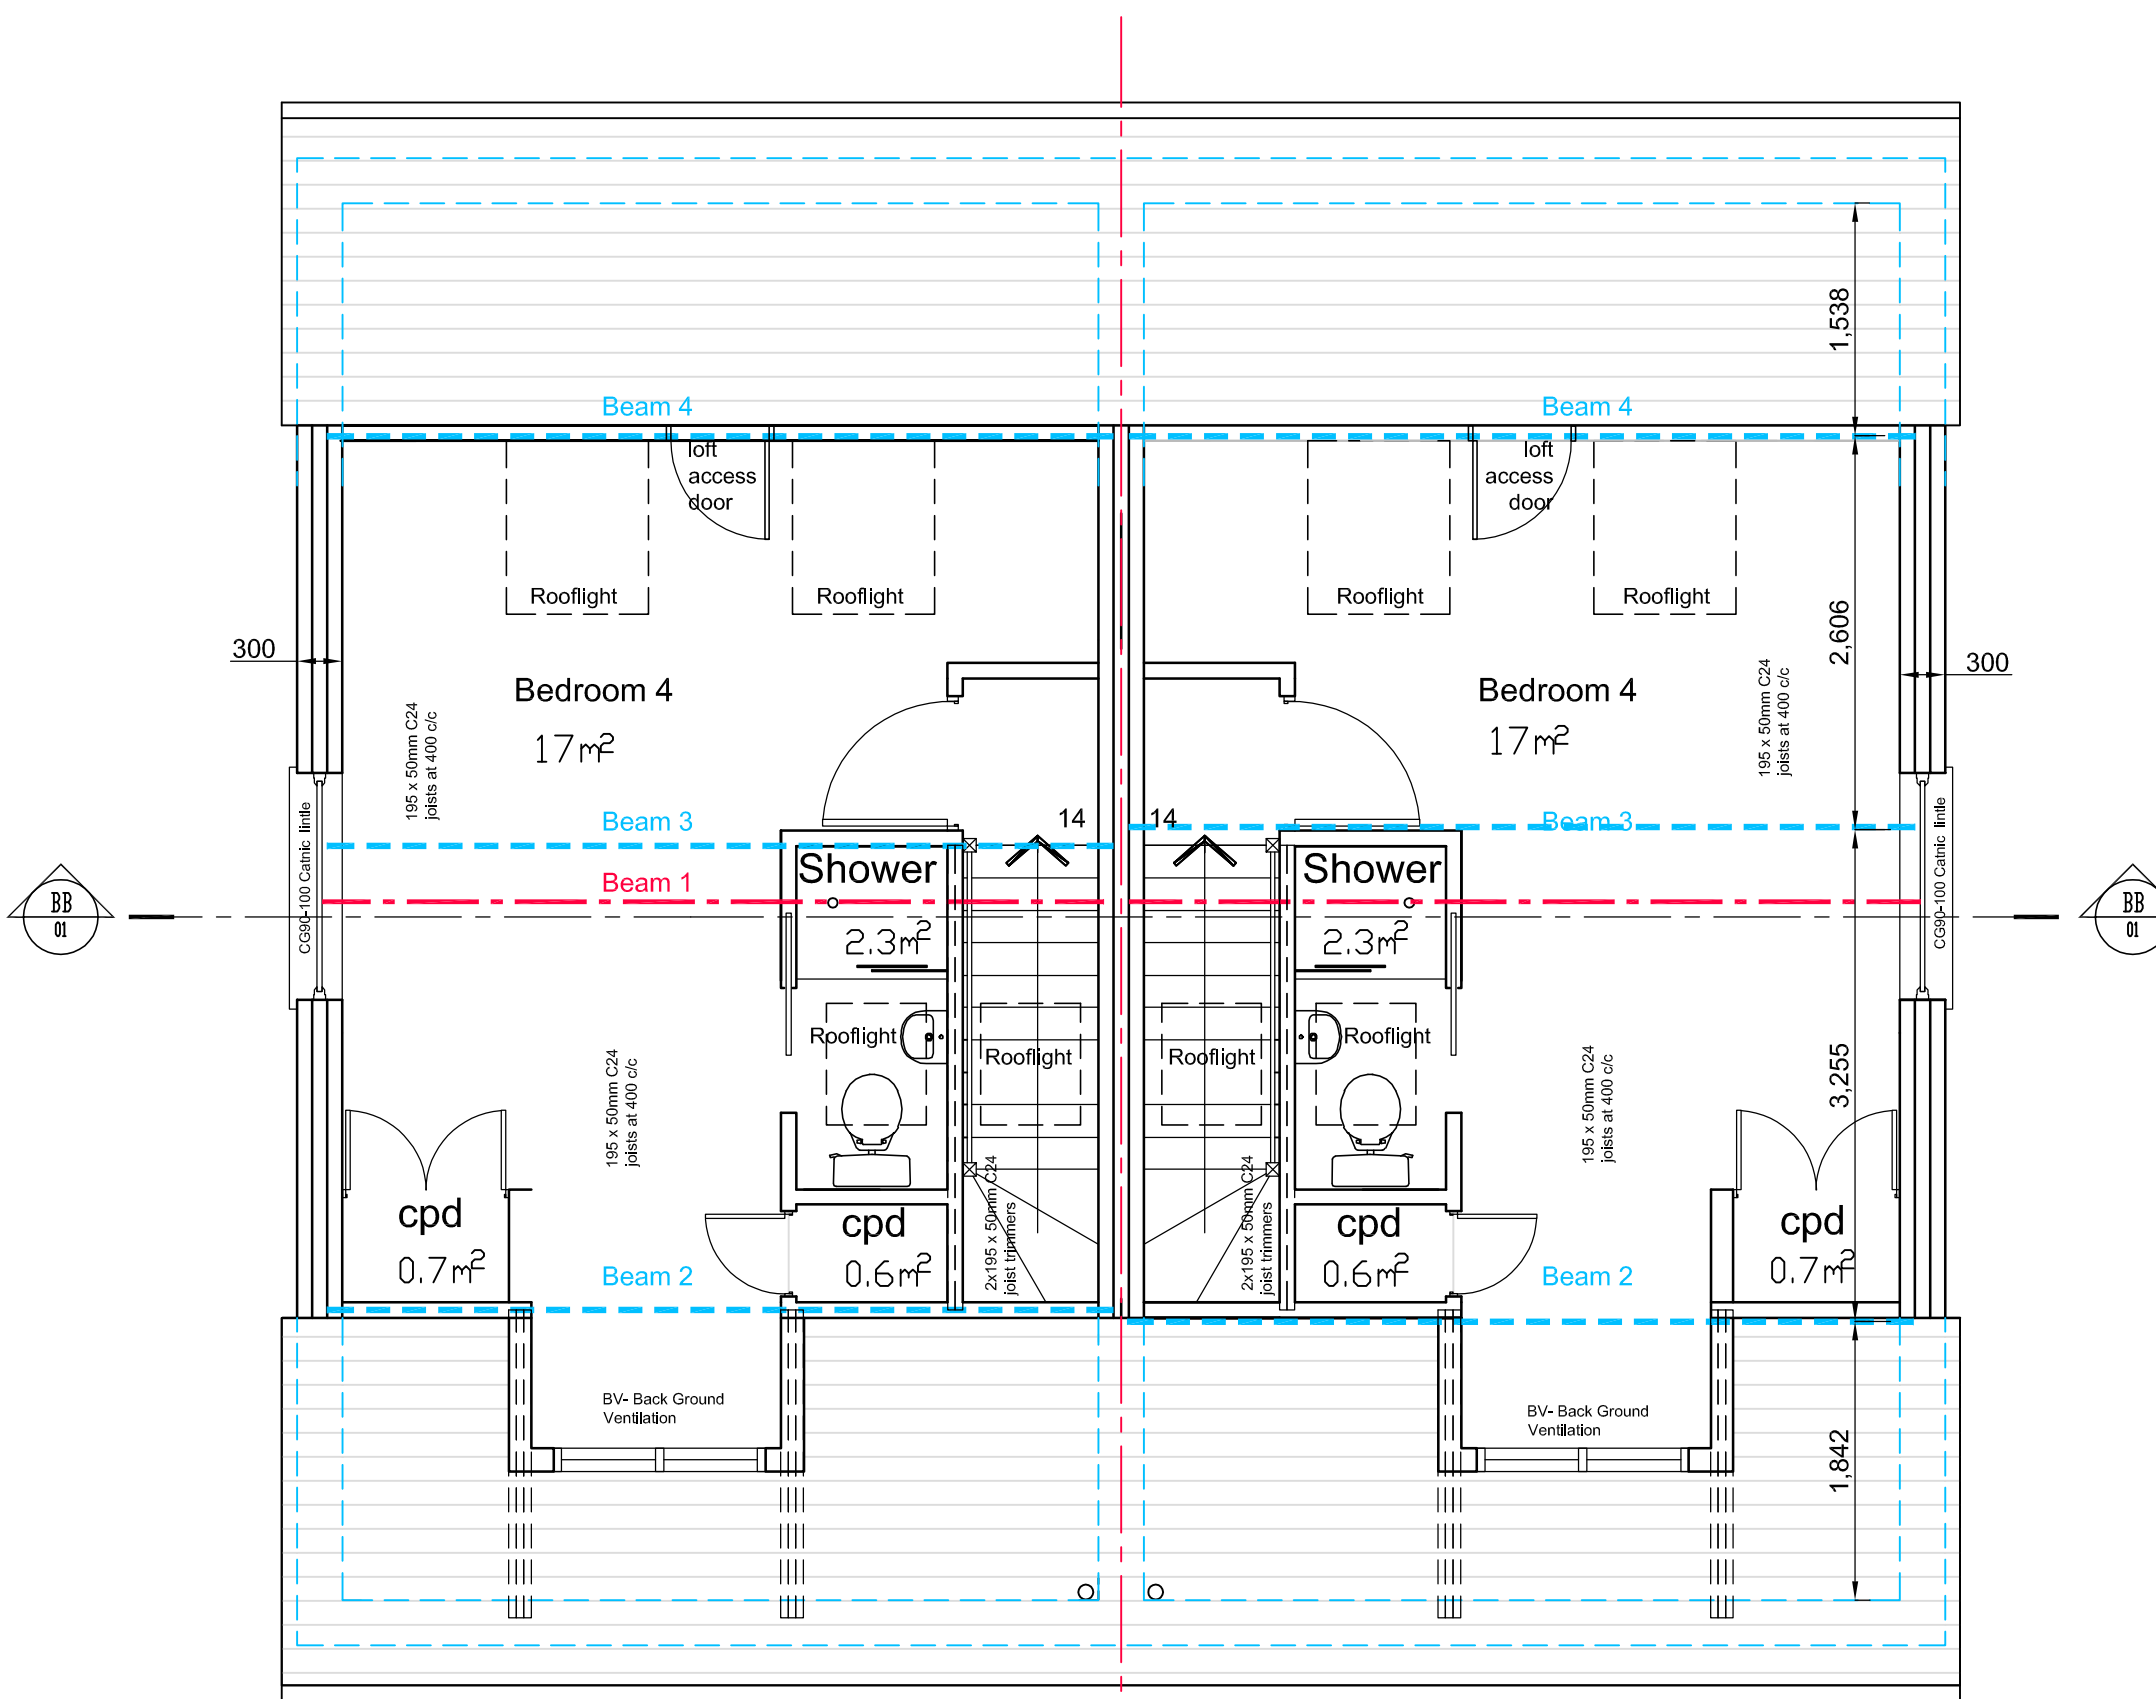

Proposed Loft Floor Plan 1:50
Gifa 25 m² at 1.5m high

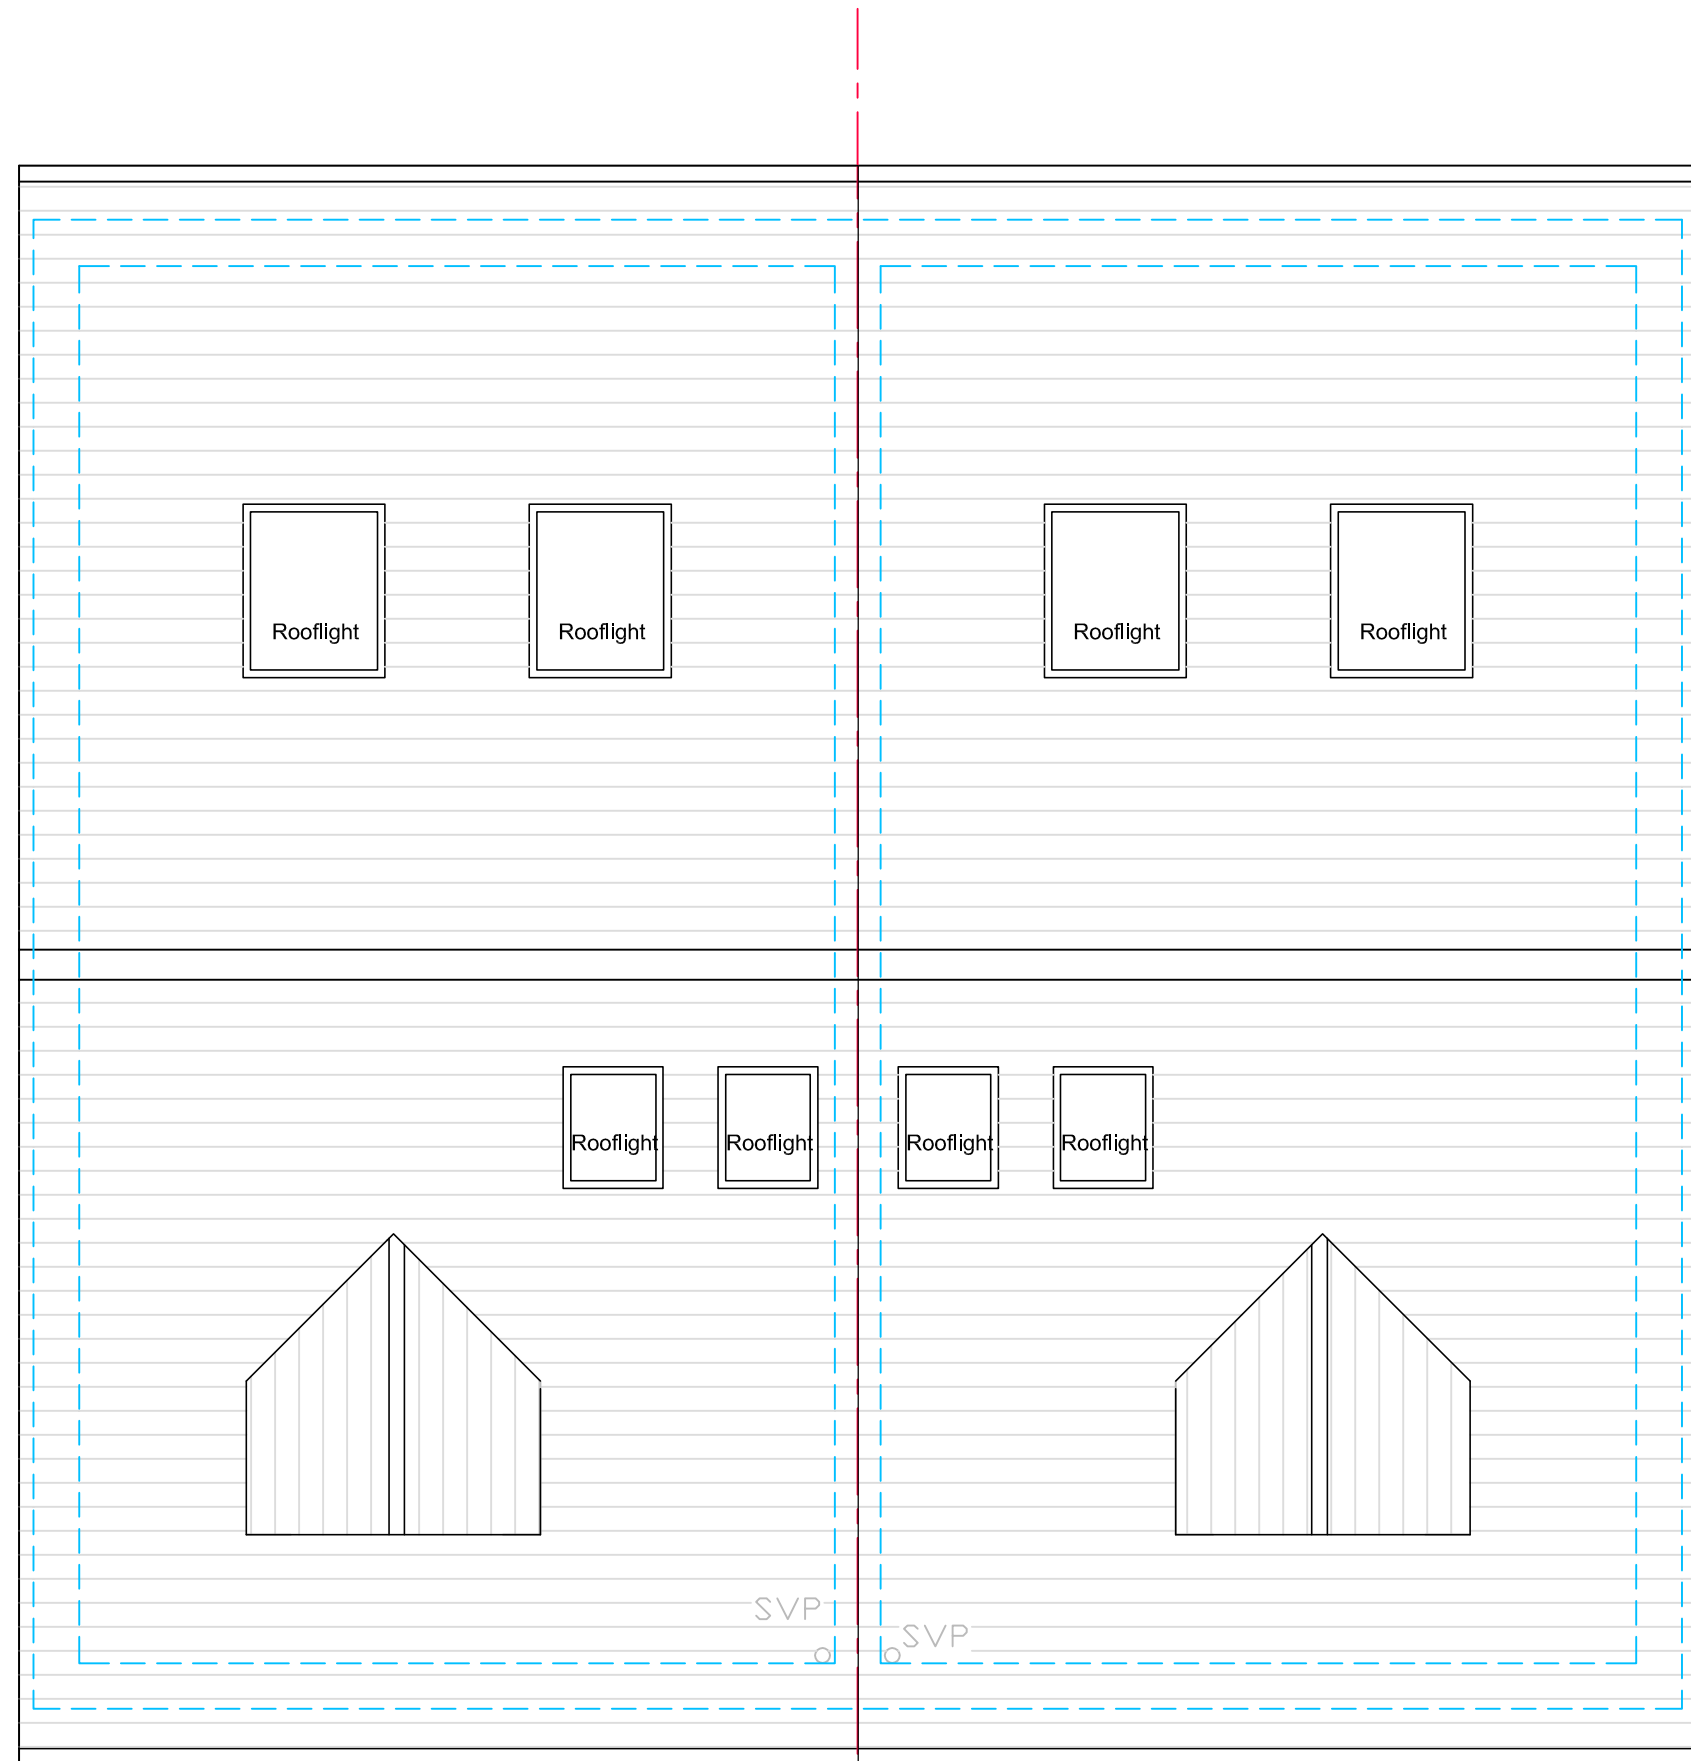 

Proposed Roof Plan

Rev A 16-04-2020 Drainage & soak away note added

Client			
Project	Former Garages Site B Rear of 2-28 Wordsworth Way West Drayton		
Title	Proposed Plans; Semi Detached Houses		
Scale/Drawn	Date	Drawing No	Rev
1:50 @ A1	Jan 2020	BR/GAR/06	A

This drawing which is the property of R P Designs
is the subject of Intellectual Property Rights including
copyright and design right and shall not be reproduced,
copied, loaned or submitted to any other party without the
written consent
RP Designs ©