



Existing Ground Floor Plan

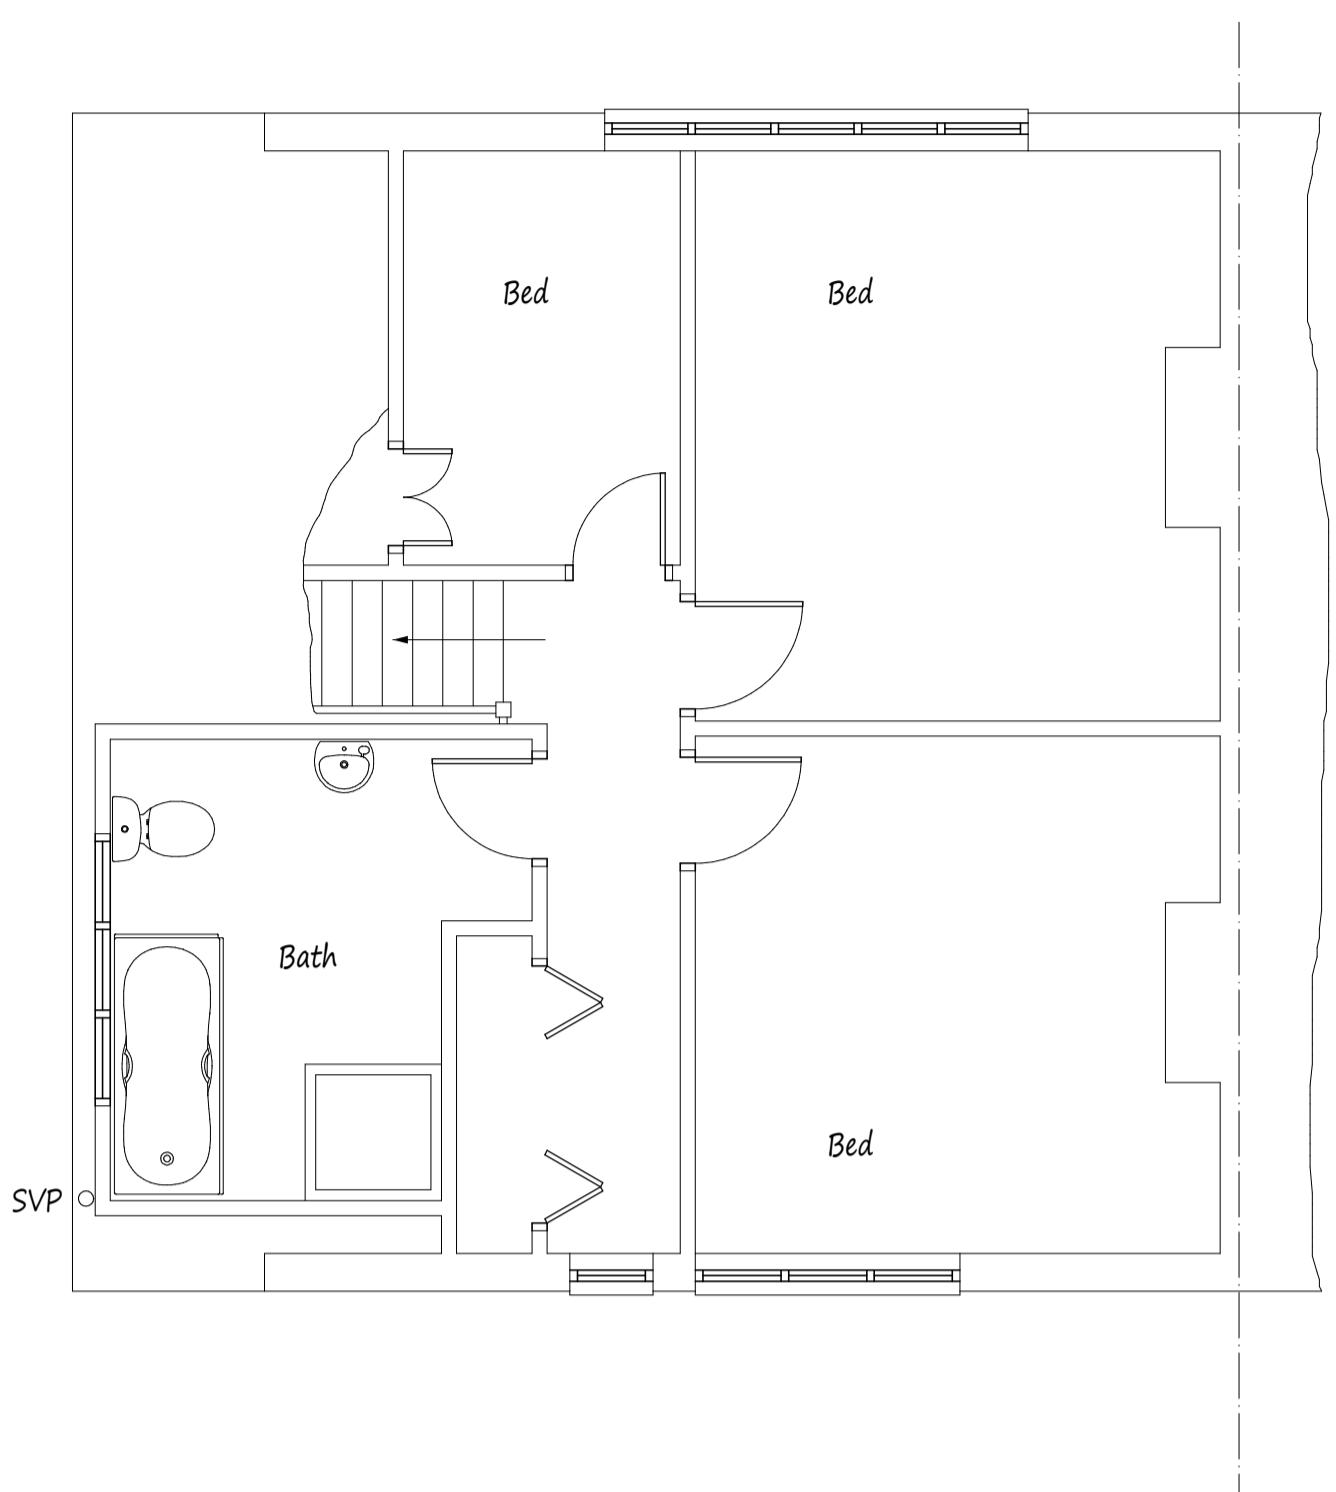

Existing First Floor Plan

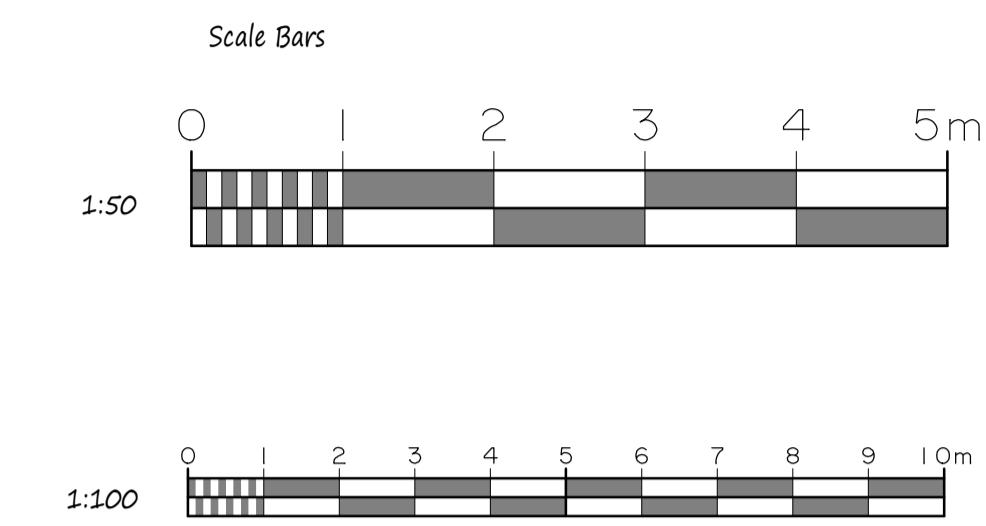

Front Elevation



Side Elevation



Rear Elevation

A	Date	Revisions
Copyright		
Pottle & Co Ltd. Building Design & Management Services		
Suite A 128 Manor Way Ruislip Middlesex HA4 8HR		
Tel: 01895 622800 www.pottle.uk.com		
Client Mr & Mrs McManus		
Job Title 14 Park Way Ruislip Middlesex		
Drawing Title Existing Details		
Scale 1:50, 1:100		
Date November 2020	Drawn by MDP	
Drg No. 4332/02		

This drawing to be read in conjunction with Drg No 4332/03

Existing Elevations