

SCALE 1:50



STATUS: PLANNING

DESIGNED BY: V.P

PROJECT:
PROPOSED GROUND FLOOR SIDE EXTENSION TO THE
REAR AND PROPOSED LOFT CONVERSION WITH
REAR DORMER

TITLE: EXISTING FLOOR PLANS

DATE: 28/11/2023

PAGE SIZE: A2

REV: A

SCALE: 1:50

DRAWING NUMBER:
1MC/UB33DX/002

SHEET No:
2

CLIENT: MR VITTHAL WAGHMARE
1 MAXWELL CLOSE
HAYES, UXBRIDGE
UB3 3DX

Notes:

- The drawings show design intent only, all dimensions to be checked on site prior to construction or production. Construction details to be confirmed by contractor/ manufacturer by submitting fabrication drawings for Designer's approval.
- Design/ drawings is not to be scaled for production and construction purpose.
- All discrepancies and omission on site must be reported to Designer for comment and/or approval prior to commencement of works.

The designs are subject to approval by Statutory Authorities and any necessary alteration should be made of required to comply with statutory requirements and communicated to the Designer.

All design concepts and drawings are the property of Viraj Patel; No reproductions, adaptions and/or copies may be made without written permission by Viraj Patel.



EXISTING
FRONT ELEVATION



EXISTING
REAR ELEVATION

SCALE 1:50

STATUS: PLANNING

DESIGNED BY:
V.P

PROJECT:
PROPOSED GROUND FLOOR SIDE EXTENSION TO THE
REAR AND PROPOSED LOFT CONVERSION WITH
REAR DORMER

TITLE:
EXISTING ELEVATIONS

DATE: 28/11/2023

PAGE SIZE:
A2

REV:
A

SCALE:
1:50

CLIENT: MR VITTHAL WAGHMARE
1 MAXWELL CLOSE
HAYES, UXBRIDGE
UB3 3DX

DRAWING NUMBER:
1MC/UB33DX/003


SHEET No:
3

Notes:

- The drawings show design intent only, all dimensions to be checked on site prior to construction or production. Construction details to be confirmed by contractor/ manufacturer by submitting fabrication drawings for Designer's approval
- Design/ drawings is not to be scaled for production and construction purpose.
- All discrepancies and omission on site must be reported to Designer for comment and/or approval prior to commencement of works.

The designs are subject to approval by Statutory Authorities and any necessary alteration should be made of required to comply with statutory requirements and communicated to the Designer.

All design concepts and drawings are the property of Viraj Patel; No reproductions, adaptions and/or copies may be made without written permission by Viraj Patel.

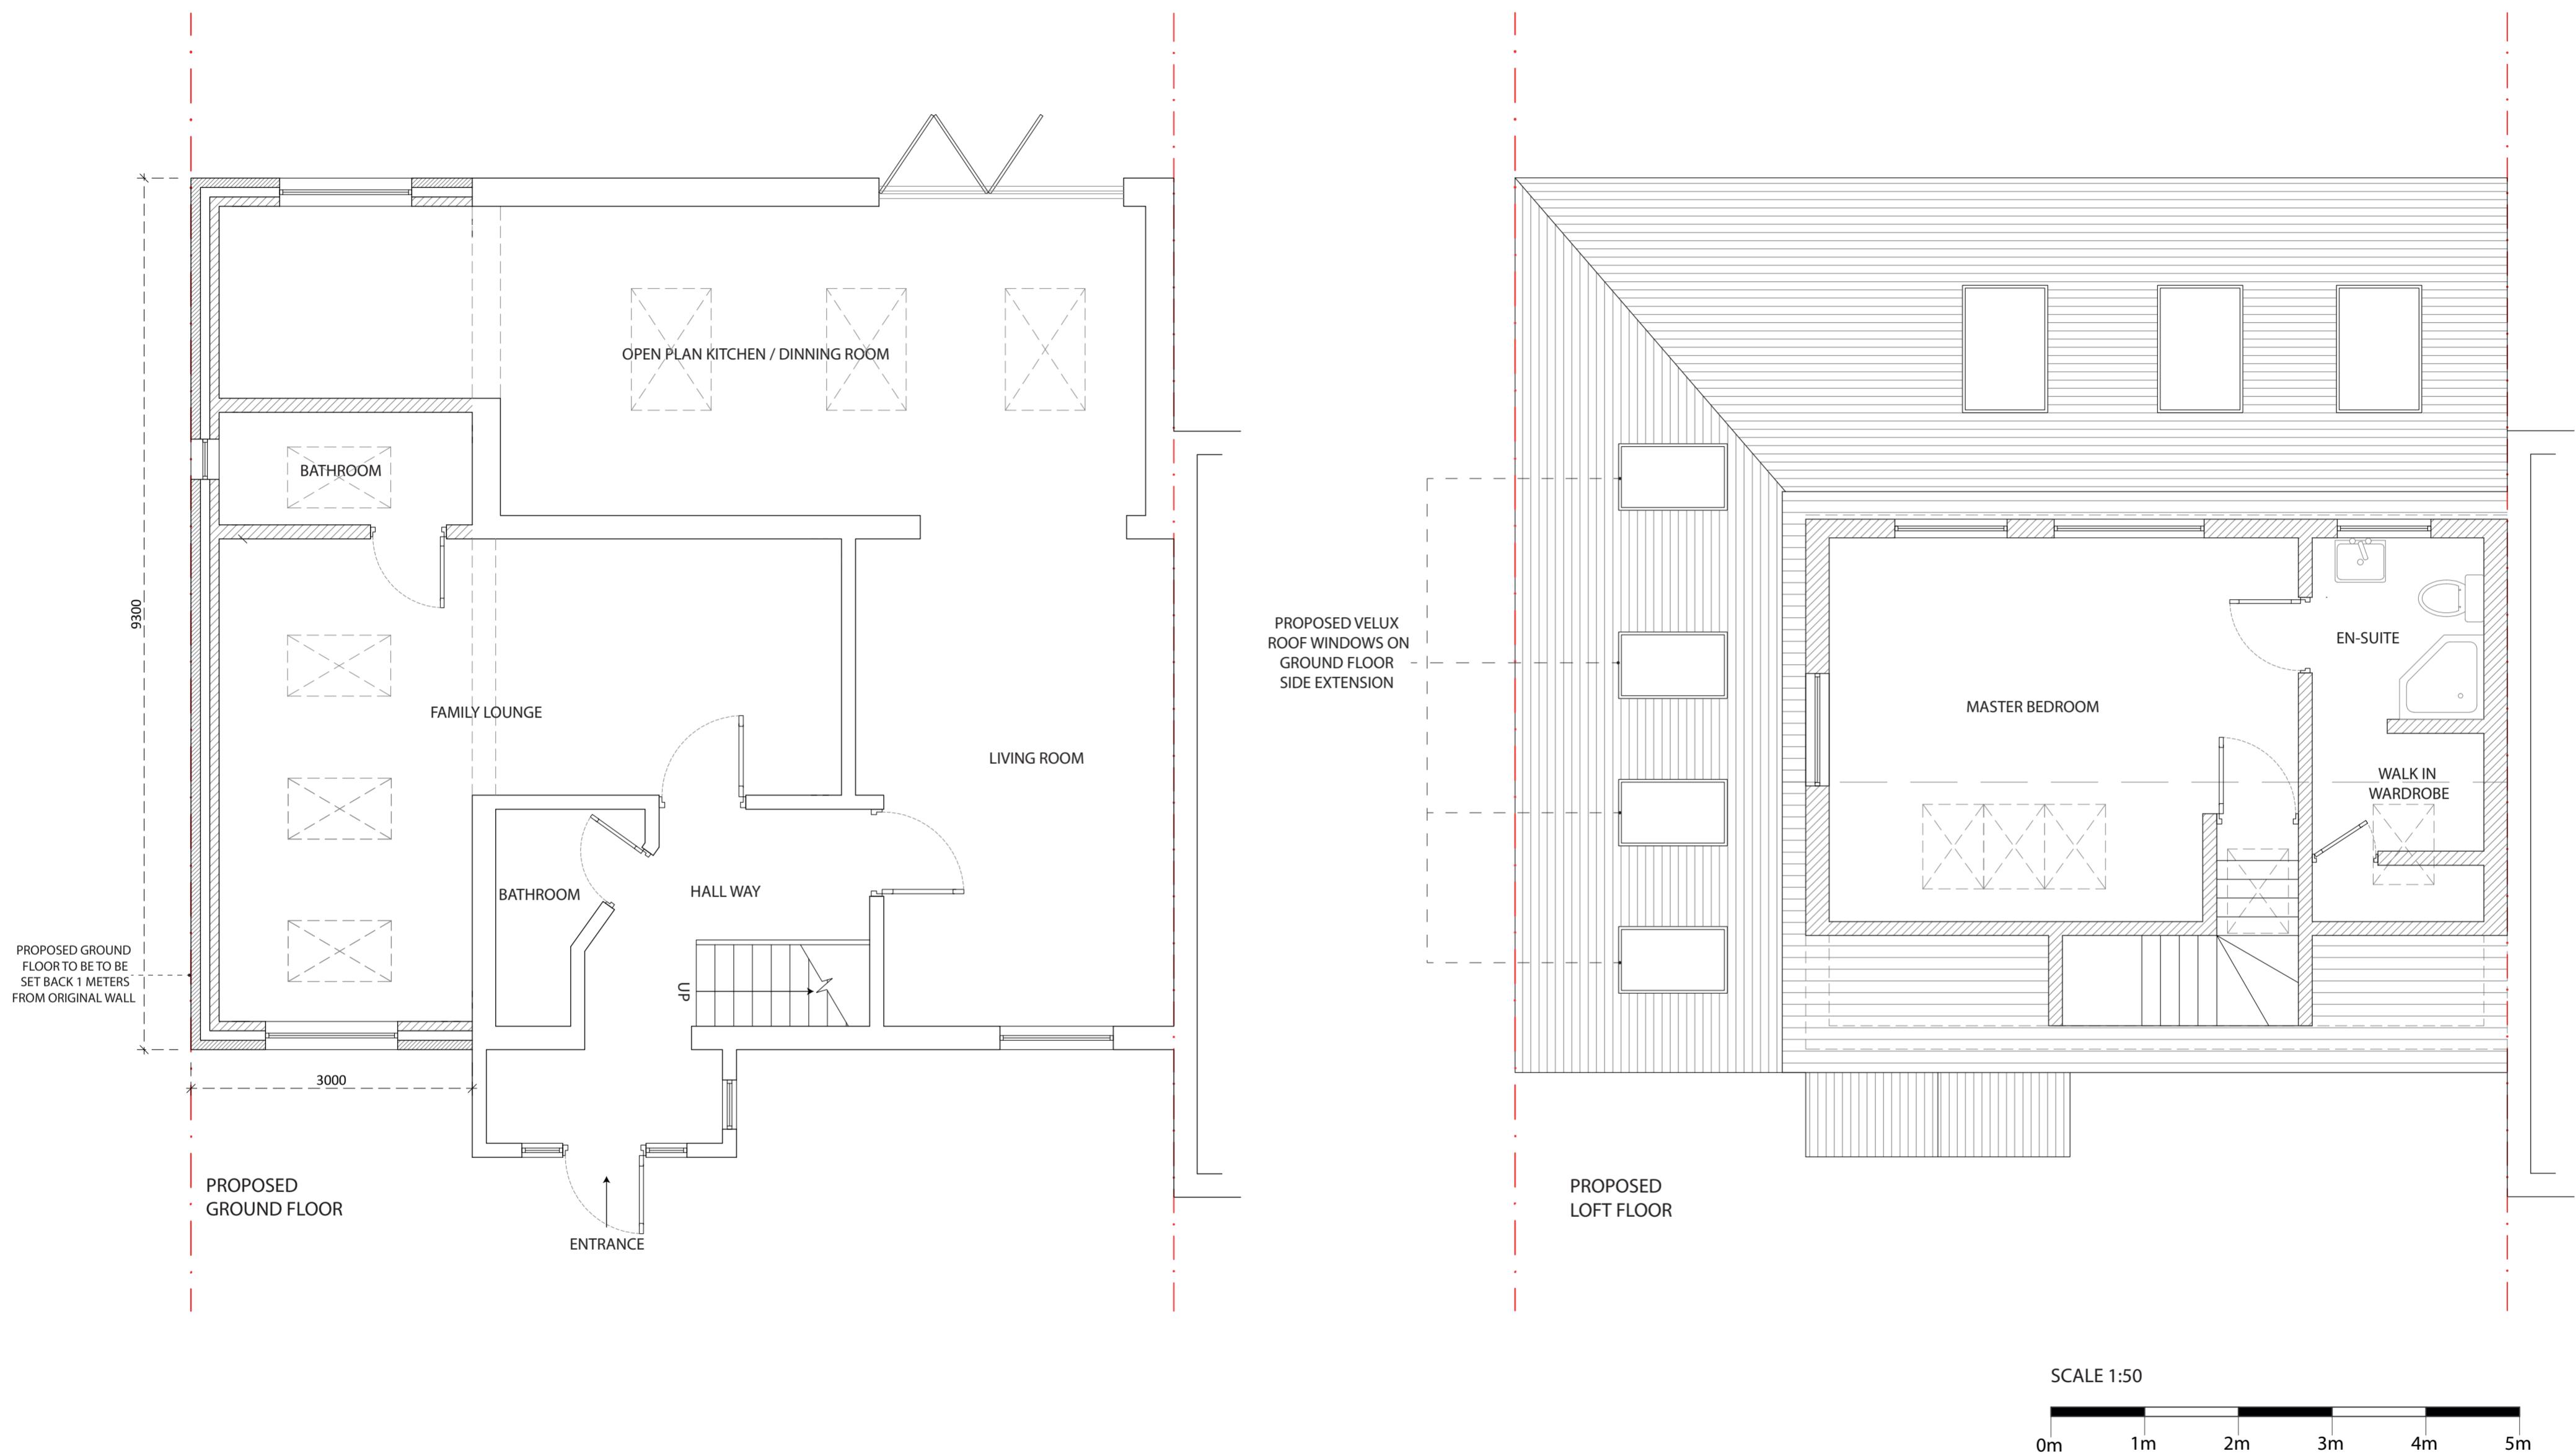

STATUS: PLANNING

DESIGNED BY: V.P

PROJECT: PROPOSED GROUND FLOOR SIDE EXTENSION TO THE REAR AND PROPOSED LOFT CONVERSION WITH REAR DORMER

TITLE: PROPOSED GROUND AND LOFT FLOOR PLANS

DATE: 28/11/2023

PAGE SIZE: A2

REV: A

SCALE: 1:50

DRAWING NUMBER: 1MC/UB33DX/004

SHEET No: 4



CLIENT: MR VITTHAL WAGHMAR
1 MAXWELL CLOSE
HAYES, UXBRIDGE
UB3 3DX

Notes:

- The drawings show design intent only, all dimensions to be checked on site prior to construction or production. Construction details to be confirmed by contractor/ manufacturer by submitting fabrication drawings for Designer's approval
- Design/ drawings is not to be scaled for production and construction purpose.
- All discrepancies and omission on site must be reported to Designer for comment and/or approval prior to commencement of works.

The designs are subject to approval by Statutory Authorities and any necessary alteration should be made of required to comply with statutory requirements and communicated to the Designer.

All design concepts and drawings are the property of Viraj Patel; No reproductions, adaptions and/or copies may be made without written permission by Viraj Patel.

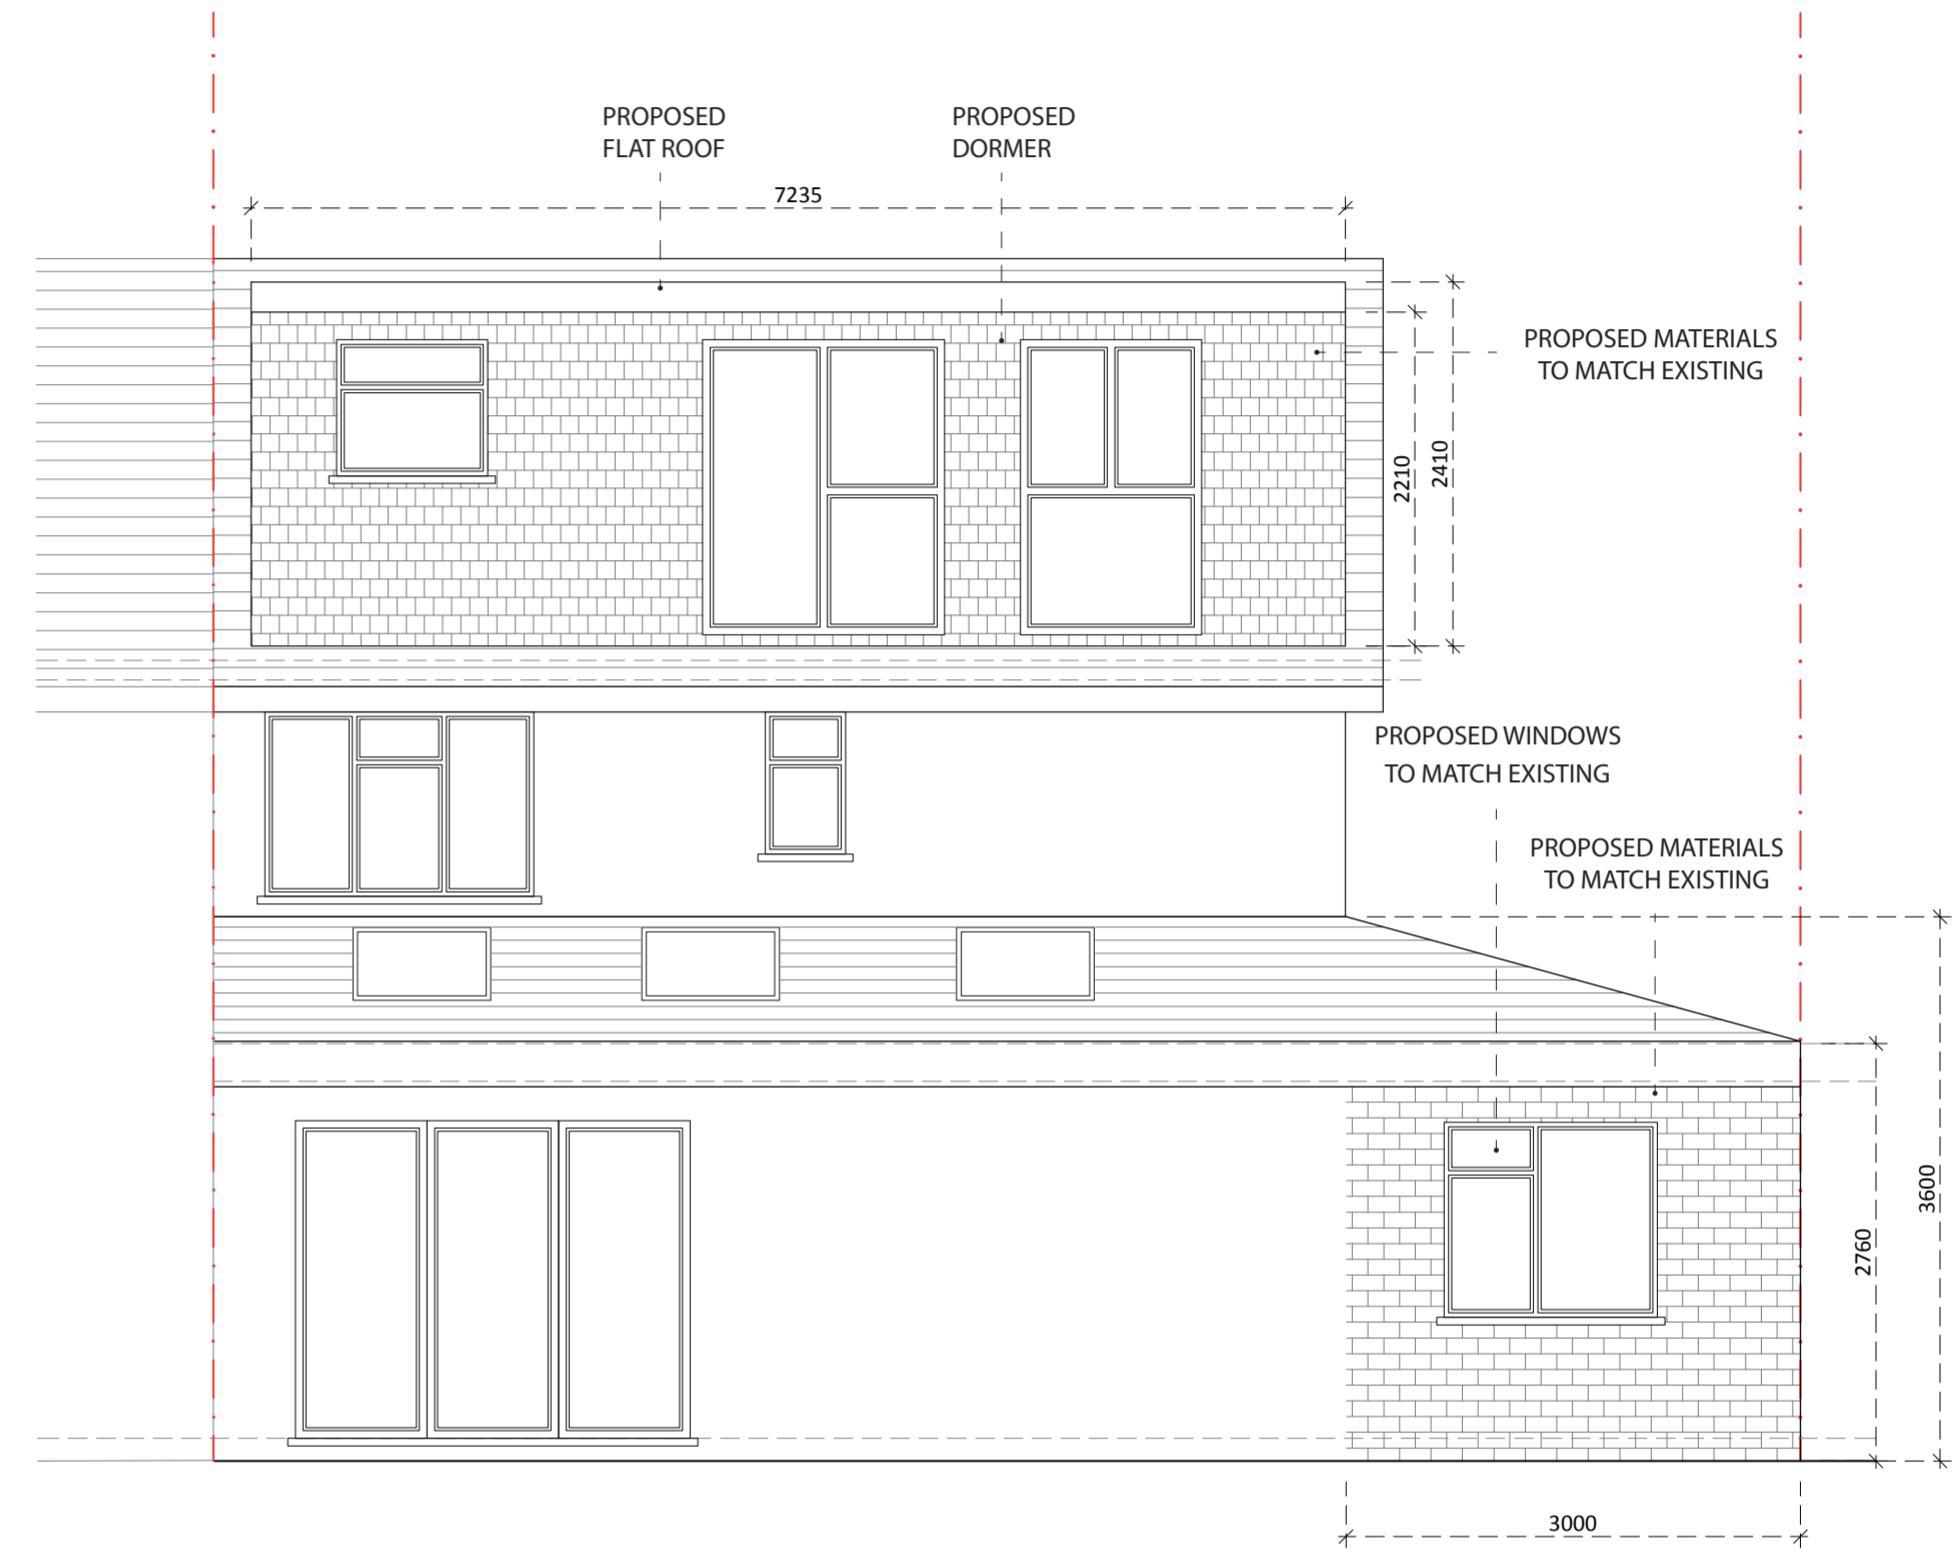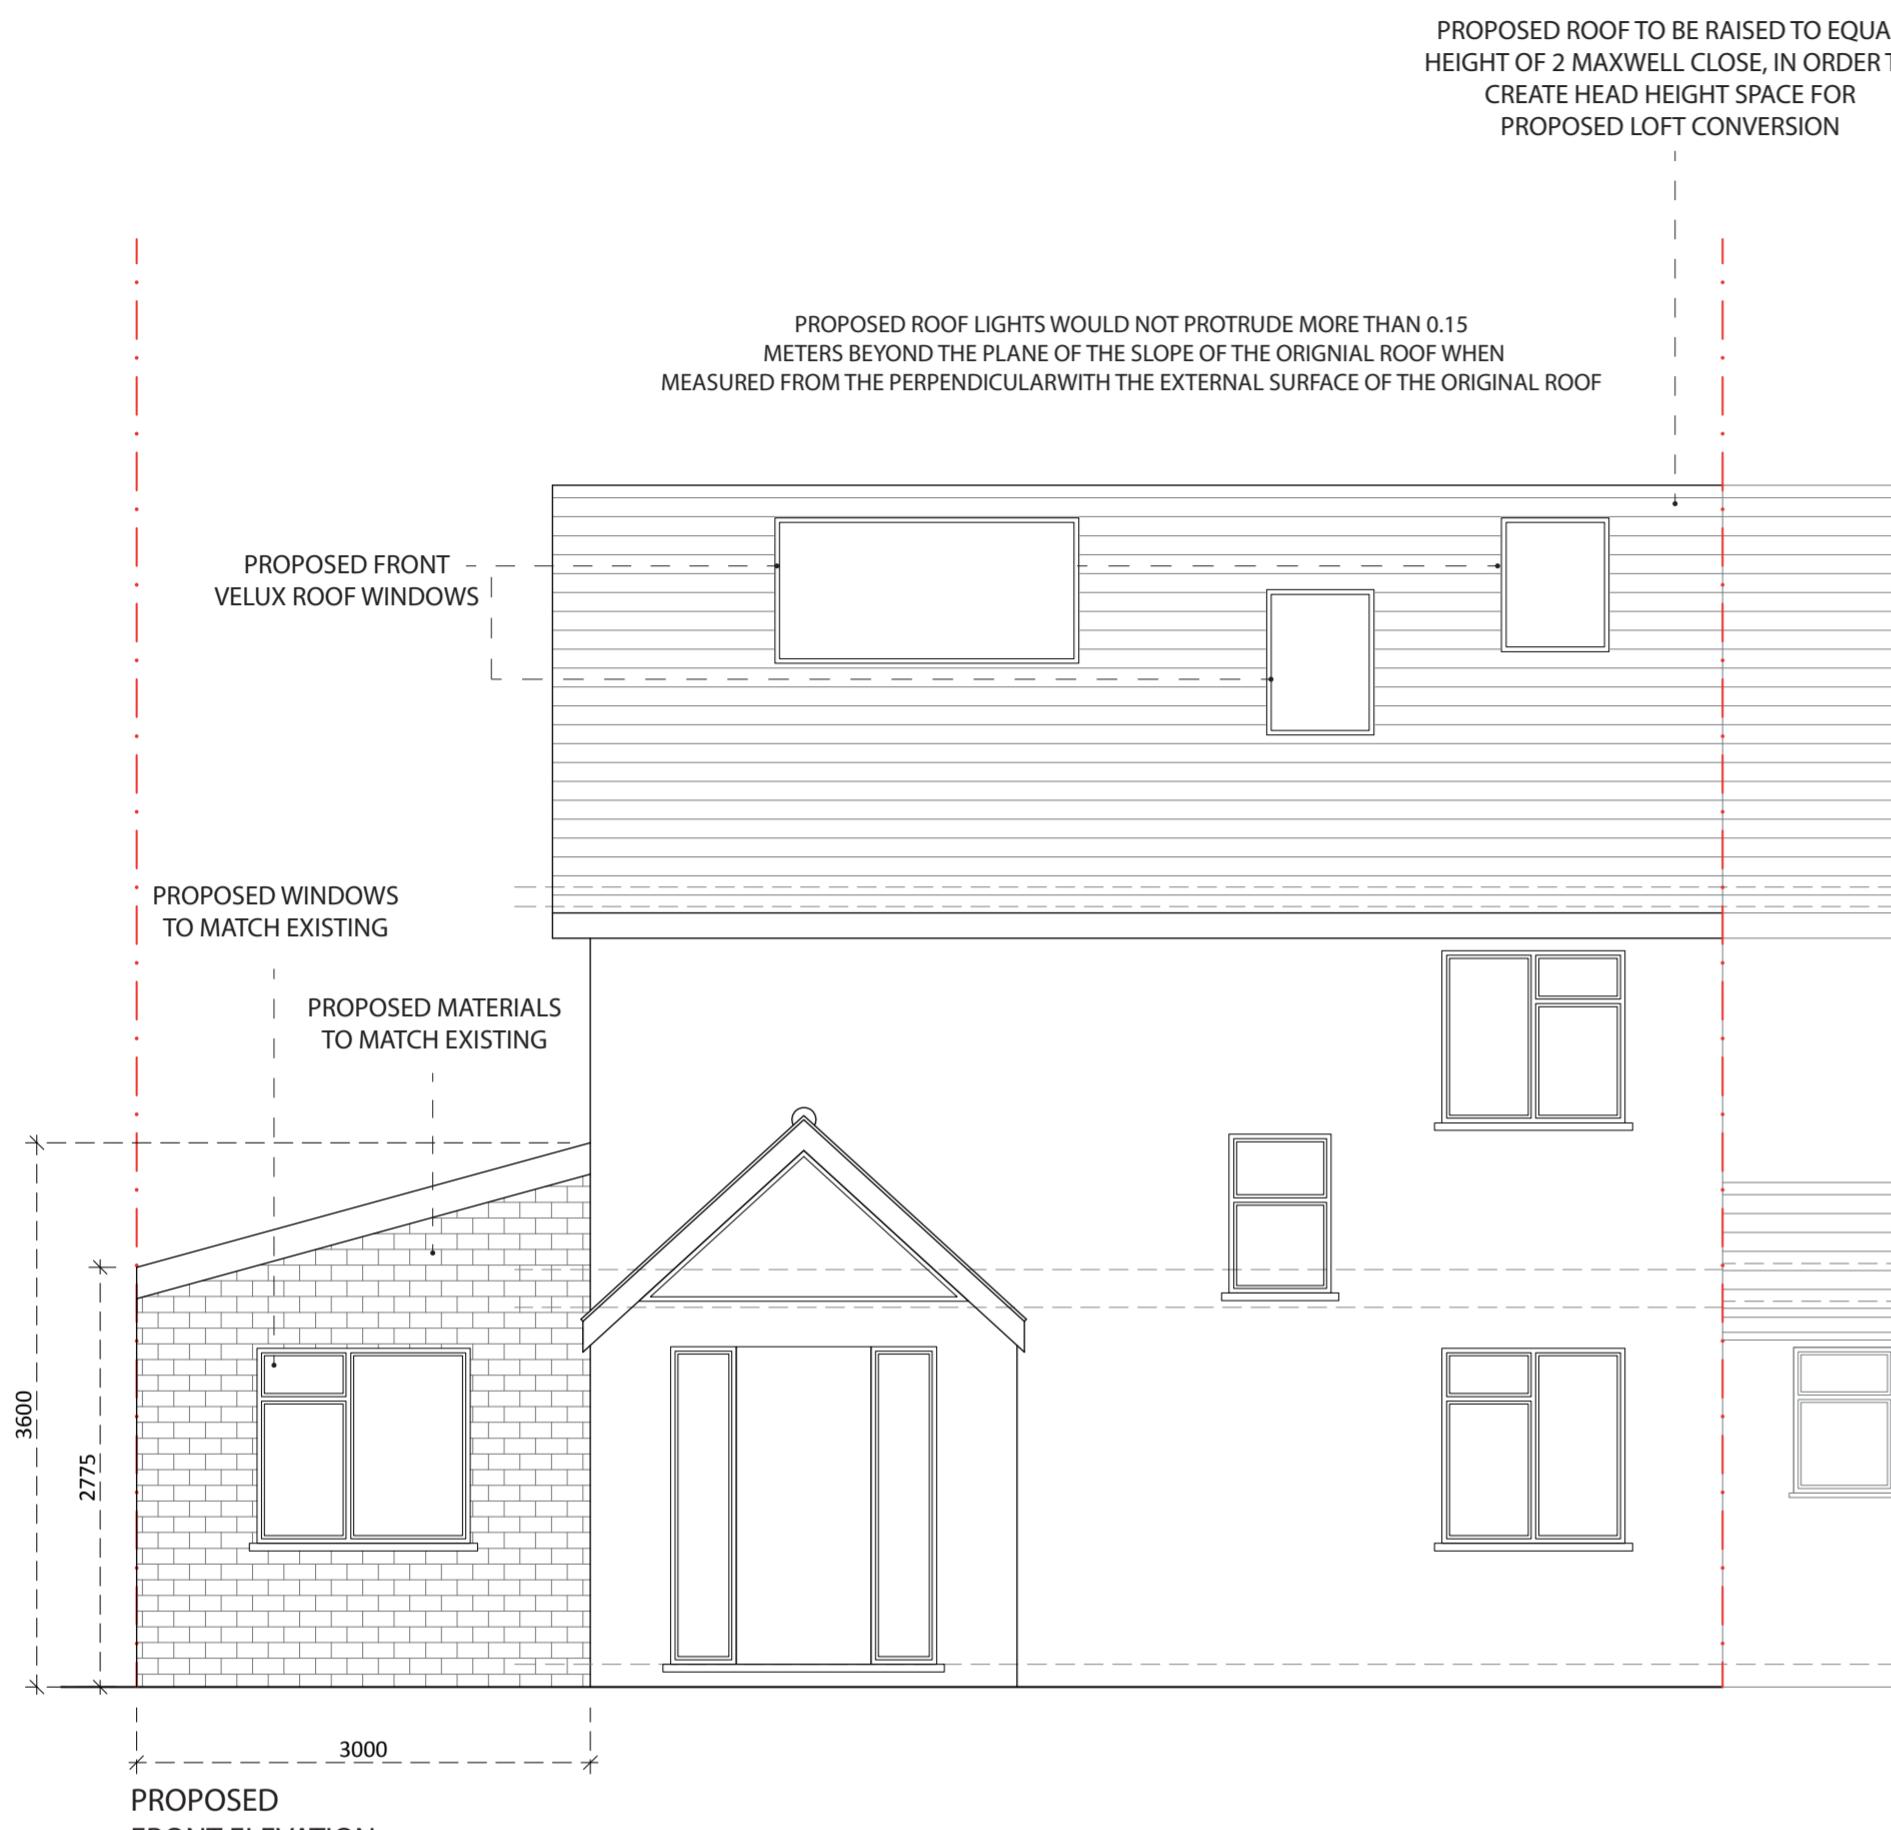

SCALE 1:50



STATUS: PLANNING

DESIGNED BY: V.P

PROJECT: PROPOSED GROUND FLOOR SIDE EXTENSION TO THE REAR AND PROPOSED LOFT CONVERSION WITH REAR DORMER

TITLE: PROPOSED ELEVATIONS

DATE: 28/11/2023

PAGE SIZE: A2

REV: A

SCALE: 1:50

DRAWING NUMBER: 1MC/UB33DX/005


SHEET No: 5

Notes:


- The drawings show design intent only, all dimensions to be checked on site prior to construction or production. Construction details to be confirmed by contractor/ manufacturer by submitting fabrication drawings for Designer's approval
- Design/ drawings is not to be scaled for production and construction purpose.
- All discrepancies and omission on site must be reported to Designer for comment and/or approval prior to commencement of works.

The designs are subject to approval by Statutory Authorities and any necessary alteration should be made of required to comply with statutory requirements and communicated to the Designer.

All design concepts and drawings are the property of Viraj Patel; No reproductions, adaptions and/or copies may be made without written permission by Viraj Patel.

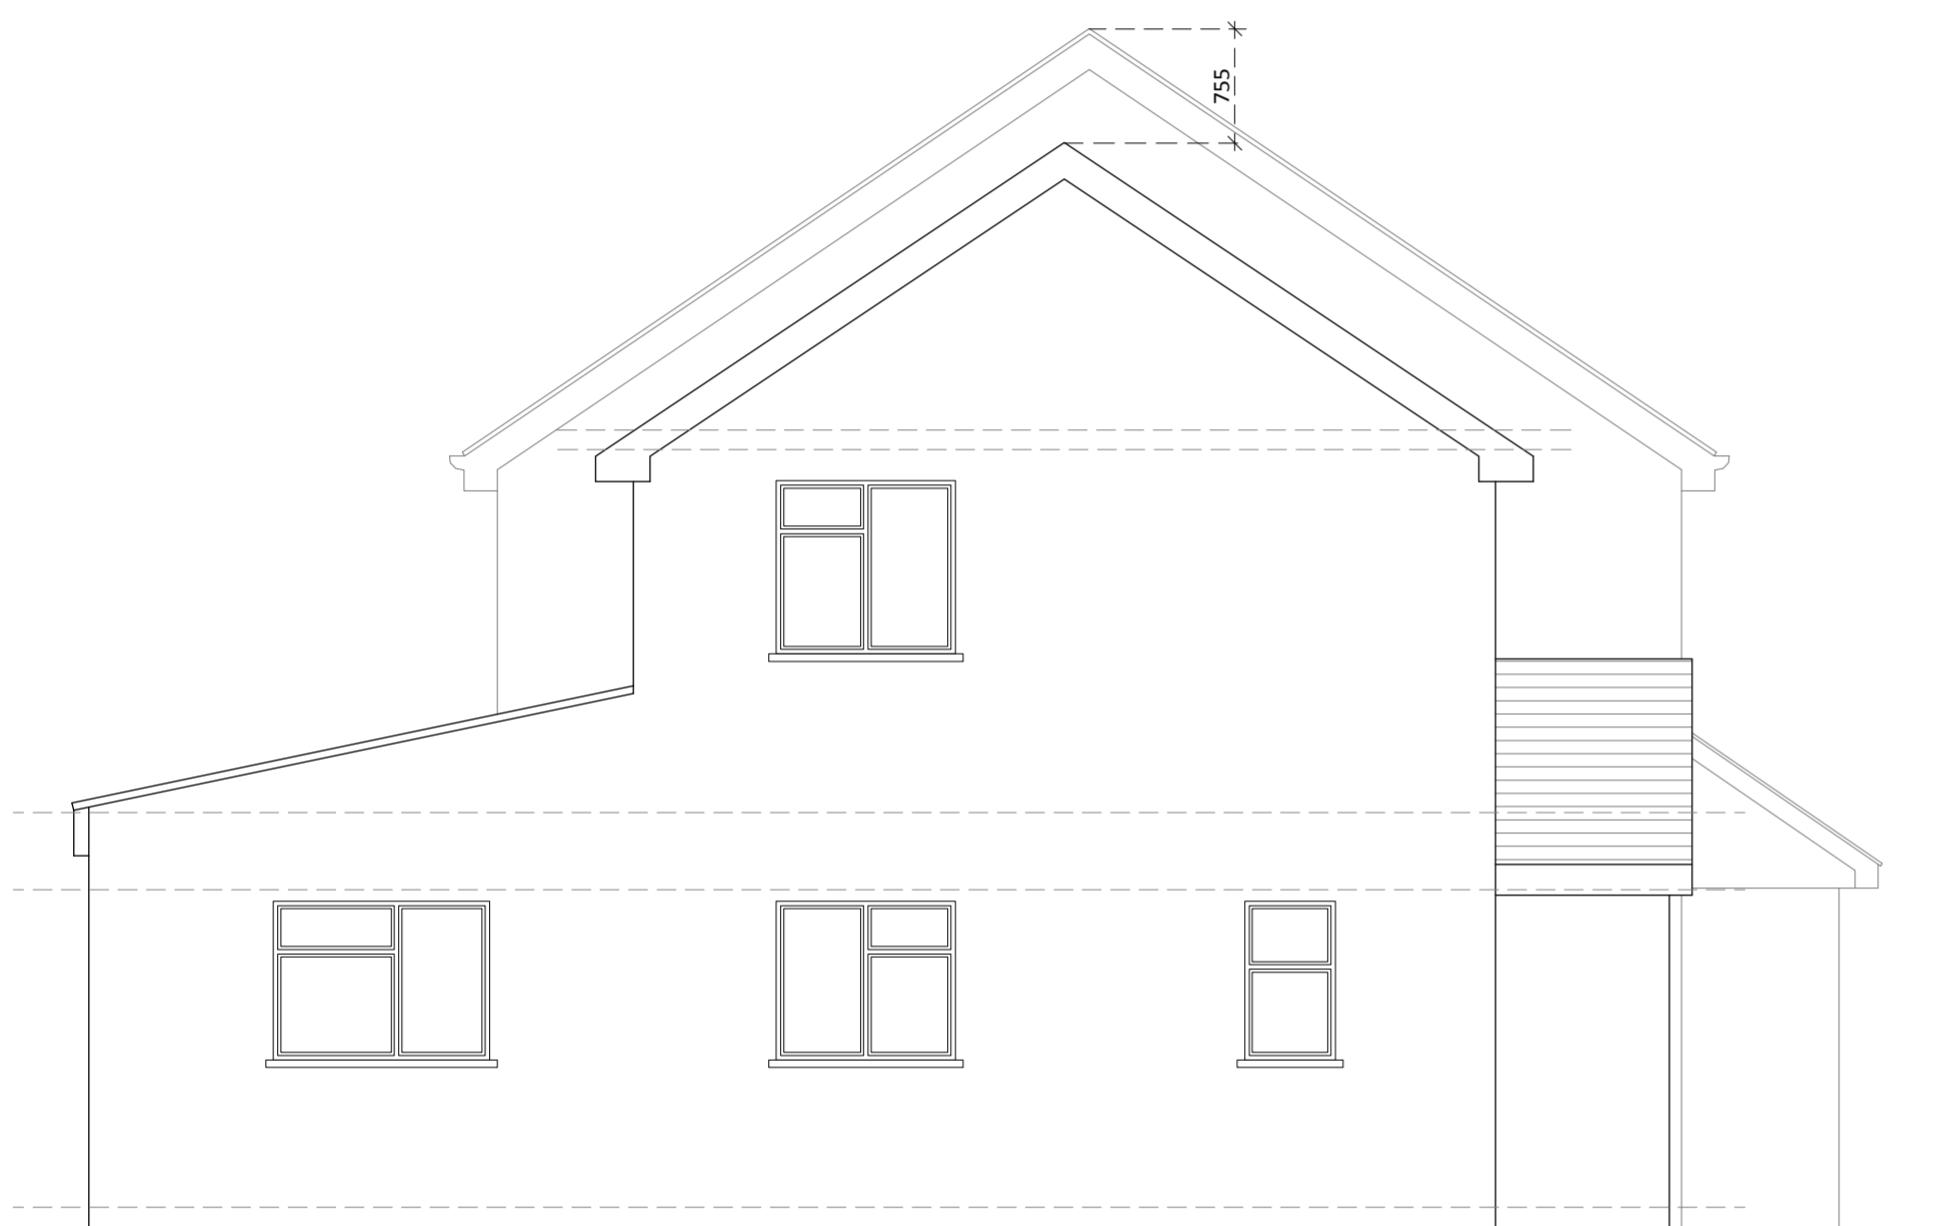

EXISTING
SIDE ELEVATION

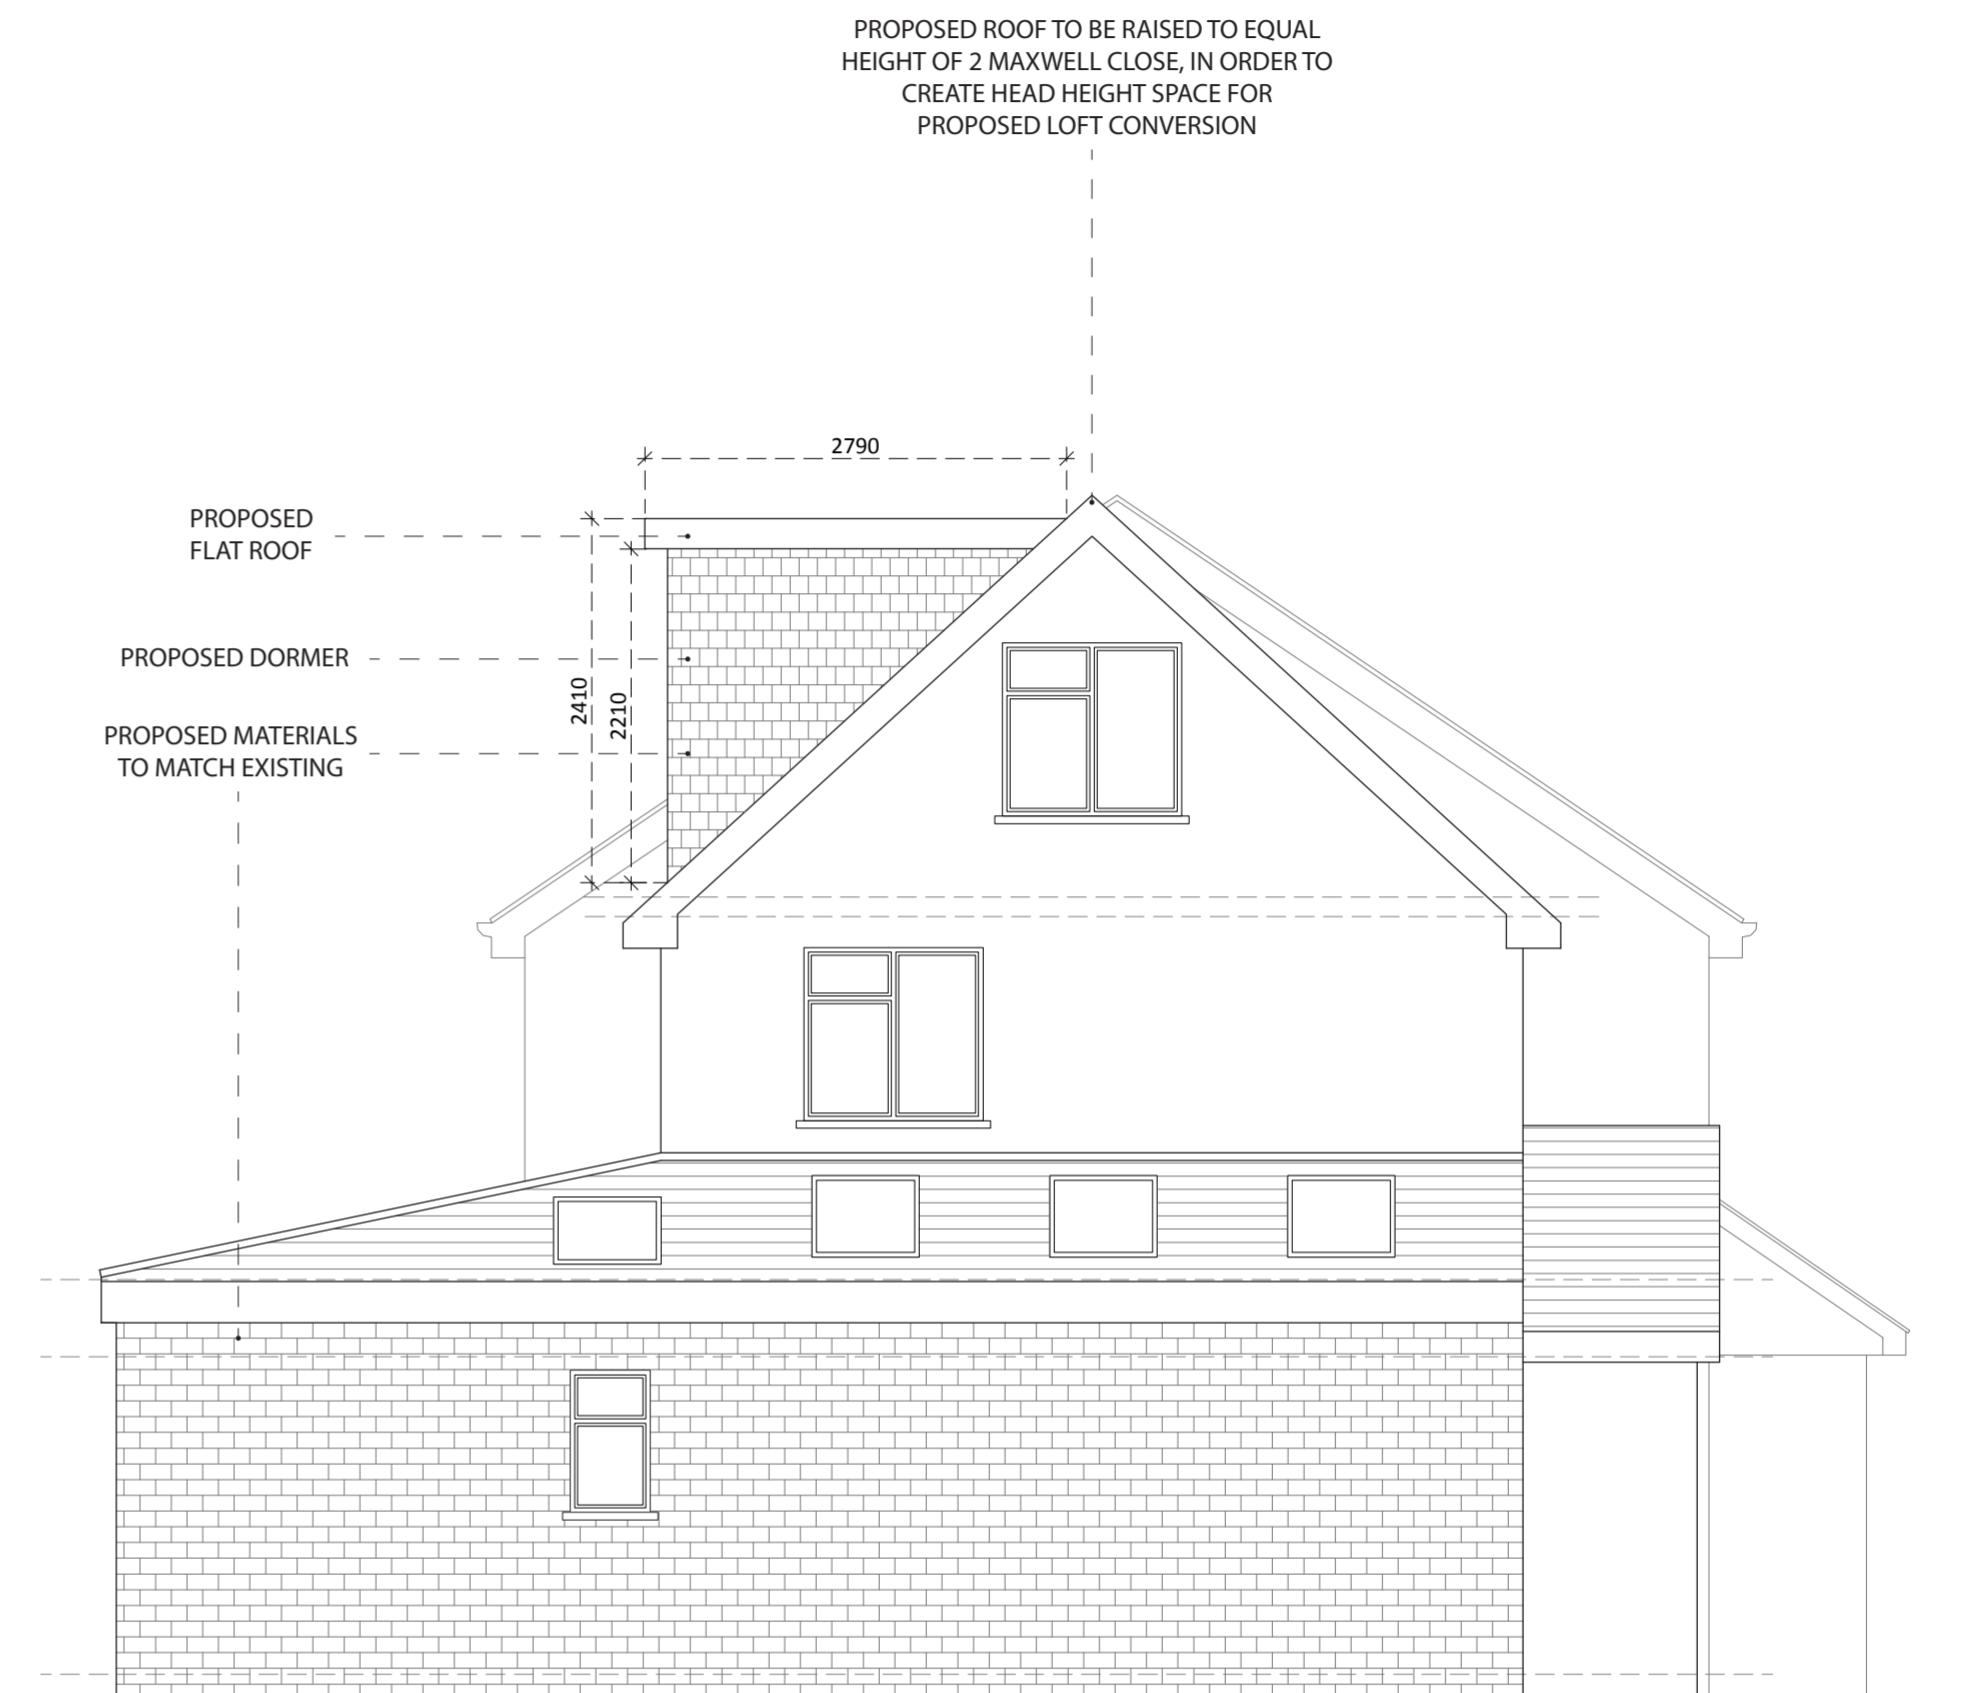

PROPOSED
SIDE ELEVATION

SCALE 1:50



STATUS: PLANNING

DESIGNED BY:
V.P

PROJECT:
PROPOSED GROUND FLOOR SIDE EXTENSION TO THE
REAR AND PROPOSED LOFT CONVERSION WITH
REAR DORMER

TITLE:
EXISTING AND PROPOSED SIDE ELEVATIONS

DATE: 28/11/2023

PAGE SIZE:
A2

REV:
A

SCALE:
1:50

DRAWING NUMBER:
1MC/UB33DX/006


SHEET No:
6

Notes:

- The drawings show design intent only, all dimensions to be checked on site prior to construction or production. Construction details to be confirmed by contractor/ manufacturer by submitting fabrication drawings for Designer's approval
- Design/ drawings is not to be scaled for production and construction purpose.
- All discrepancies and omission on site must be reported to Designer for comment and/or approval prior to commencement of works.

The designs are subject to approval by Statutory Authorities and any necessary alteration should be made of required to comply with statutory requirements and communicated to the Designer.

All design concepts and drawings are the property of Viraj Patel; No reproductions, adaptions and/or copies may be made without written permission by Viraj Patel.

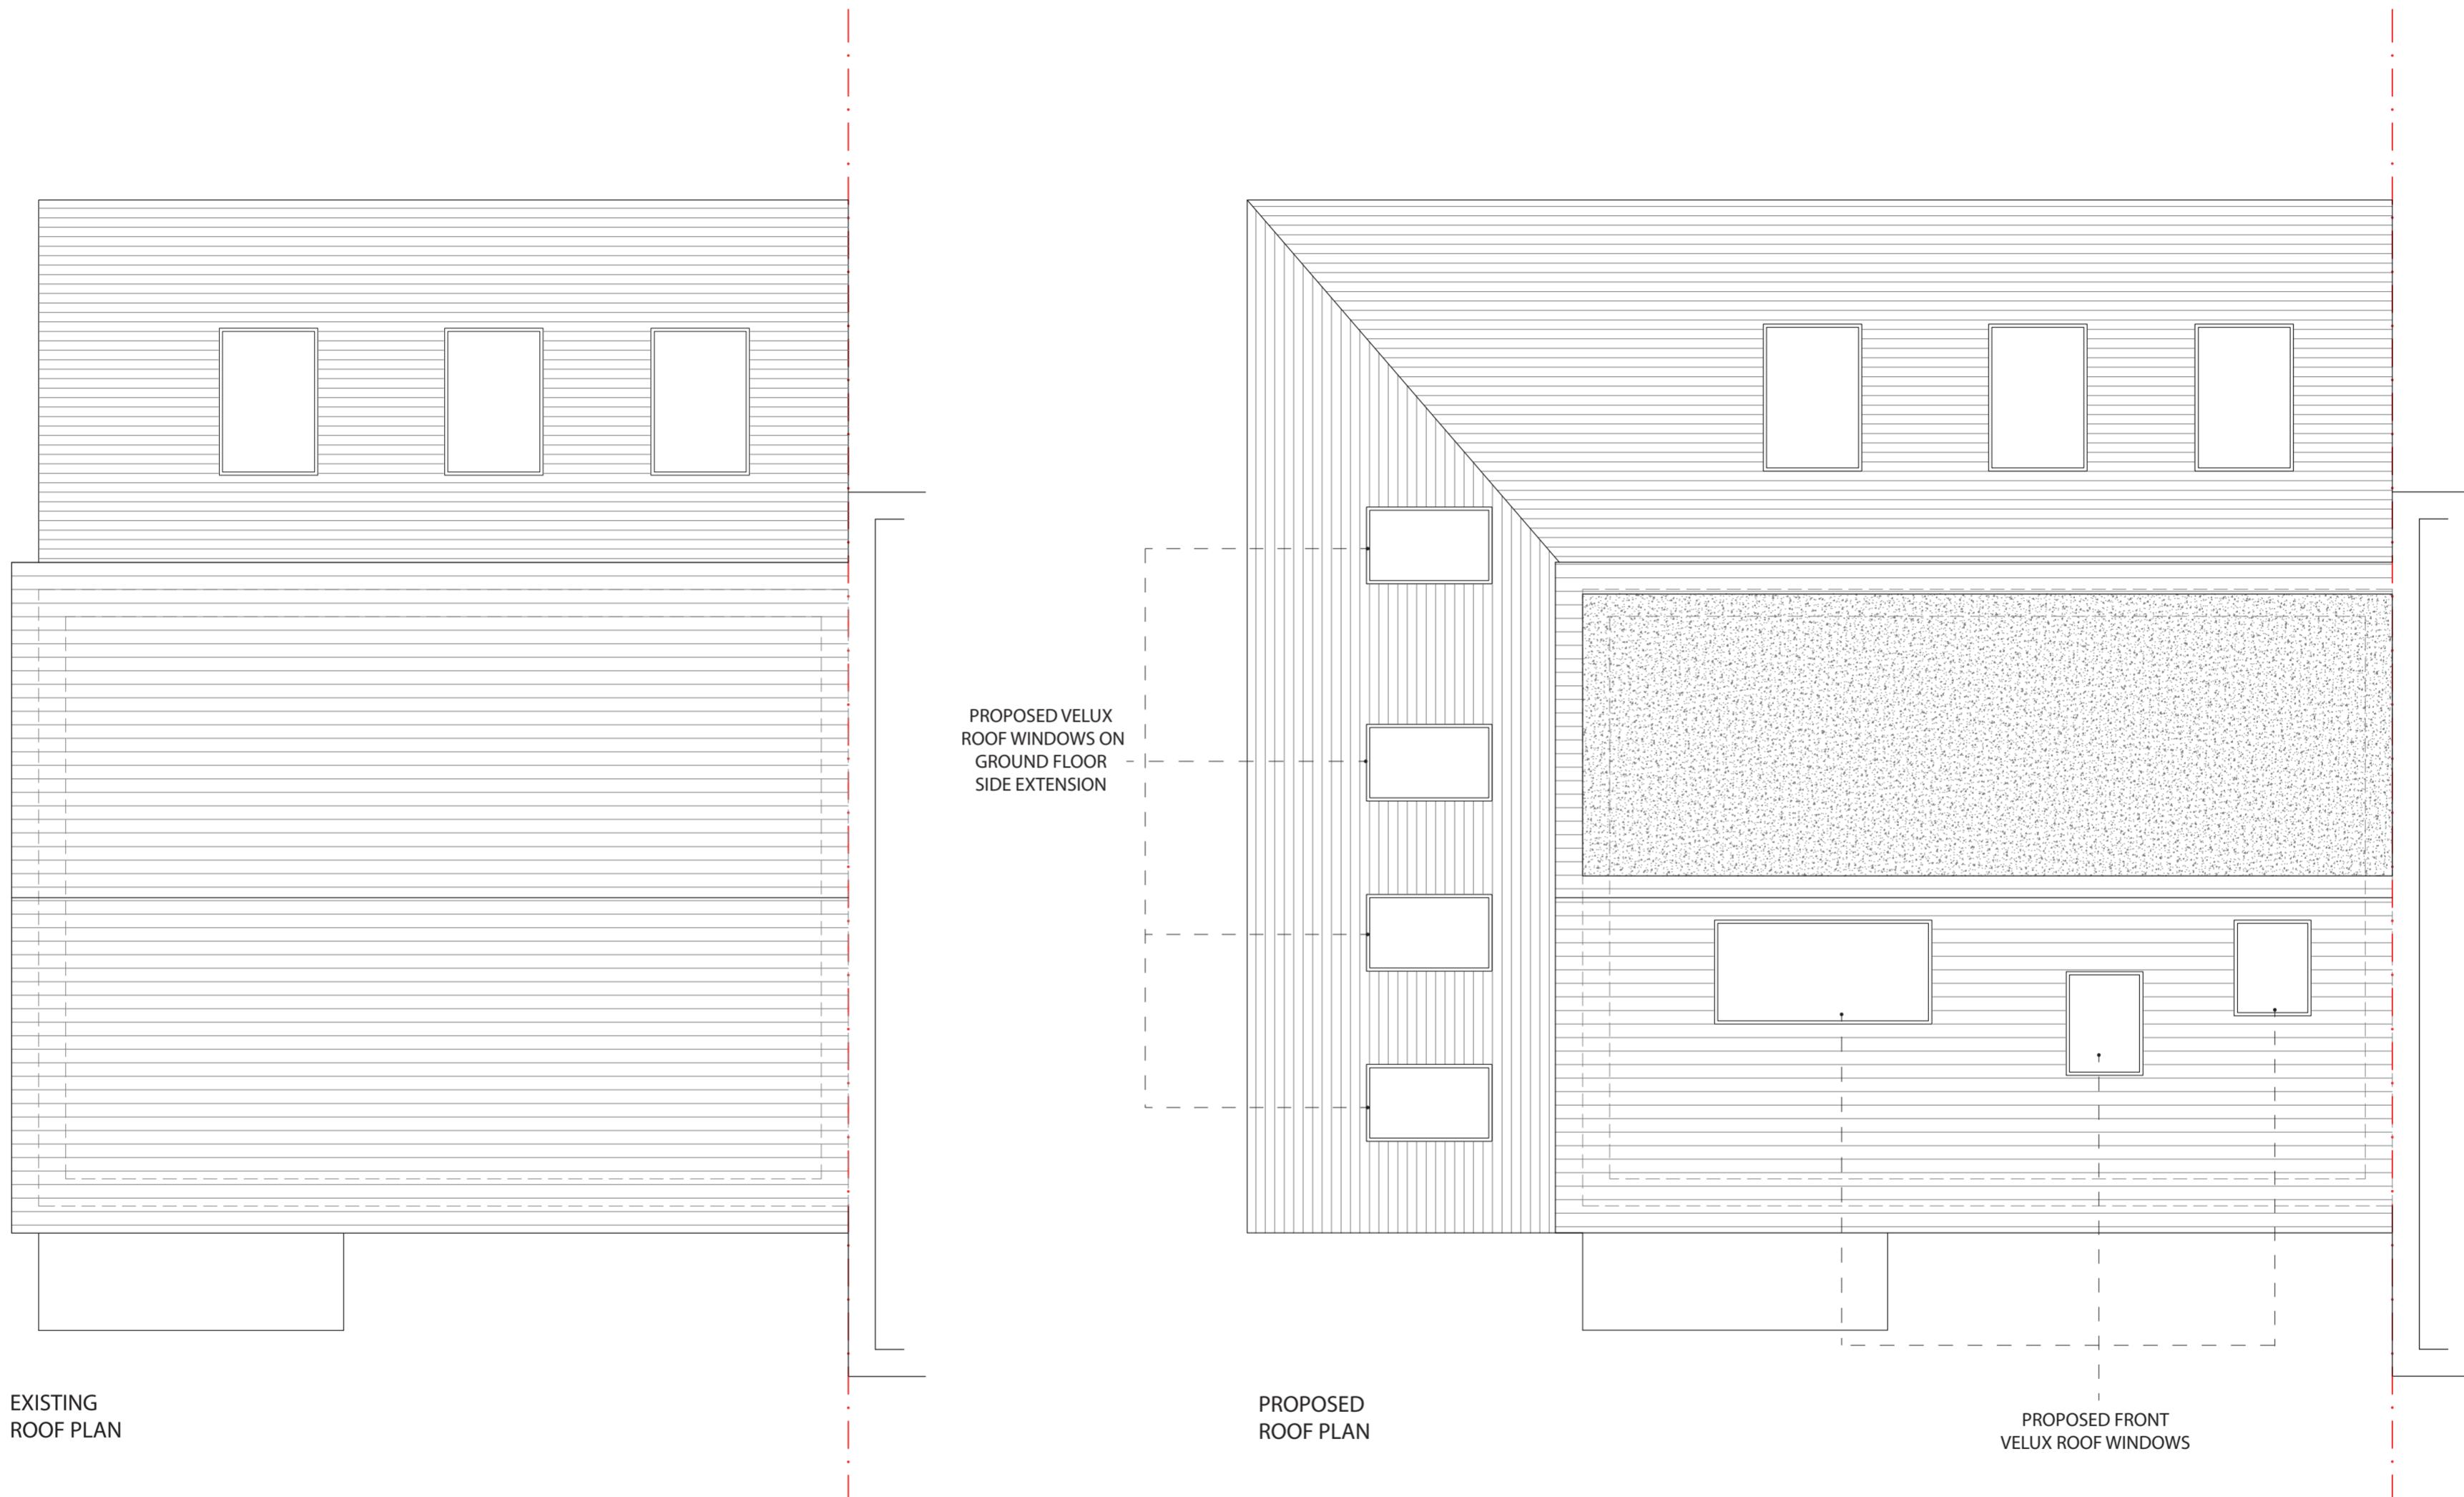

STATUS: PLANNING

DESIGNED BY: V.P

PROJECT: PROPOSED GROUND FLOOR SIDE EXTENSION TO THE REAR AND PROPOSED LOFT CONVERSION WITH REAR DORMER

TITLE: EXISTING AND PROPOSED ROOF PLANS

DATE: 28/11/2023

PAGE SIZE: A2

REV: A

SCALE: 1:50

DRAWING NUMBER: 1MC/UB33DX/007

SHEET No: 7

Notes:

- The drawings show design intent only, all dimensions to be checked on site prior to construction or production. Construction details to be confirmed by contractor/ manufacturer by submitting fabrication drawings for Designer's approval
- Design/ drawings is not to be scaled for production and construction purpose.
- All discrepancies and omission on site must be reported to Designer for comment and/or approval prior to commencement of works.

- The designs are subject to approval by Statutory Authorities and any necessary alteration should be made of required to comply with statutory requirements and communicated to the Designer.

- All design concepts and drawings are the property of Viraj Patel; No reproductions, adaptions and/or copies may be made without written permission by Viraj Patel.