

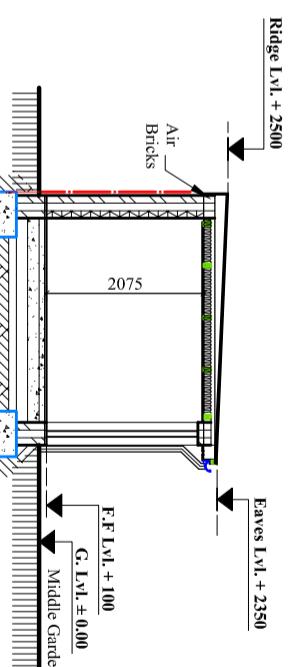
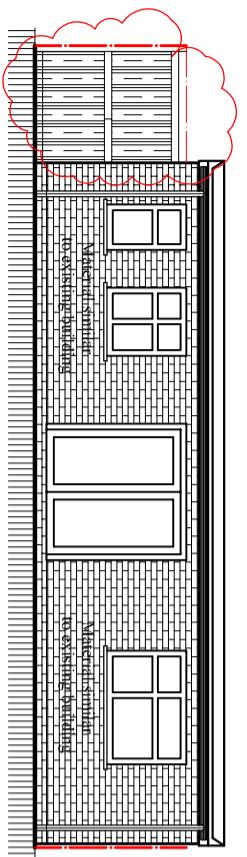


Section At Y-Y

Scale: 1:100

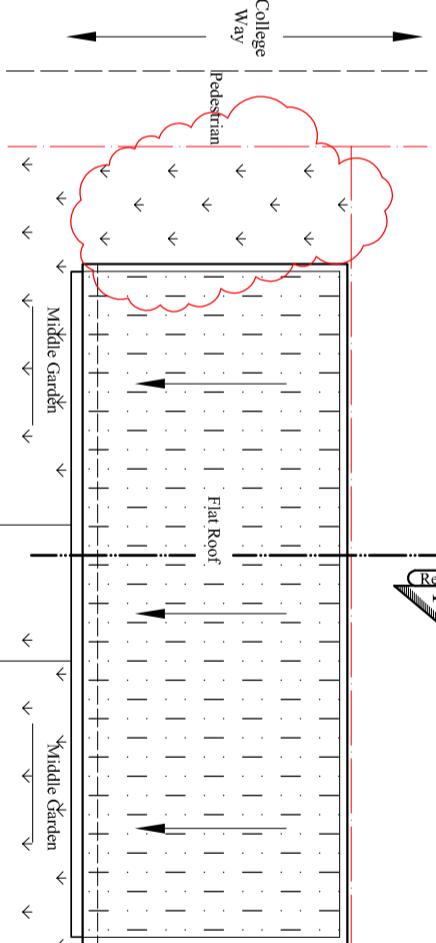

Notes:
© 2025 Blue Architecture Limited.
All rights reserved.
All drawings are for the purpose of gaining
Planning Permission approval only.
All written dimensions to be taken in
preferences to scaled dimensions.

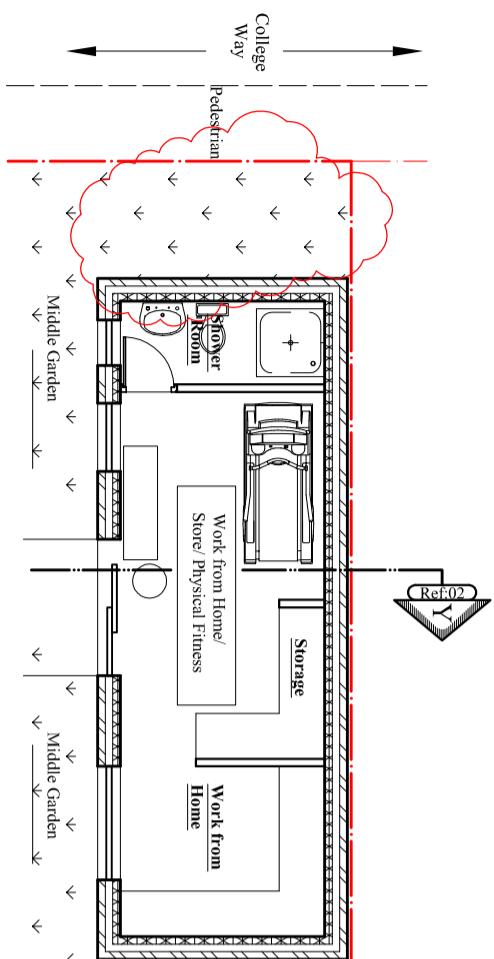

Title:		Proposed Floor Plans and Elevations.			
Drawn by:	Str. Er.	Checked by:	L.p	---	R.k
Project no:	Sheet Size	Sheet no.	BAL- 1867	A3	
Date:	Scale:		29/07/2025	1:100	
1R					