



Proposed South Elevation

Scale: 1:100

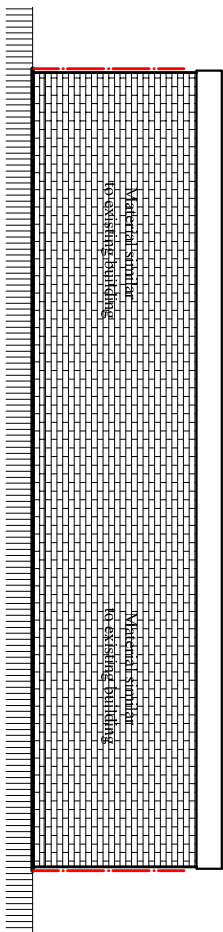


Proposed East Elevation

Scale: 1:100

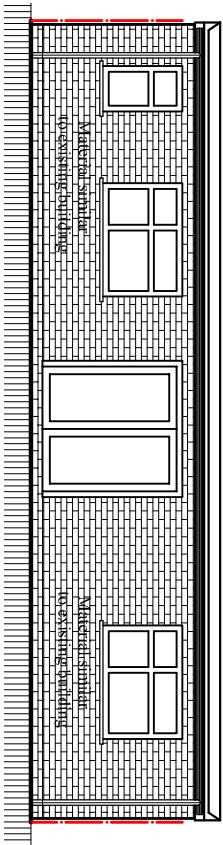


Proposed West Elevation

Scale: 1:100

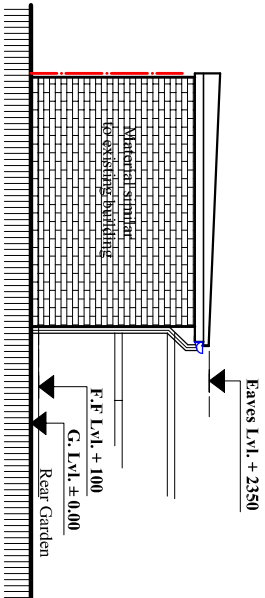


Proposed North Elevation

Scale: 1:100

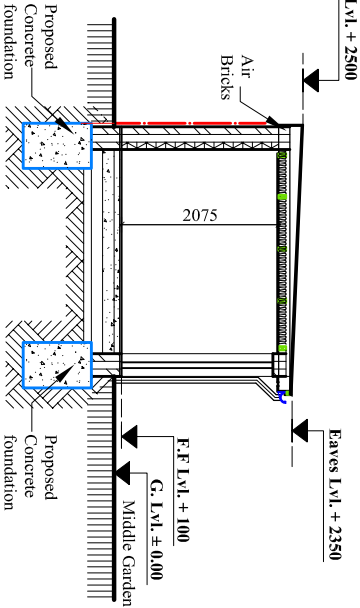


Section At Y-Y

Scale: 1:100

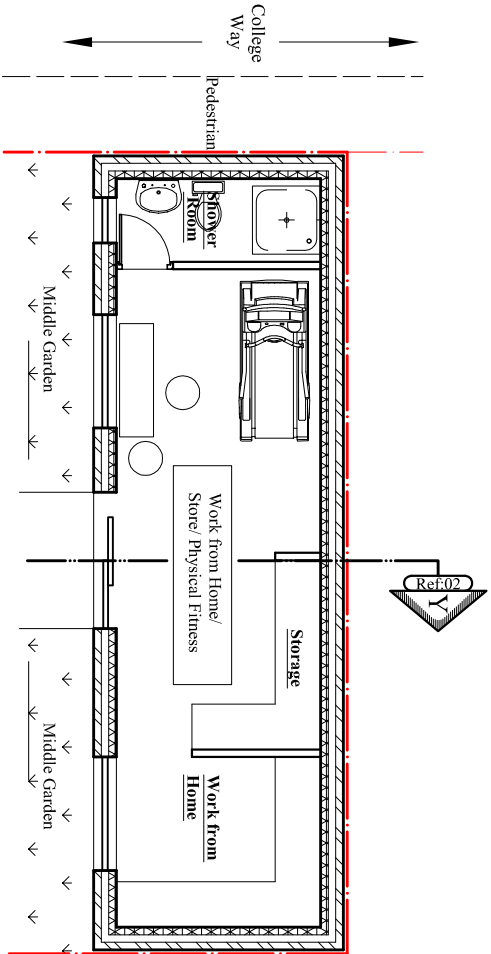

Proposed Ground Floor Plan

Scale: 1:100

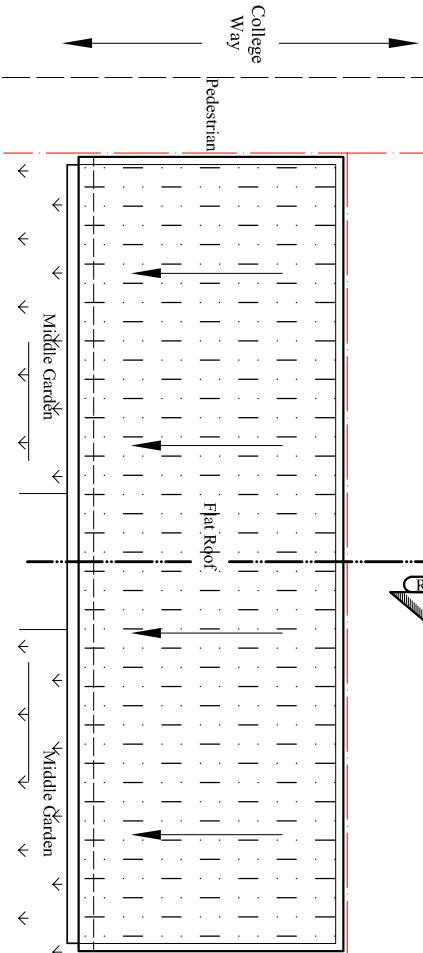

Proposed Roof Plan

Scale: 1:100

Rev.	Description	By	Ckd	Date

Client:
Mr. Vitthal Waghmare.

Project:
Proposed Detached out Building for
Work from Home, Physical fitness and storage.

Location:
1 Maxwell Close, Hayes,
Middlesex, UB3 3DX.

Status:
PLANNING

Title:
Proposed Floor Plans and Elevations.

Drawn by:	Str. Fr.	Checked by:
L.p	---	R.k
Project no:	Sheet Size	Sheet no.
BAL-1867	A3	
Date:	Scale:	
29/07/2025	1:100	