

Parapet with brick band detail to
conceal plant / Solar behind

Floor to ceiling windows,
anthracite RAL 7016

Buff brickwork


Standing seam metal clad
RAL 7016 to match windows
and provide active frontage

Landscape buffer with
perimeter banding to reduce
noise/ visual impact to road



02 Proposed North Elevation

Scale 1:200

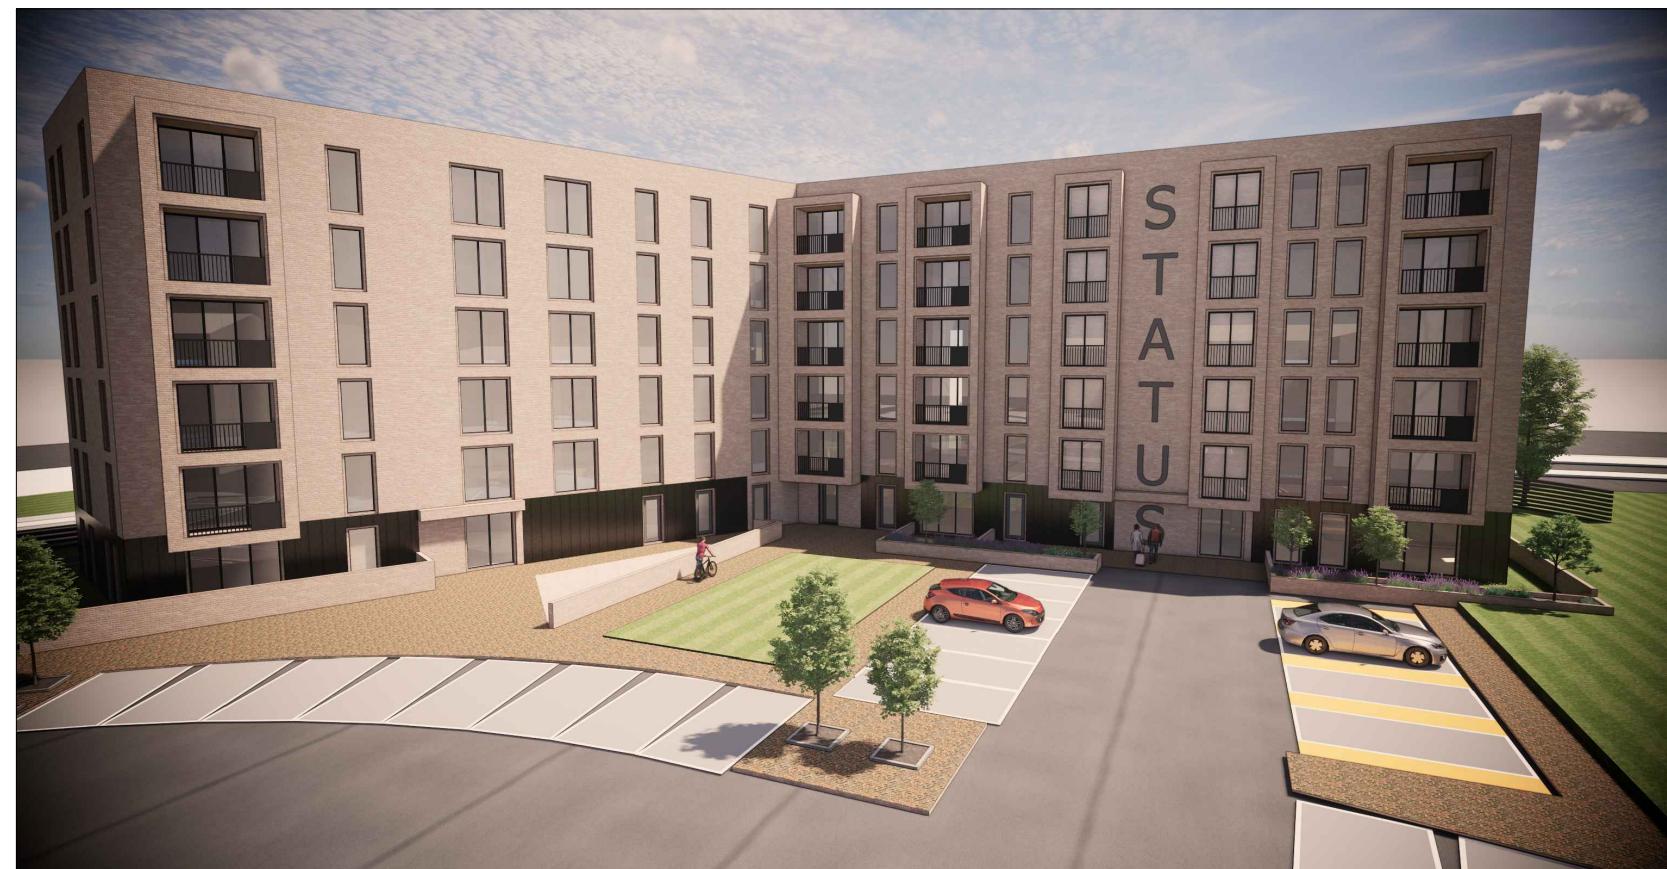

PLANNING

Osel architecture

PROJECT:
STATUS PARK

CLIENT:
BMR PROPERTY

DRAWING:
PROPOSED ELEVATIONS
NORTH ELEVATION

DRAWING No.:
E21-038/PRE002

-

SCALE: 1:200@A3

DRAWN: RC

DATE: 12.01.23

CHECKED: G.04 | The Record Hall | 16-16A Baldwin's Gardens | London | EC1N 7RJ
Tel: 020 7224 2447

E-mail: admin@oselarch.co.uk Web: www.oselarchitecture.co.uk
©COPYRIGHT EXISTS ON THE DESIGNS AND INFORMATION SHOWN ON THIS DRAWING

02 Proposed North Elevation Visual

Scale

SCALE 1:200 0m 5m 10m 15m 20m
SCALE 1:1 0m 10mm 20mm 40mm 60mm 80mm 100mm