


Parapet with brick band detail to conceal plant / Solar behind

Floor to ceiling windows, anthracite RAL 7016

Buff brickwork

Standing seam metal clad RAL 7016 to match windows and provide active frontage

Landscape buffer with perimeter banding to reduce noise/ visual impact to road

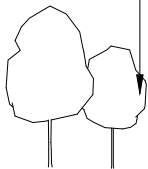

02 Proposed North Elevation


Scale 1:200



02 Proposed North Elevation Visual

Scale

SCALE 1:200
SCALE 1:1

 

PLANNING

Osel architecture

PROJECT:
STATUS PARK

CLIENT:
BMR PROPERTY

DRAWING:
PROPOSED ELEVATIONS
NORTH ELEVATION

DRAWING No.:
E21-038/PRE002

REV:

-

SCALE: 1:200@A3

DRAWN: RC

DATE: 12.01.23

CHECKED:
G.04 | The Record Hall | 16-16A Baldwin's Gardens | London | EC1N 7RJ
Tel: 020 7224 2447

E-mail: admin@oselarch.co.uk Web: www.oselarchitecture.co.uk
©COPYRIGHT EXISTS ON THE DESIGNS AND INFORMATION SHOWN ON THIS DRAWING