

Parapet with brick band detail to
conceal plant / Solar behind

Floor to ceiling windows,
anthracite RAL 7016

Buff brickwork

Standing seam metal clad
RAL 7016 to match windows
and provide active frontage


Landscape buffer with
perimeter banding to reduce
noise/ visual impact to road

Dashed line denotes extent
of buildings beyond



04 Proposed East Elevation

Scale 1:200

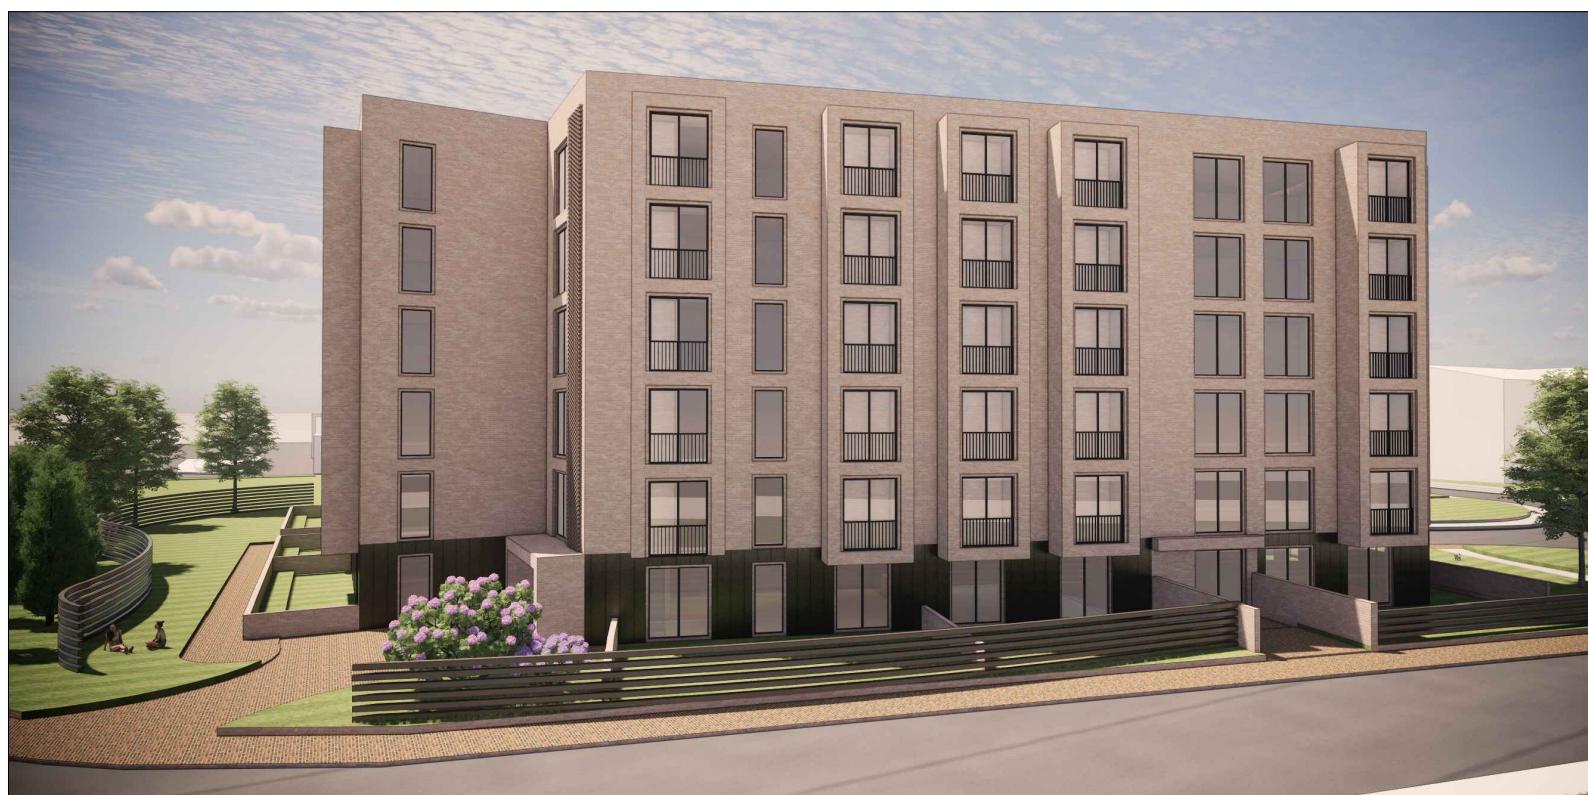

Osel architecture

PROJECT:
STATUS PARK

CLIENT:
BMR PROPERTY

DRAWING:
PROPOSED ELEVATIONS
EAST ELEVATION

DRAWING No.:
E21-038/PRE004

REV:
-

SCALE: 1:200@A3

DRAWN: RC

DATE: 12.01.23

CHECKED:
G.04 | The Record Hall | 16-16A Baldwin's Gardens | London | EC1N 7RJ
Tel: 020 7224 2447

DATE:

E-mail: admin@oselarch.co.uk Web: www.oselarchitecture.co.uk

©COPYRIGHT EXISTS ON THE DESIGNS AND INFORMATION SHOWN ON THIS DRAWING

04 Proposed East Elevation Visual

Scale

SCALE 1:200

SCALE 1:1

0m

5m

10m

15m

20m

0m

10mm

20mm

40mm

60mm

80mm

100mm