


THE CONTRACTOR MUST VERIFY ALL DIMENSIONS ON SITE BEFORE MAKING SHOP DRAWINGS OR COMMENCING WORK OF ANY KIND. NO DIMENSIONS TO BE SCALED FROM THIS DRAWING.

REV. DATE REVISION

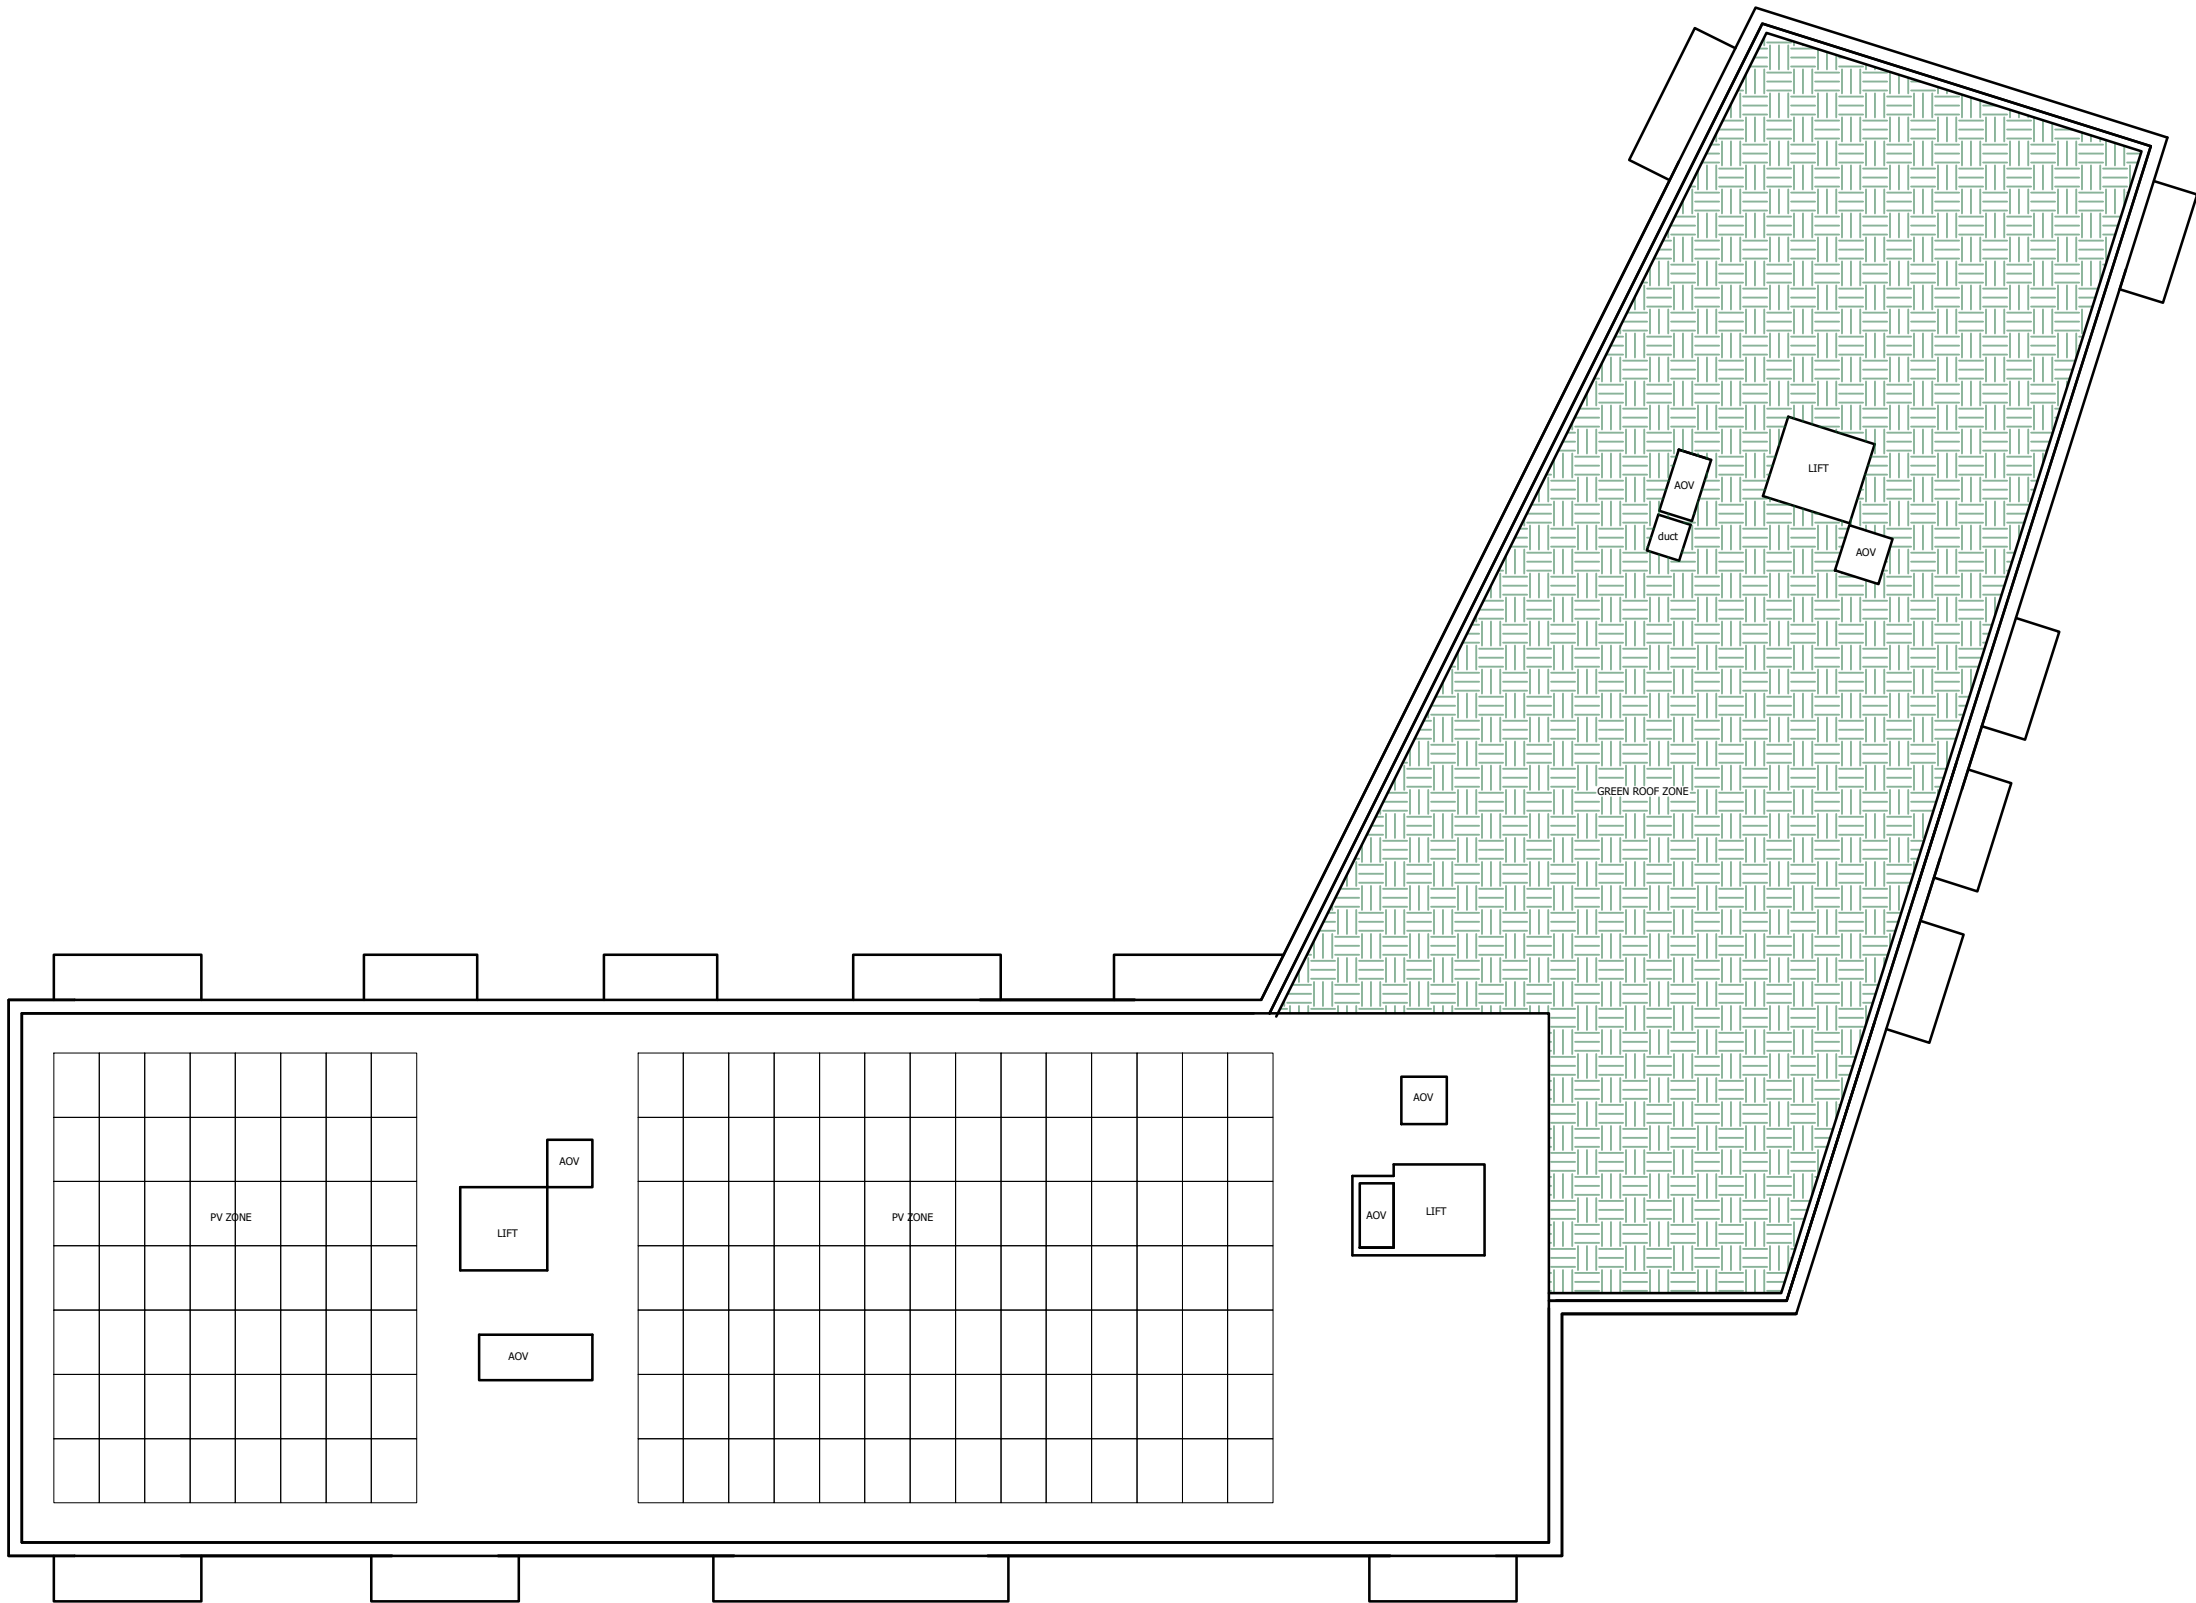

Drawing Legend

- 1B Unit
- 2B Unit
- 3B Unit

PLANNING

Osel architecture

PROJECT:
STATUS PARK

CLIENT:
BMR PROPERTY

DRAWING:
PROPOSED PLANS
ROOF PLAN

DRAWING No.:
E21-038/PRP006

REV:
-

SCALE: 1:200@A3

DRAWN: RC DATE: 12.01.23

CHECKED: DATE:
G.04 | The Record Hall | 16-16A Baldwin's Gardens | London | EC1N 7RJ
Tel: 020 7224 2447

E-mail: admin@oselarch.co.uk Web: www.oselarchitecture.co.uk
©COPYRIGHT EXISTS ON THE DESIGNS AND INFORMATION SHOWN ON THIS DRAWING

01 Roof Plan

Scale 1:200

SCALE 1:200
SCALE 1:1

