


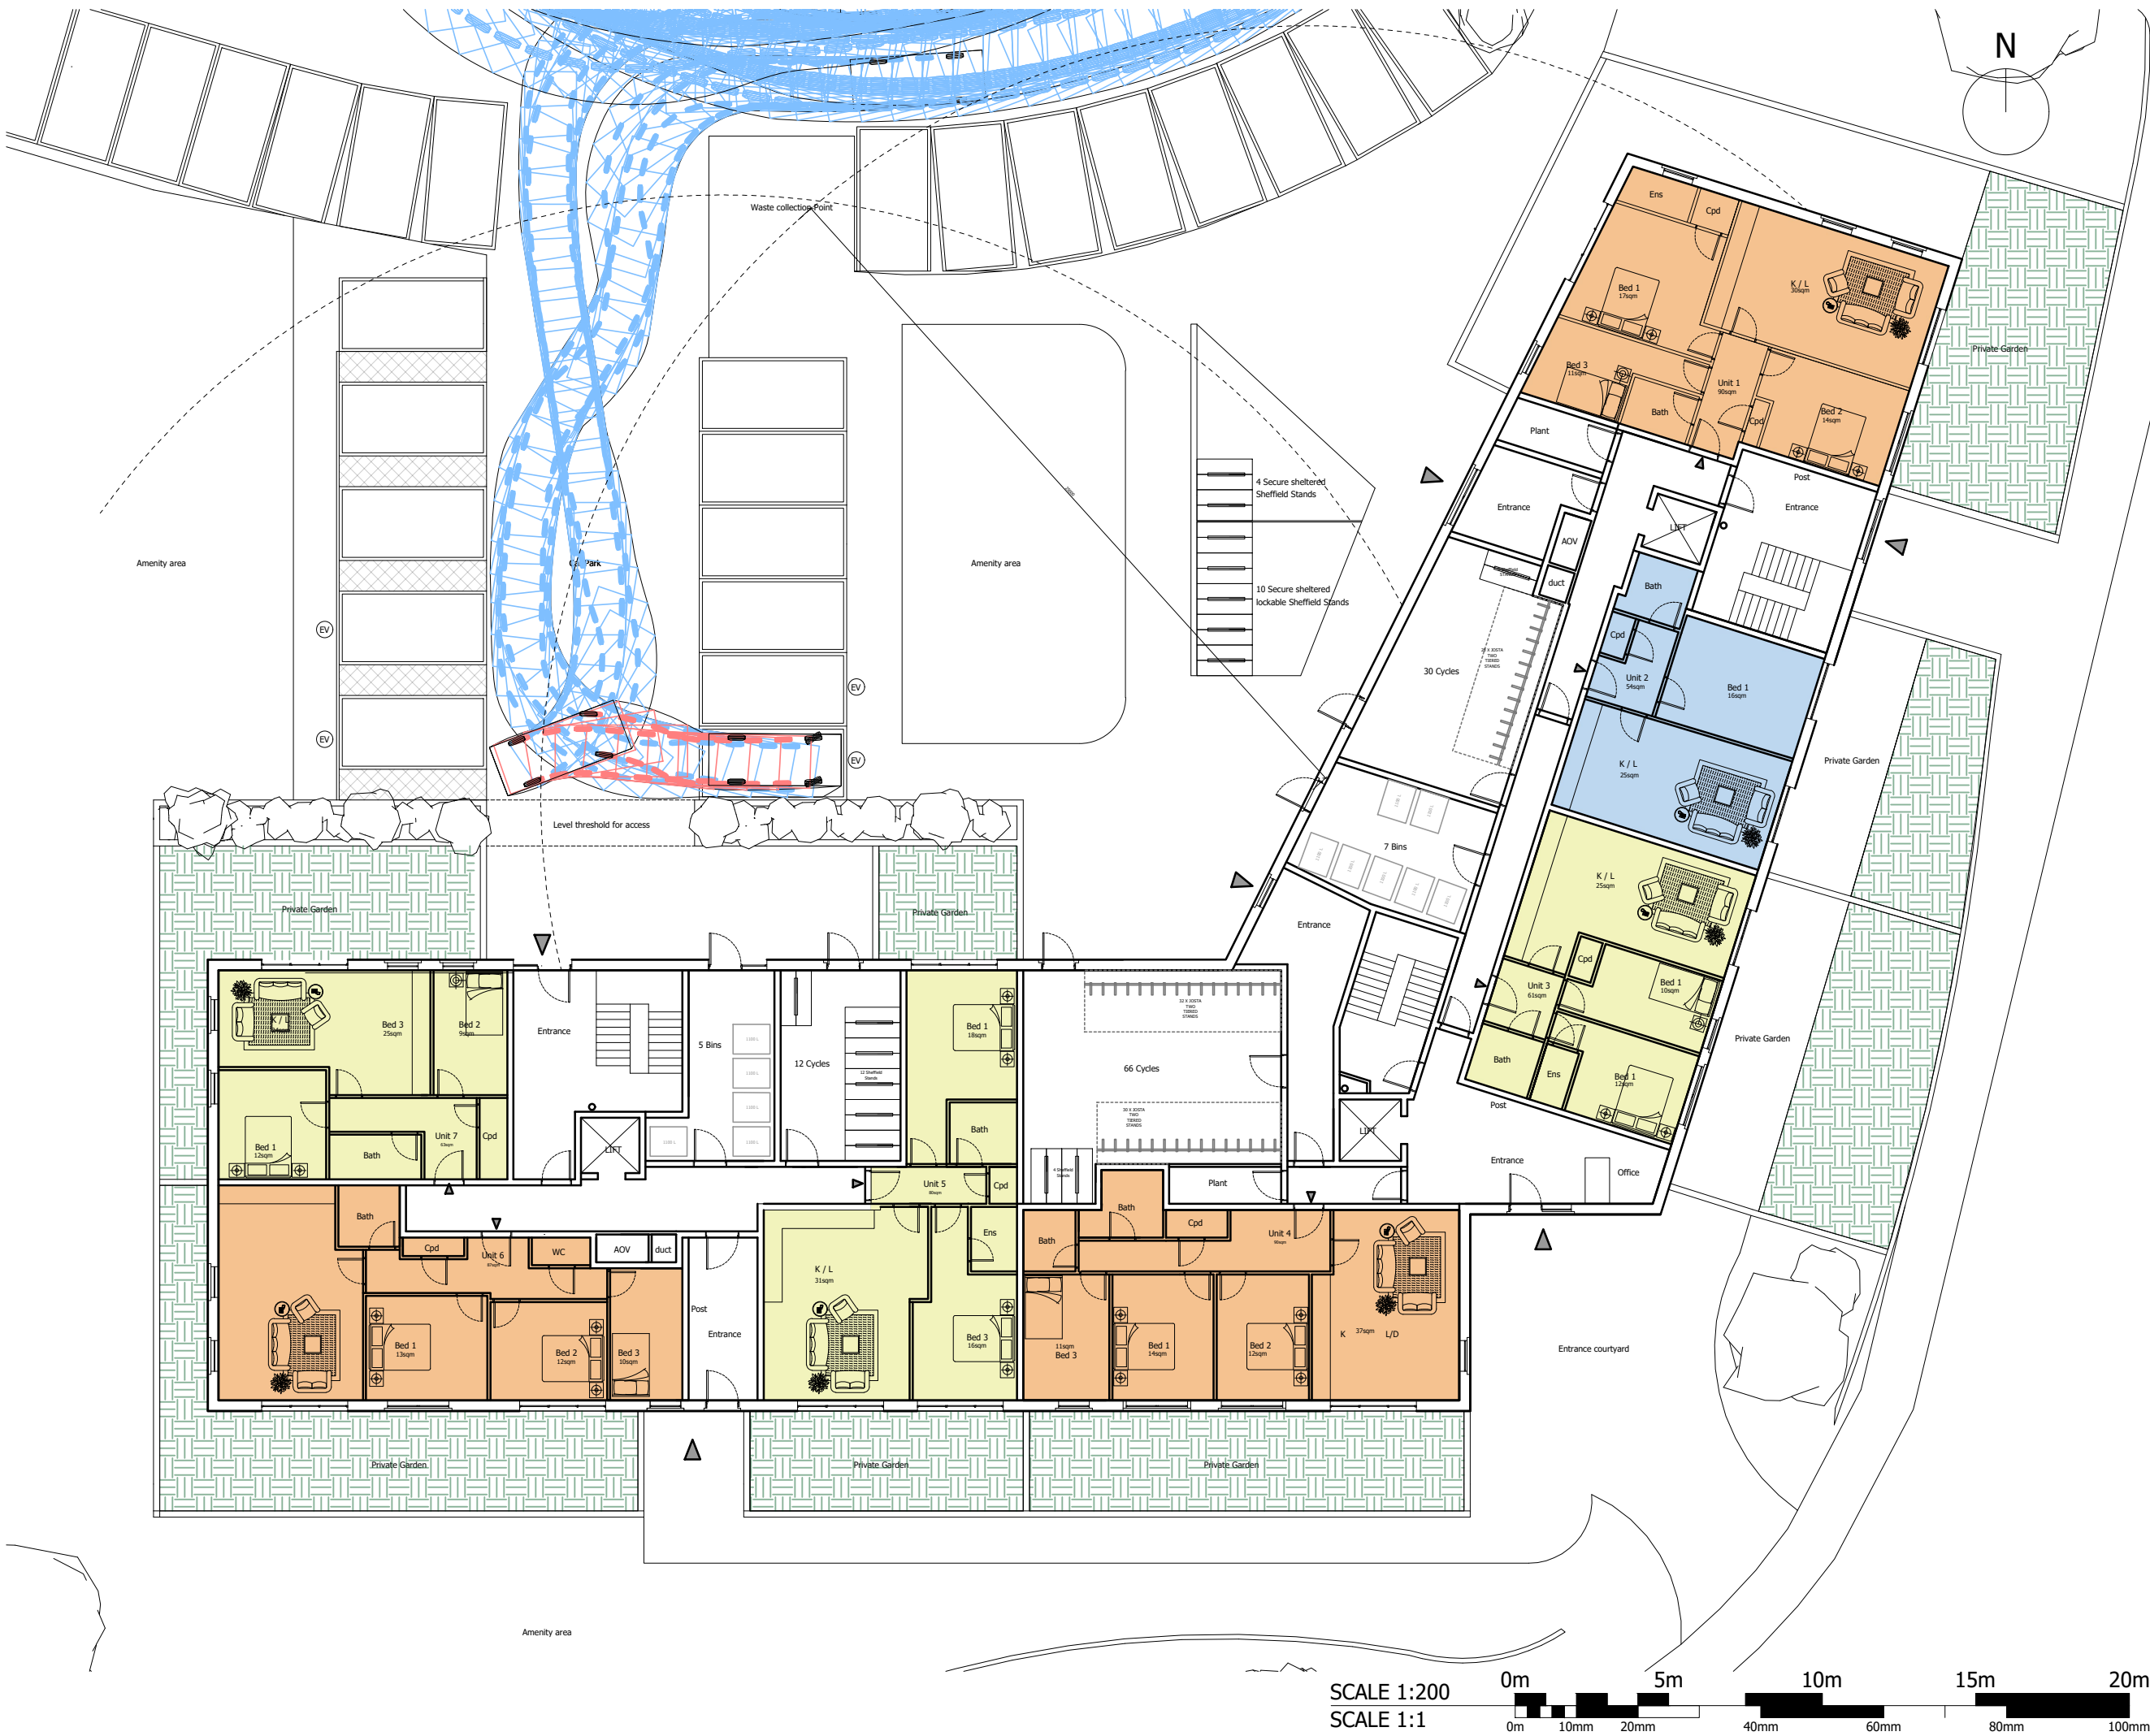

THE CONTRACTOR MUST VERIFY ALL DIMENSIONS ON SITE BEFORE MAKING SHOP DRAWINGS OR COMMENCING WORK OF ANY KIND. NO DIMENSIONS TO BE SCALED FROM THIS DRAWING.

REV. DATE REVISION

Drawing Legend

- 1B Unit
- 2B Unit
- 3B Unit

PLANNING

Osel architecture

PROJECT: STATUS PARK

CLIENT: BMR PROPERTY

DRAWING: PROPOSED PLANS
GROUND FLOOR PLAN

DRAWING No.: E21-038/PRP00G
DATE: 12.01.23

SCALE: 1:200@A3
DRAWN: RC

CHECKED: DATE:
G.04 | The Record Hall | 16-16A Baldwin's Gardens | London | EC1N 7RJ
Tel: 020 7224 2447

E-mail: admin@oselarch.co.uk Web: www.oselarchitecture.co.uk
©COPYRIGHT EXISTS ON THE DESIGNS AND INFORMATION SHOWN ON THIS DRAWING

SCALE 1:200
SCALE 1:1

