


Ordnance Survey, (c) Crown Copyright 2022. All rights reserved. Licence number 100022432

01 EXISTING LOCATION PLAN

Scale 1:1250

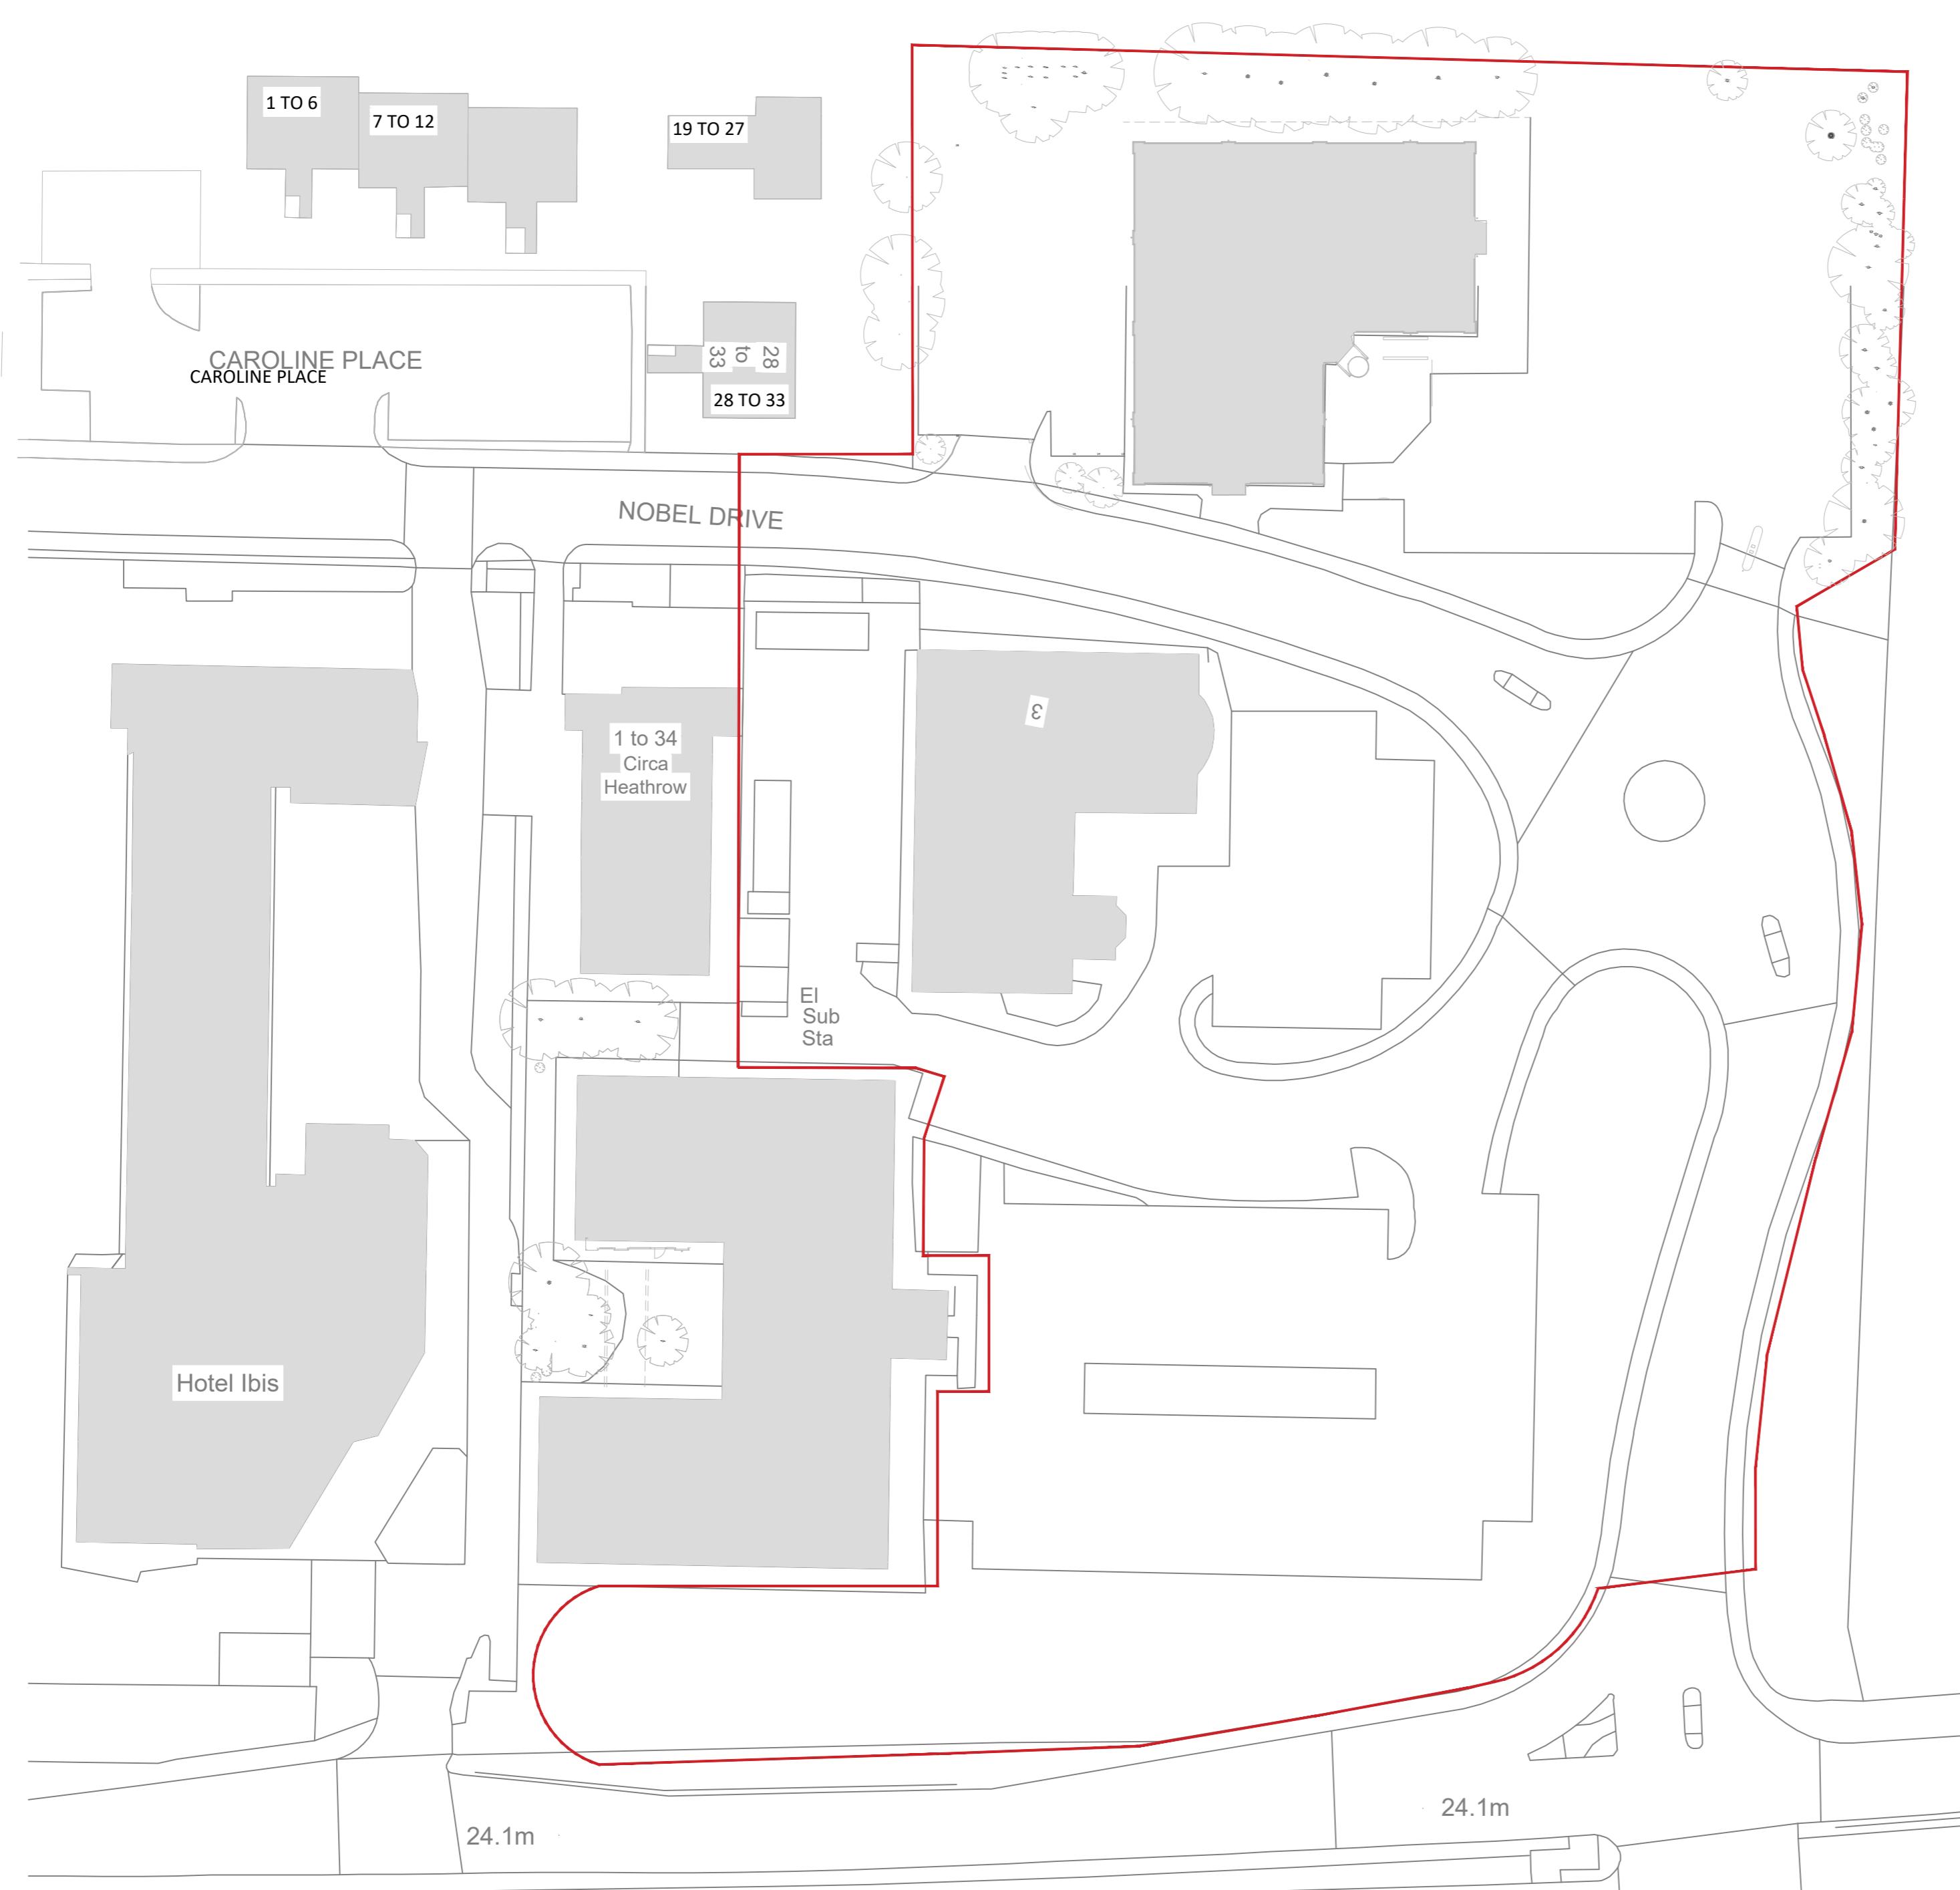

Ordnance Survey, (c) Crown Copyright 2022. All rights reserved. Licence number 100022432

02 EXISTING SITE PLAN

Scale 1:500

Osel architecture

PROJECT:
STATUS PARK
BATH ROAD
HEATHROW

CLIENT:
BMR HEATHROW

DRAWING:
EXISTING SITE AND LOCATION
PLAN

DRAWING NO.: E21-038/SIT200 REV: A

SCALE: 1:500@A1
DRAWN: WTM DATE: 12/12/2022

CHECKED: G.04 | The Record Hall | 16-16A Baldwin's Gardens | London | EC1N 7RJ
DATE: Tel: 020 7224 2447

E-mail: admin@oselarch.co.uk Web: www.oselarchitecture.co.uk
©COPYRIGHT EXISTS ON THE DESIGNS AND INFORMATION SHOWN ON THIS DRAWING