


THE CONTRACTOR MUST VERIFY ALL DIMENSIONS ON SITE BEFORE MAKING SHOP DRAWINGS OR COMMENCING WORK OF ANY KIND. NO DIMENSIONS TO BE SCALED FROM THIS DRAWING.

REV.	DATE	REVISION
P1	06.09.23	General scheme revisions; reduced massing, revised materials and façade treatment, additional info on M4(3) units
P2	07.06.24	Planning refusal response
P3	18.06.24	Internal layout updated



01 Ground Floor Unit 1 Plan
Scale 1:100

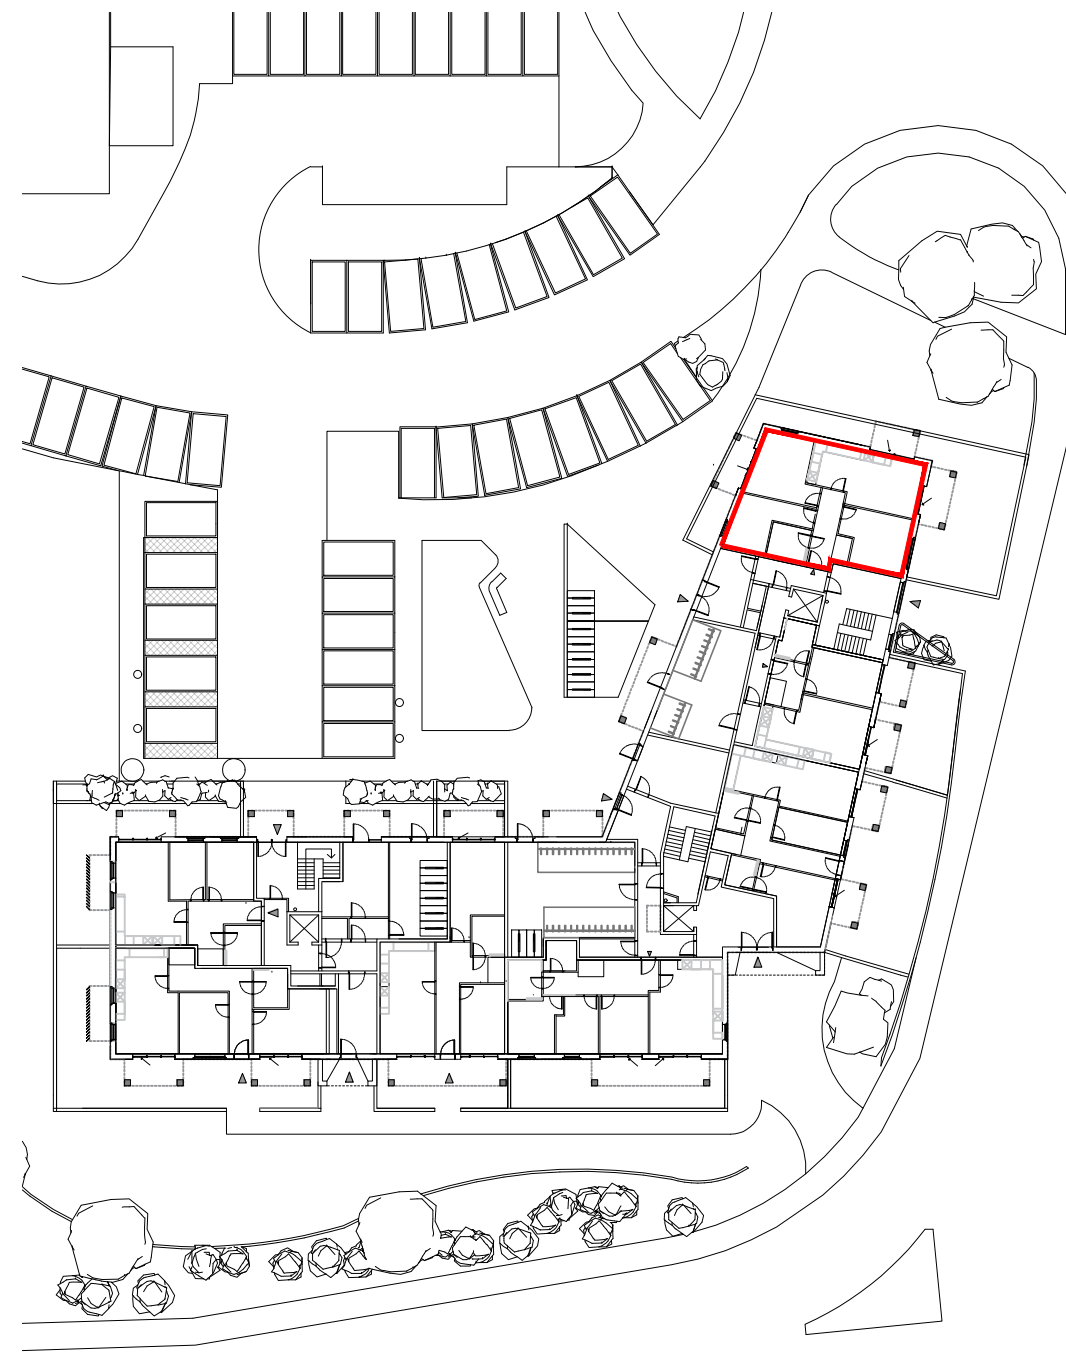

02 Key Plan
Scale 1:1000

Drawing Legend		
	1B 2P	1 no.
	2B 3P	2 no.
	2B 4P	2 no.
	3B 4P	0 no.
	3B 5P	2 no.
	Total	7 Units

PLANNING

Osel architecture

PROJECT: STATUS PARK

CLIENT: BMR PROPERTY

DRAWING: PROPOSED GROUND FLOOR PLAN

DRAWING No.: E21-038/M4(3).1
SCALE: 1:200@A3
DRAWN: DW
CHECKED: TM
G.04 | The Record Hall | 16-16A Baldwin's Gardens | London | EC1N 7RJ
Tel: 020 7224 2447

REV: P3
DATE: 28.05.24