


REV.	DATE	REVISION
P1	06.06.24	Issued for comment
P2	06.03.25	Pre-App response




Drawing Notes

- 1 London stock facing brickwork
 - 2 Projecting Winter Garden feature clad with London Stock facing brickwork.
 - 3 Polyester powder coated, double glazed aluminium windows. Colour: dark brown/ bronze.
 - 4 Polyester powder coated, double glazed aluminium sliding door to Winter Garden. Colour: dark brown/ bronze.
 - 5 Balustrade/guarding, dark brown/bronze flat section uprights and handrails.
 - 6 Solid aluminium balustrade panel to provide visual variation
 - 7 Obscured glazed modesty panel 1.8m high beyond to back of balcony.
 - 8 Full height vertical angled rails to provide visual animation to east facade, whilst ensuring privacy is maintained between new built units and the established residential units at Vista Court, 18m to the east.
 - 9 Projecting brick feature detail.
 - 10 Polyester powder coated aluminium clad main entrance porch, finished to match windows.
 - 11 Polyester powder coated handrail to guard non- terrace flat roof areas.
 - 12 Polyester powder coated aluminium canopy over secondary entrance.
 - 13 Projecting balcony enclosure with London Stock facing brickwork.
- * Triple glazed window, with white glass lower section to height of 1.8m. Upper section clear glass.
- * Double glazed window, with white glass lower section to height of 1.8m. Upper section clear glass.

01 Elevation C: West Elevation
Scale 1:100

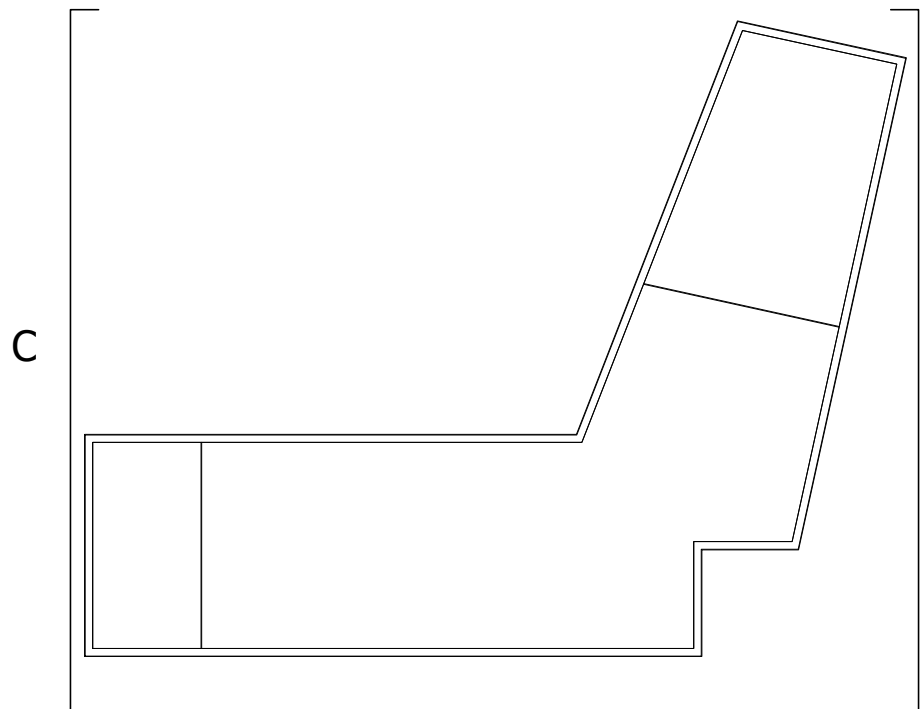

PLANNING

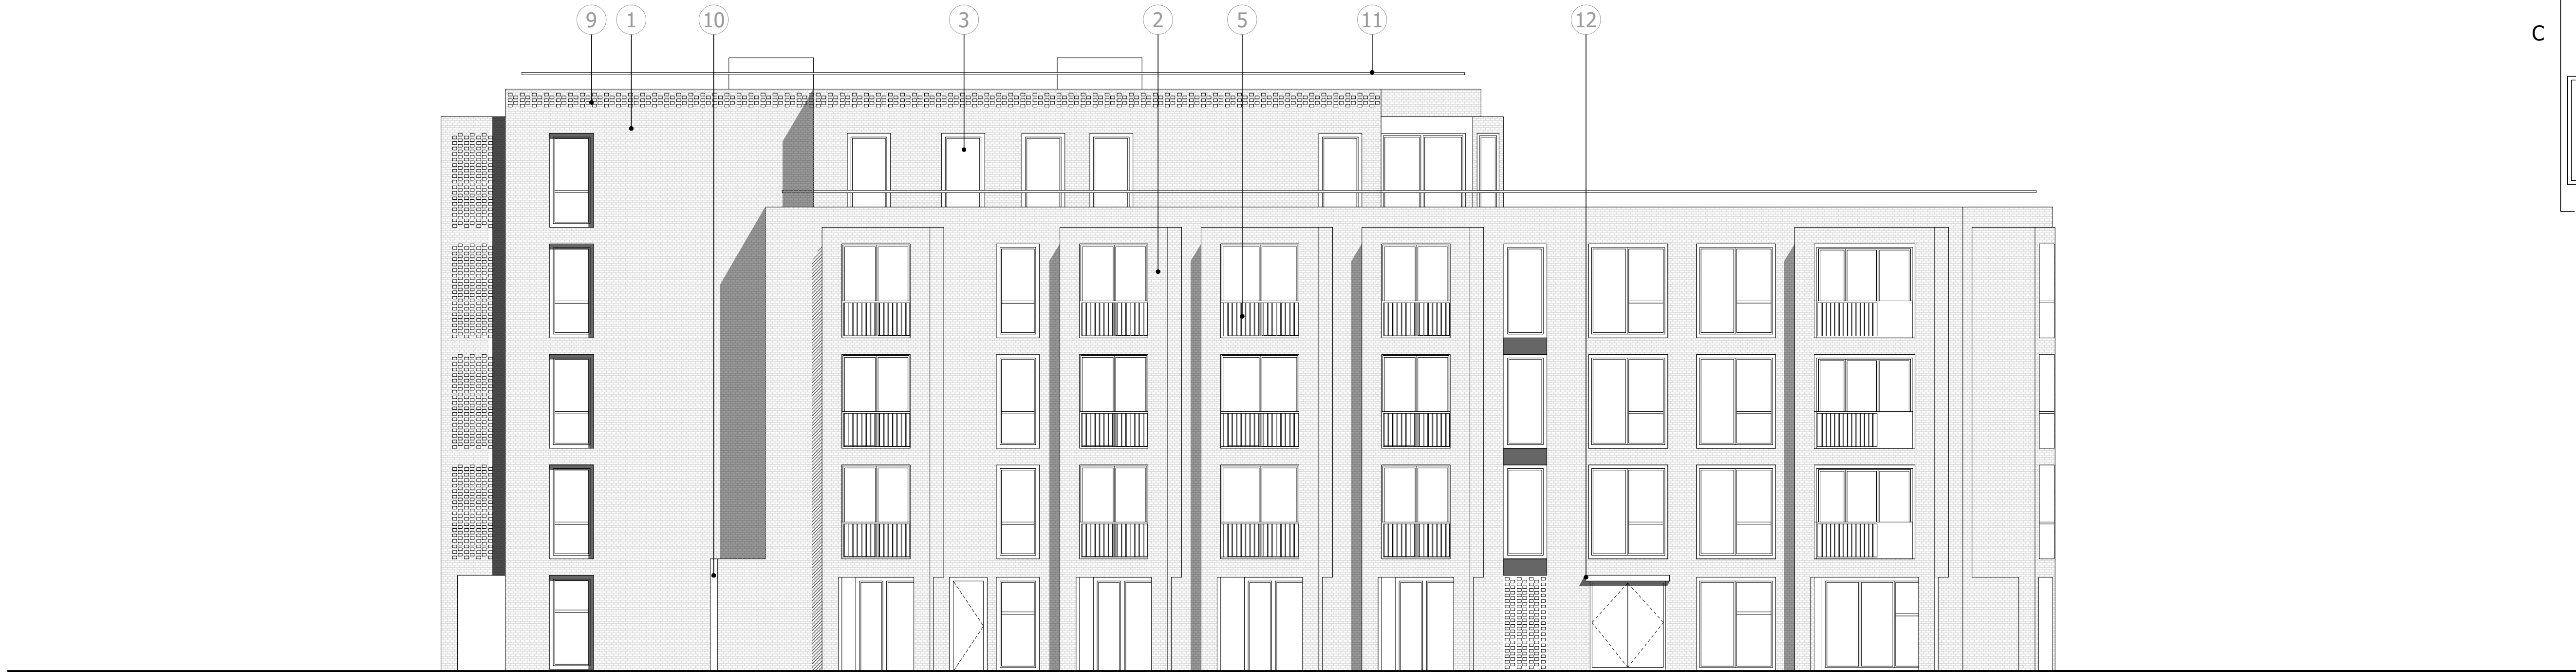

02 Elevation D: East Elevation
Scale 1:100

Osel architecture

PROJECT:
Status Park, Heathrow

CLIENT:
MBH HEATHROW LTD.

DRAWING:
Proposed Elevations
East and West

DRAWING No.:
E21-038/PRE002

REV:
P2

SCALE: 1:100@A1

DRAWN: DW DATE: 04.06.24

CHECKED: TM DATE:
G.04 | The Record Hall | 16-16A Baldwin's Gardens | London | EC1N 7RJ
Tel: 020 7224 2447

E-mail: admin@oselarch.co.uk Web: www.oselarchitecture.co.uk
©COPYRIGHT EXISTS ON THE DESIGNS AND INFORMATION SHOWN ON THIS DRAWING