


THE CONTRACTOR MUST VERIFY ALL DIMENSIONS ON SITE BEFORE MAKING SHOP DRAWINGS OR COMMENCING WORK OF ANY KIND. NO DIMENSIONS TO BE SCALED FROM THIS DRAWING.

REV.	DATE	REVISION
P1	06.09.23	General scheme revisions: reduced massing, revised materials and facade treatment, additional info on M4 (3) units
P2	28.05.24	Planning refusal response
P3	03.06.24	Minor corrections
P4	06.06.24	Minor adjustments
P5	18.06.24	Internal Layouts updated

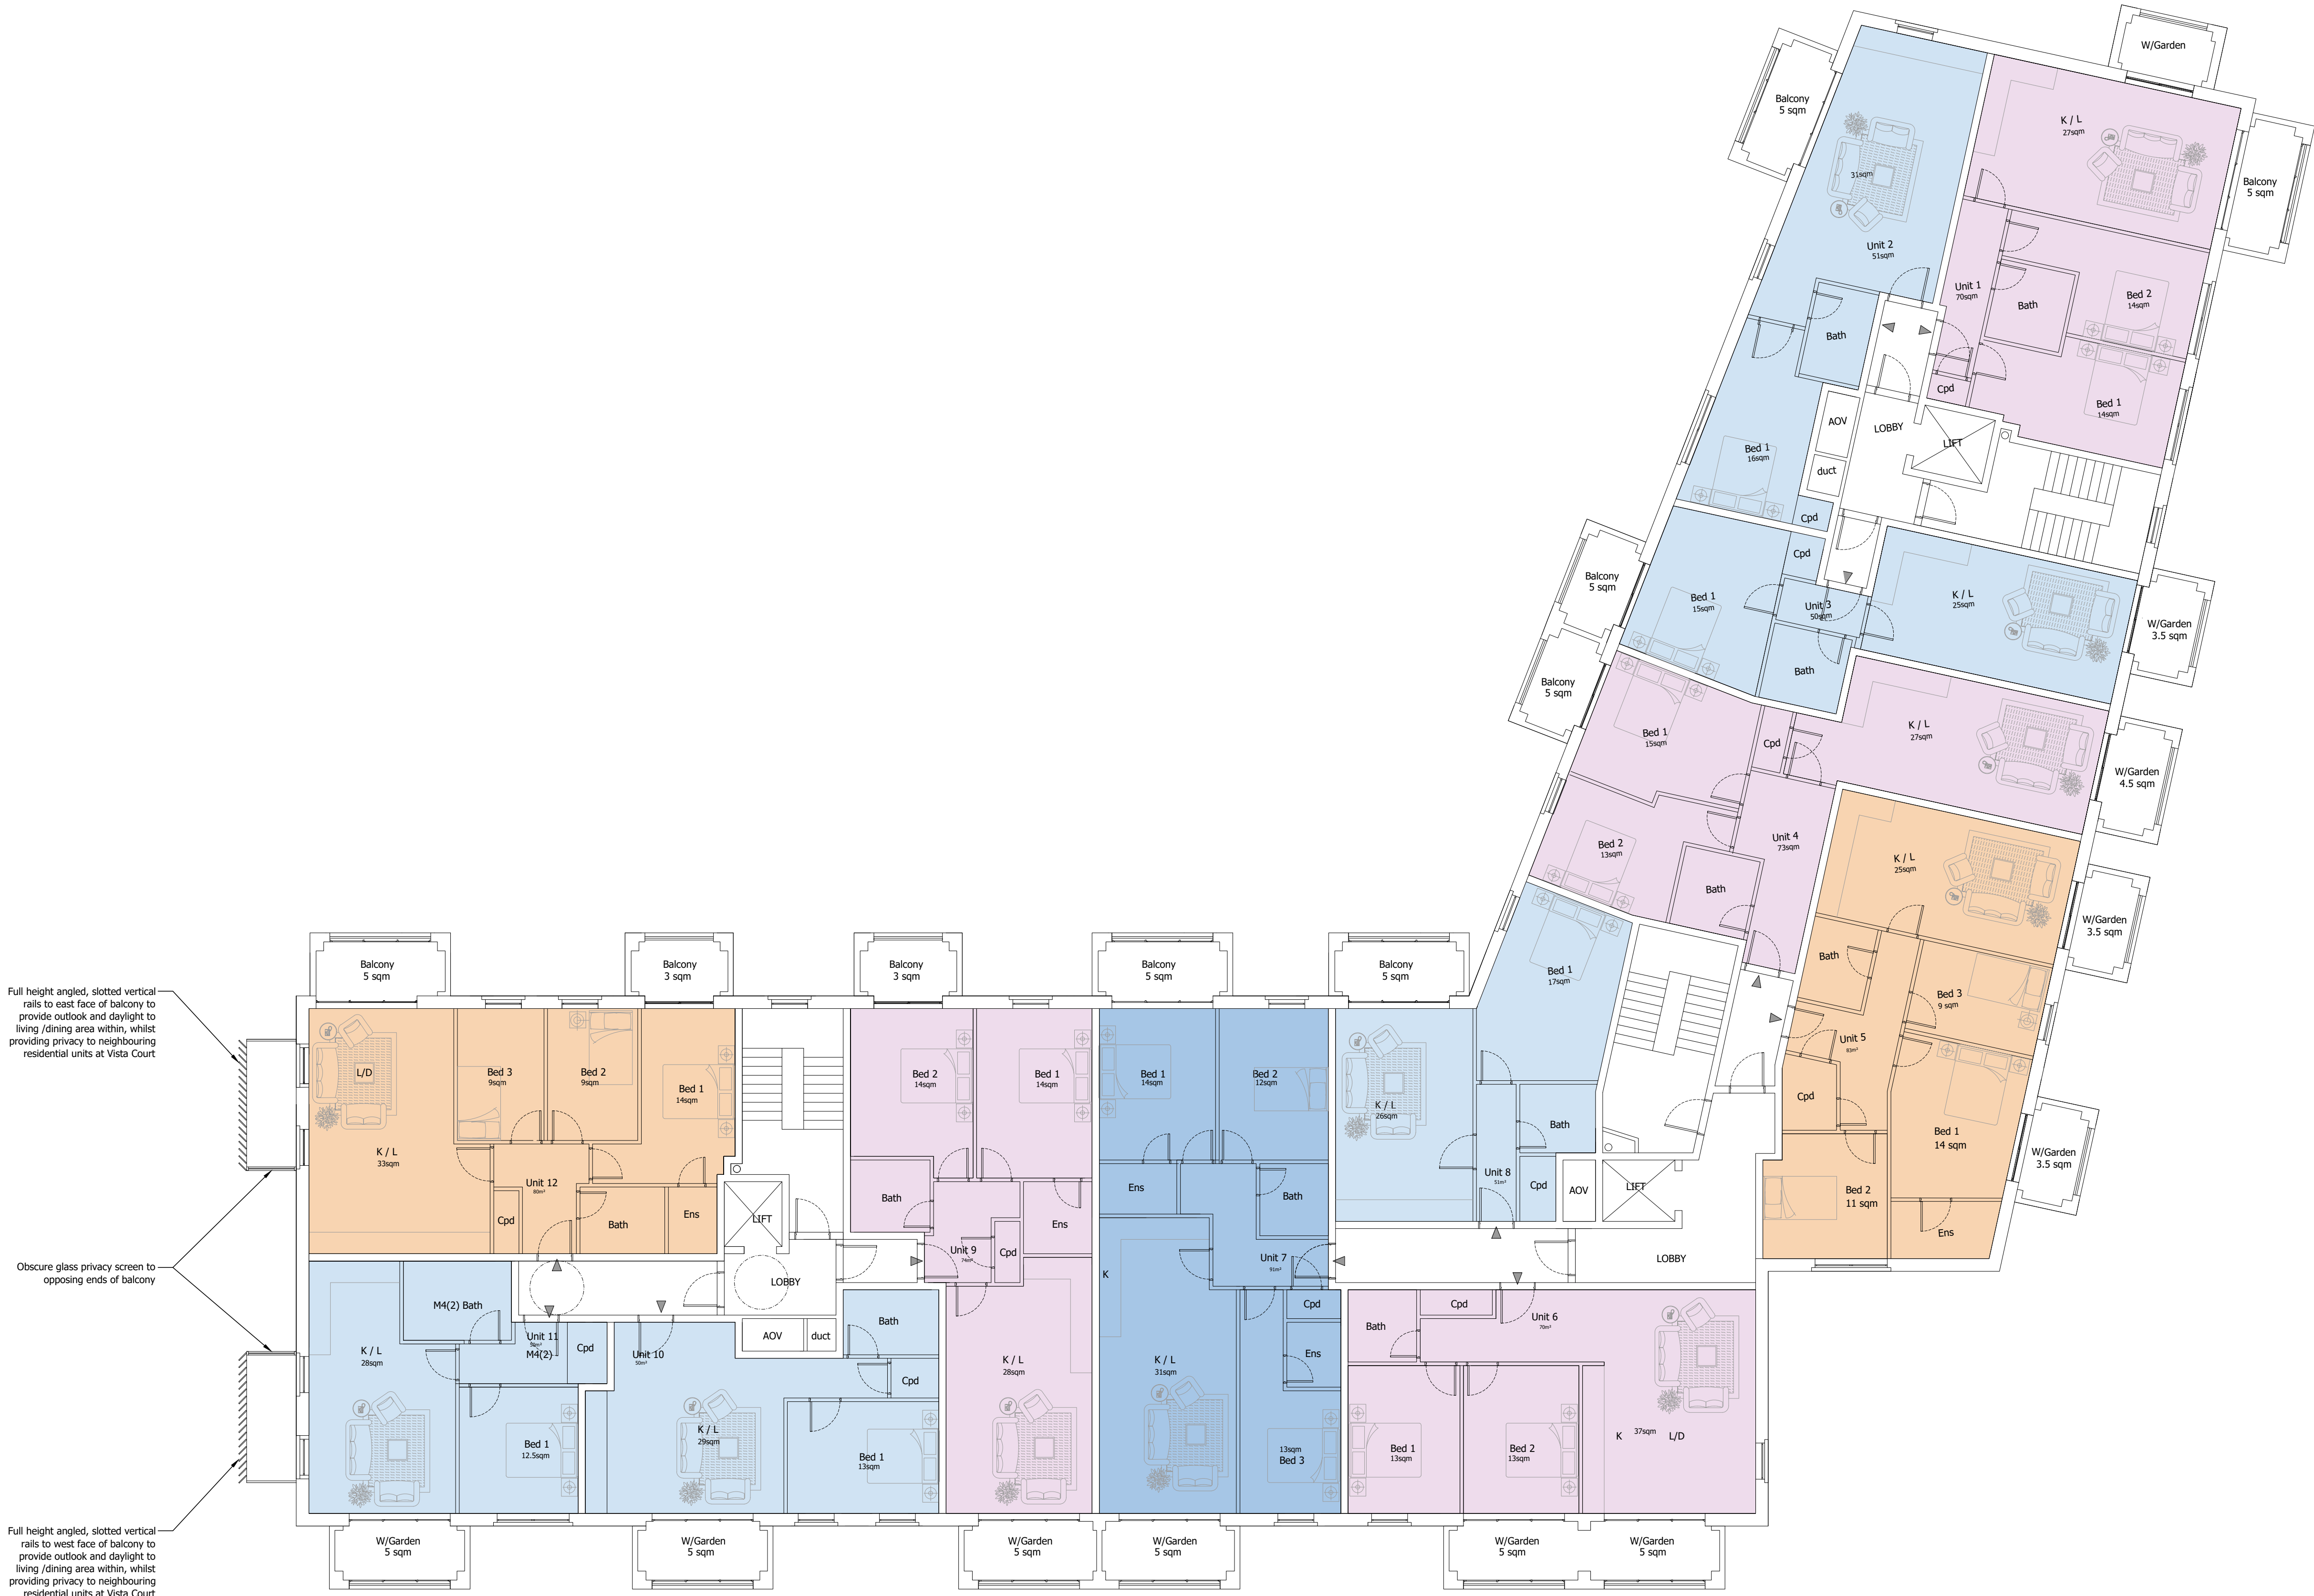

Drawing Legend

1B 2P	5 no.
2B 3P	0 no.
2B 4P	4 no.
3B 4P	2 no.
3B 5P	1 no.
Total	12 Units

PLANNING

Osel architecture

PROJECT:
STATUS PARK

CLIENT:
MBH HEATHROW LTD.

DRAWING:
PROPOSED PLAN
THIRD FLOOR

DRAWING No.:
E21-038/PRP003

REV:
P5

SCALE: 1:100@A1 AND 1:200@A3

DRAWN: DW DATE: 28.05.24

CHECKED: TM DATE:
G.04 | The Record Hall | 16-16A Baldwin's Gardens | London | EC1N 7RJ
Tel: 020 7224 2447

E-mail: admin@oselarch.co.uk Web: www.oselarchitecture.co.uk
©COPYRIGHT EXISTS ON THE DESIGNS AND INFORMATION SHOWN ON THIS DRAWING

01 Proposed Third Floor Plan
Scale 1:100