



PROPOSED

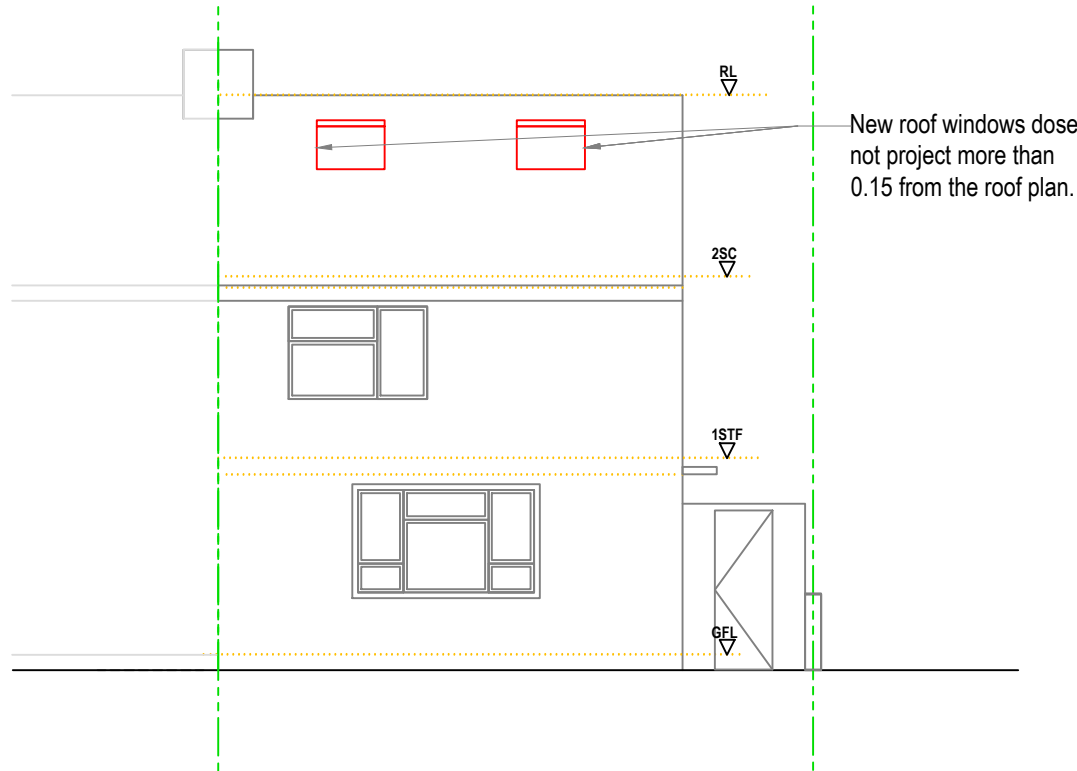

FRONT ELEVATION

Scale 1:100 @ A3

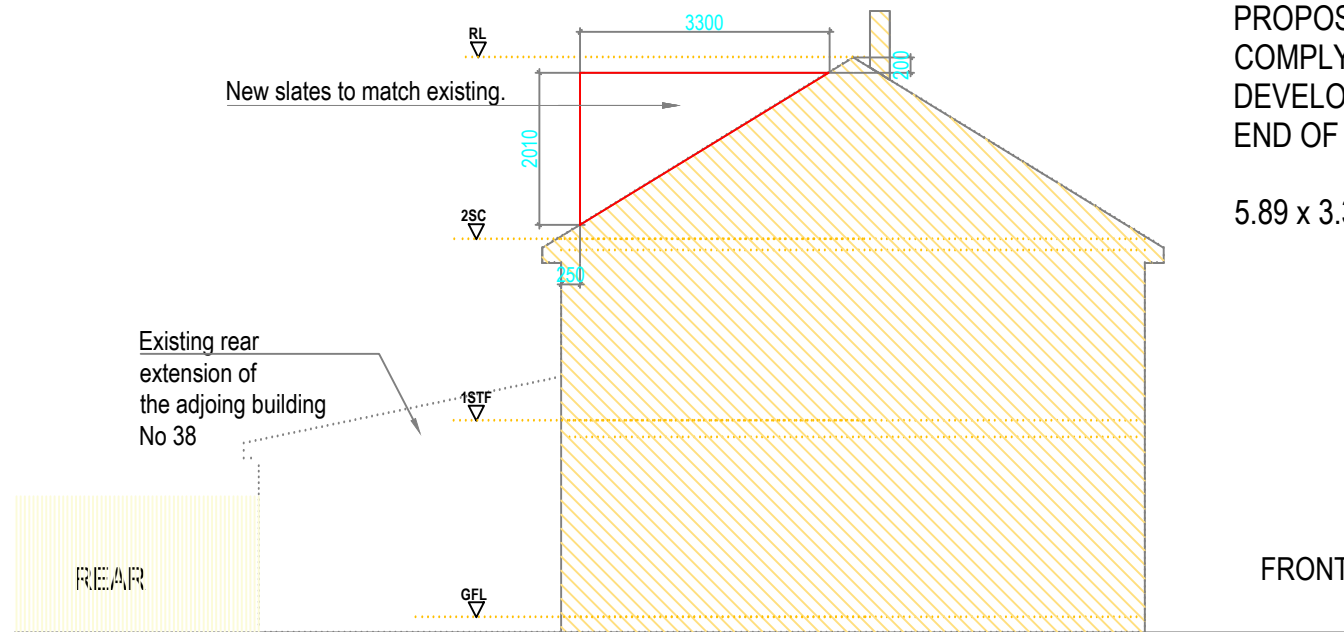


PROPOSED REAR DORMER
COMPLY AS PERMITTED
DEVELOPMENT TO EXISTING
END OF TERRACE HOUSE

$$5.89 \times 3.30 \times 2.01/2 = 19.53 \text{ m}^3$$


RIGHT SIDE ELEVATION

Scale 1:100 @ A3

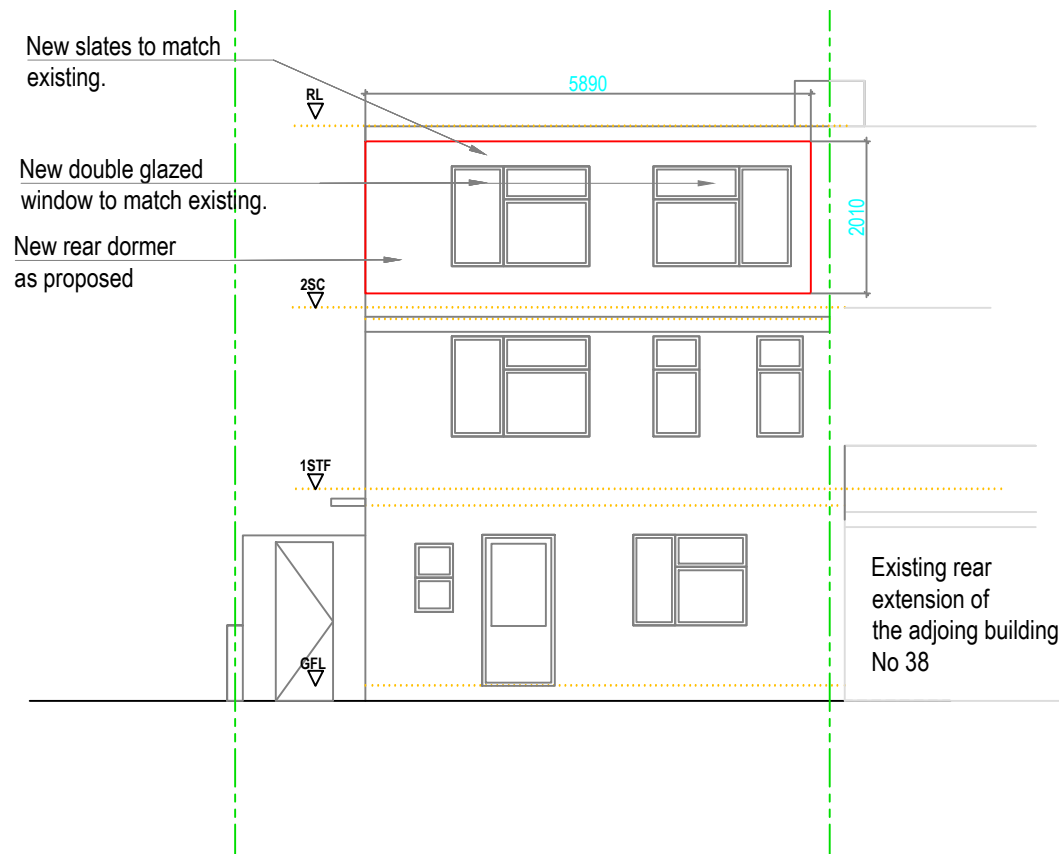


REAR ELEVATION

Scale 1:100 @ A3

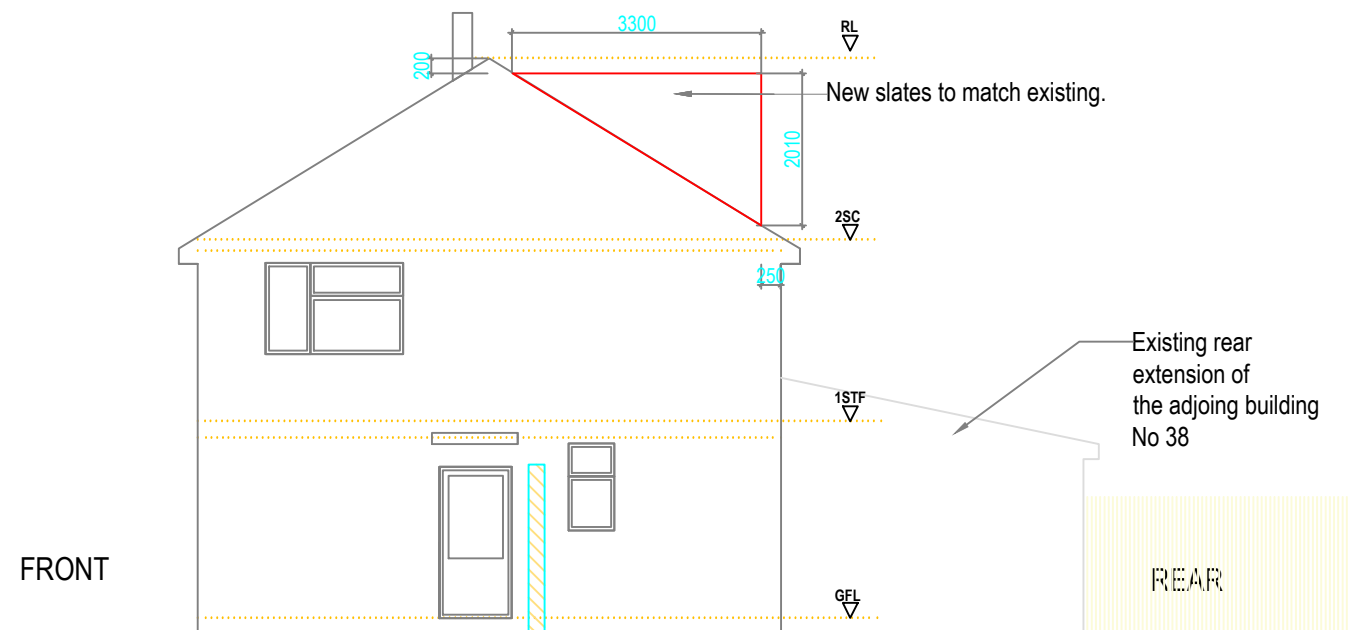

LEFT SIDE ELEVATION

Scale 1:100 @ A3

 

Rev	Desc	By	Date	Ch
REVISIONS				

arkluta

15 Ashfield Road
London
W3 7JE

Tel (+ 44) 0208 743 5600
Mob (+ 44) 077 69811452
E-mail: arkluta@hotmail.co.uk

Project:

37 OWEN ROAD
HAYES, UB4 9LA

Client :

Title:

PROPOSED
ELEVATIONS

Scale:
1:100@A3

Drawn by:
GME

Date:
SEP 2022

Checked by:
LV

Drawing No:
22SR-06L

Rev:
.