




Approved planning drawings  
74477/APP/2022/577

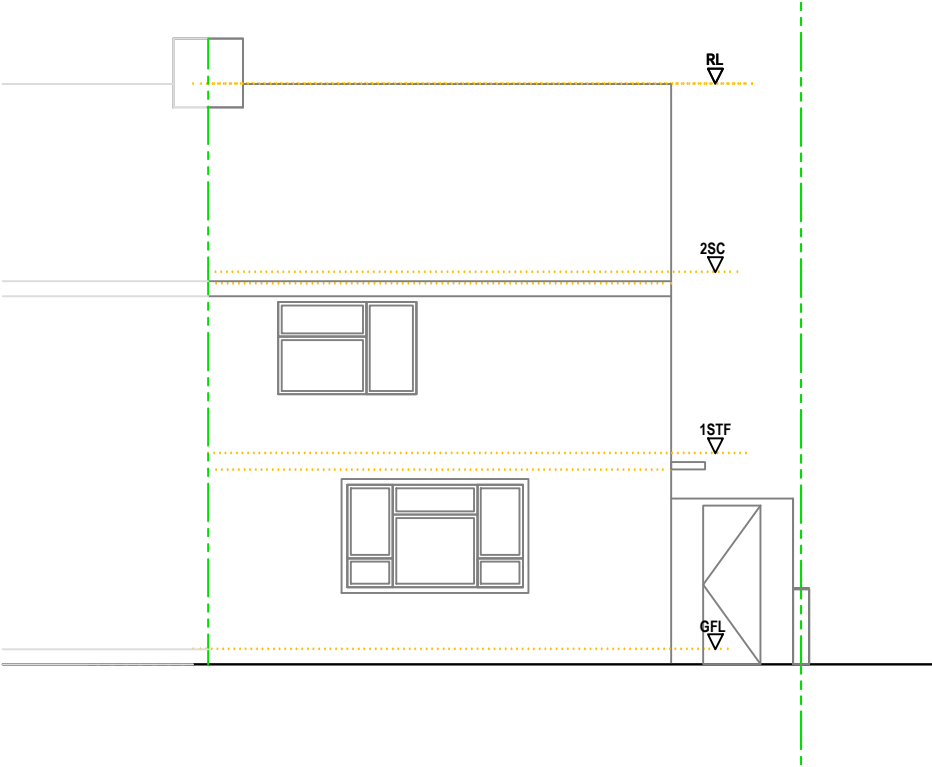


FRONT ELEVATION  
Scale 1:100 @ A3

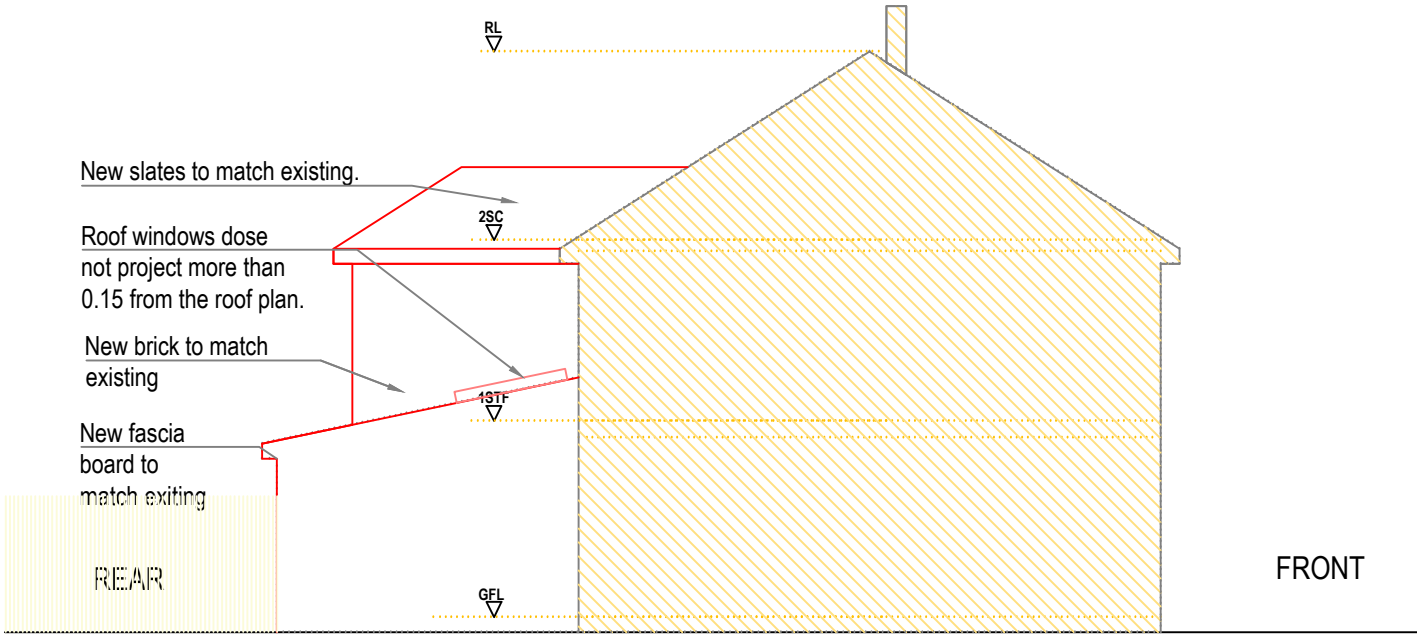


RIGHT SIDE ELEVATION  
Scale 1:100 @ A3

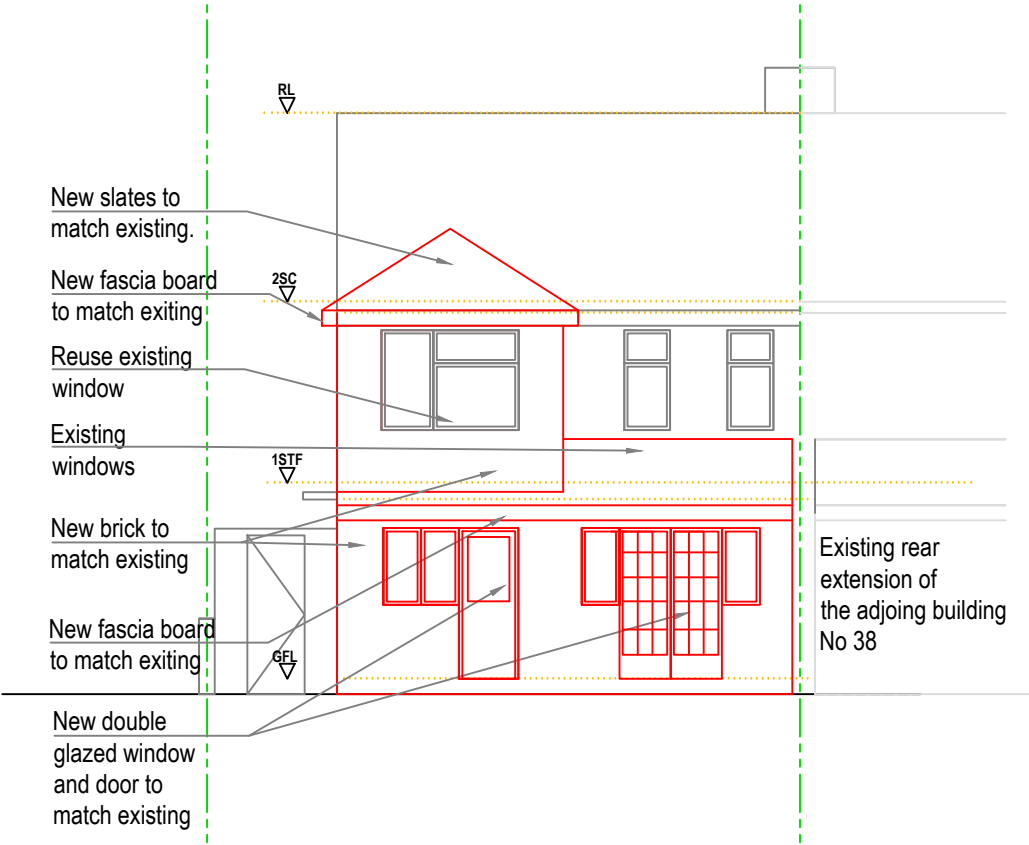

REAR ELEVATION  
Scale 1:100 @ A3

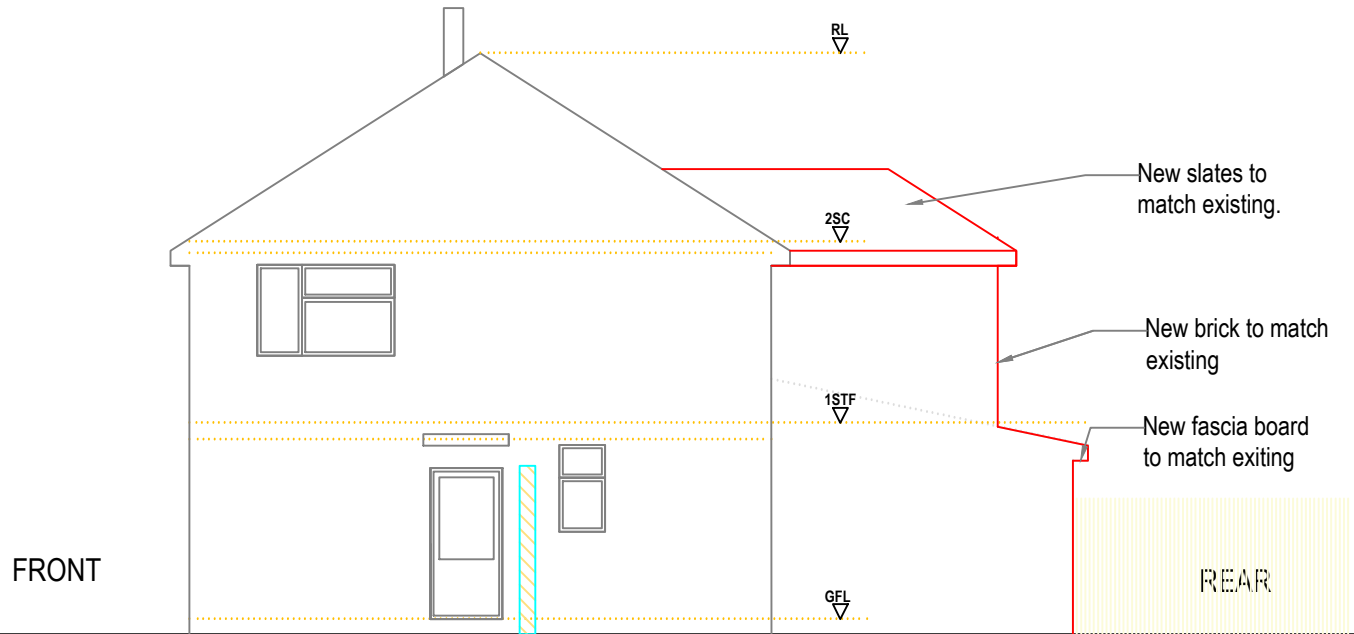

LEFT SIDE ELEVATION  
Scale 1:100 @ A3

 

| Rev       | Desc | By | Date | Ch |
|-----------|------|----|------|----|
| REVISIONS |      |    |      |    |

arkluta

15 Ashfield Road  
London  
W3 7JE

Tel (+ 44) 0208 743 5600  
Mob (+ 44) 077 69811452  
E-mail: arkluta@hotmail.co.uk

Project:  
37 OWEN ROAD  
HAYES, UB4 9LA

Client :  
Title:

PROPOSED  
ELEVATIONS

|                          |                   |
|--------------------------|-------------------|
| Scale:<br>1:100@A3       | Drawn by:<br>GME  |
| Date:<br>SEP 2021        | Checked by:<br>LV |
| Drawing No:<br>21-SR-06P | Rev:<br>.         |