



As Build Drawings

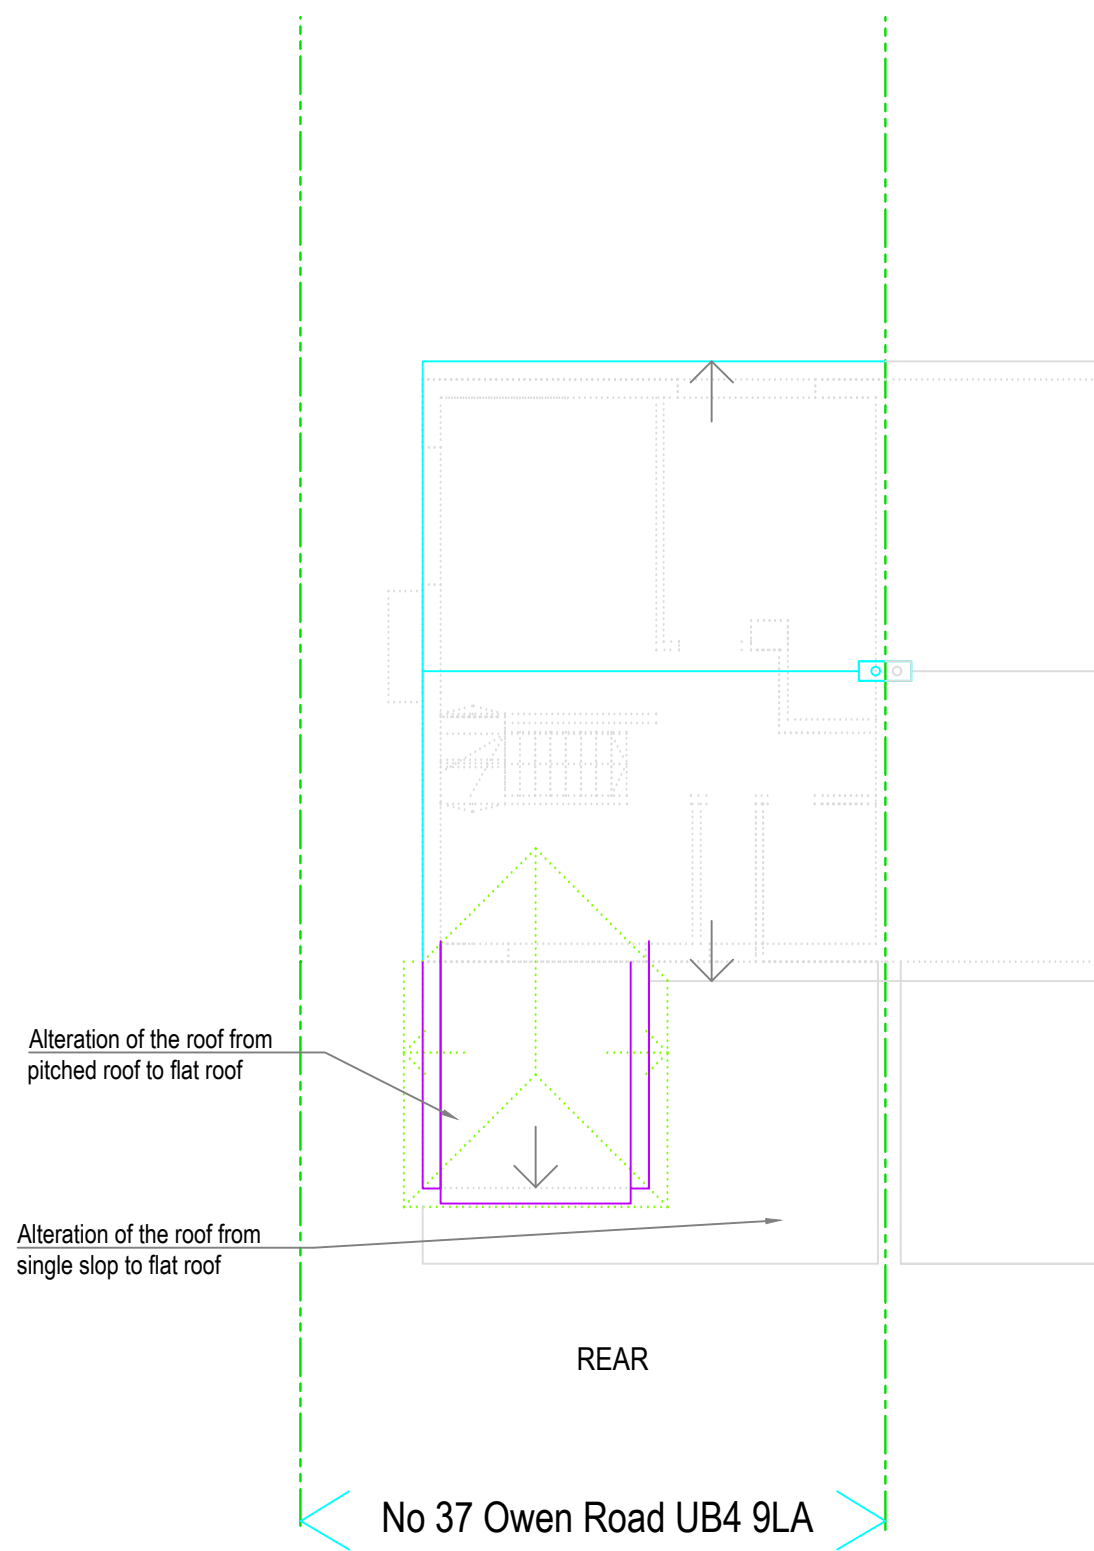

ROOF PLAN
Scale 1:100 @ A3

 

Rev	Desc	By	Date	Ch
REVISIONS				

arkluta

15 Ashfield Road
London
W3 7JE

Tel (+ 44) 0208 743 5600
Mob (+ 44) 077 69811452
E-mail: arkluta@hotmail.co.uk

Project:
37 OWEN ROAD
HAYES, UB4 9LA
Client :
Title:
AS BUILD
ROOF PLAN

Scale: 1:100@A3	Drawn by: GME
Date: May 2023	Checked by: LV
Drawing No: 23-SR-09AB	Rev: .