



# As Build Drawings

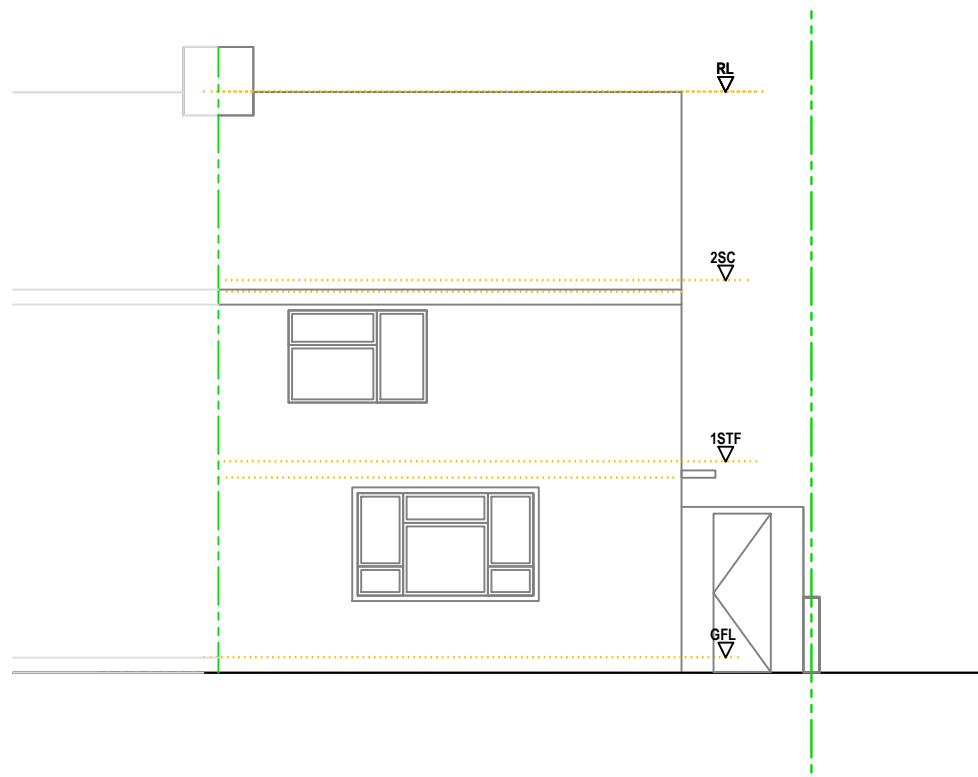

FRONT ELEVATION


Scale 1:100 @ A3

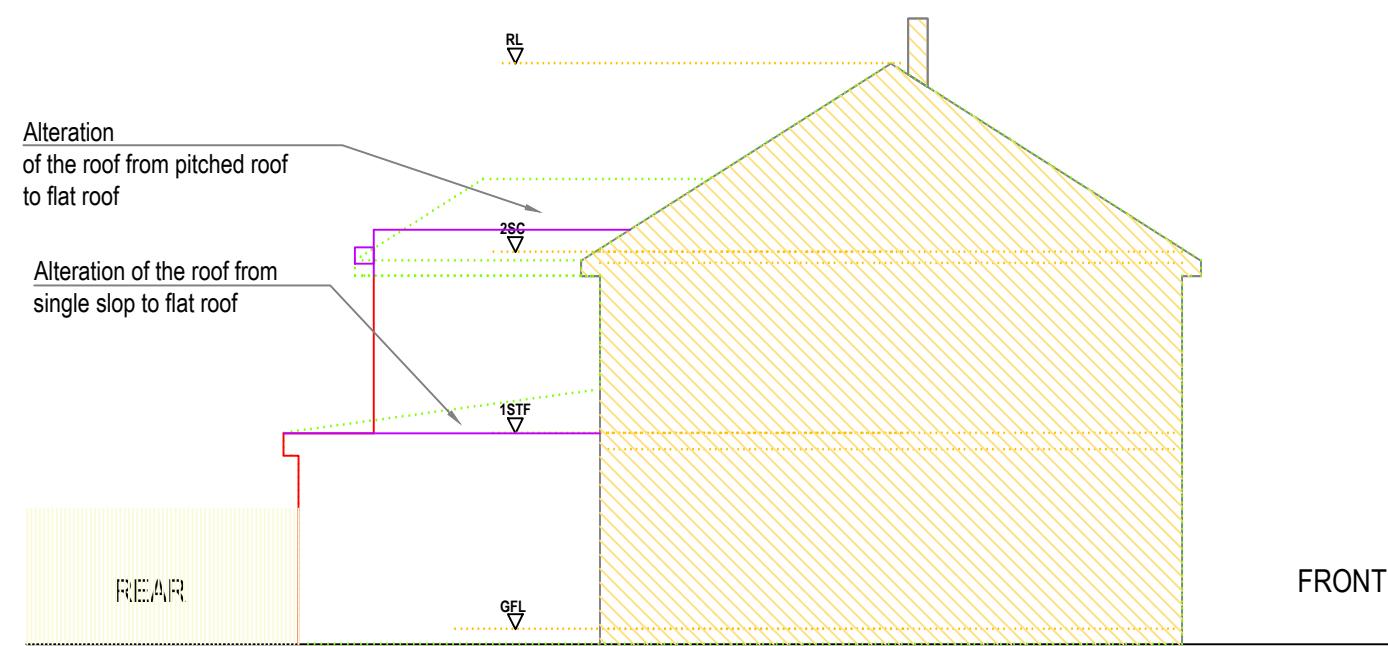

RIGHT SIDE ELEVATION


Scale 1:100 @ A3

- mm - 0 10 20 30 40  
- m - 0 1 2 3 4

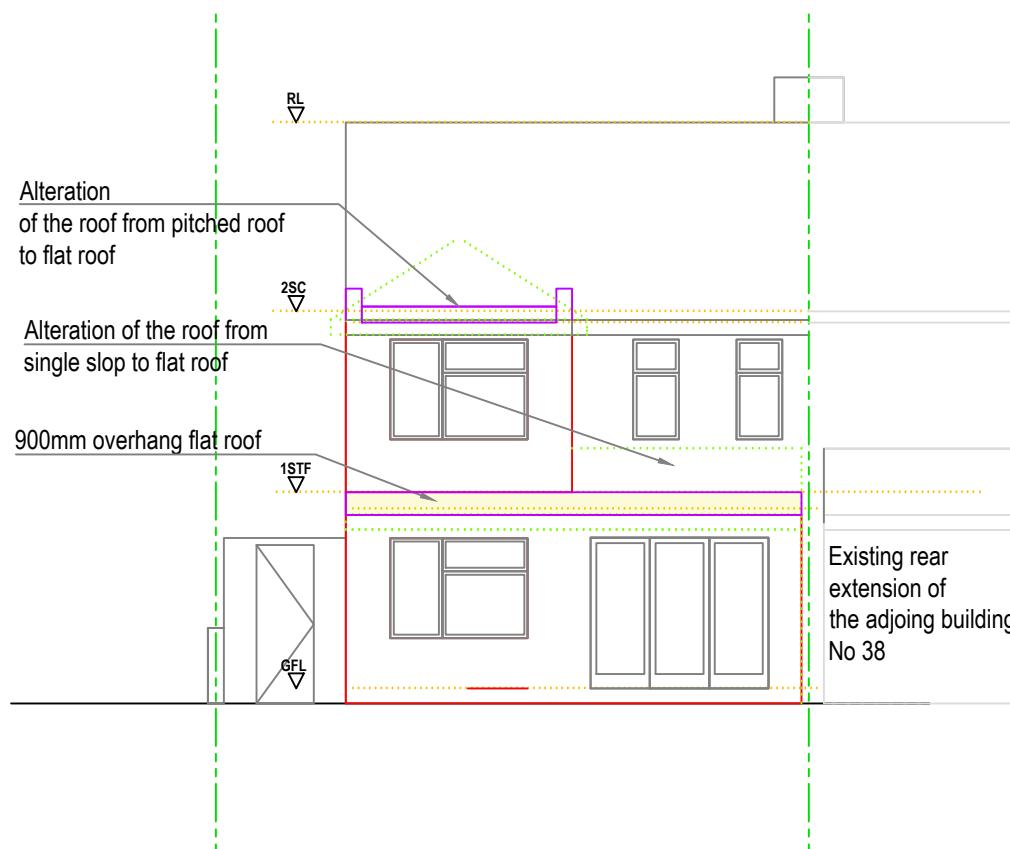

REAR ELEVATION

Scale 1:100 @ A3

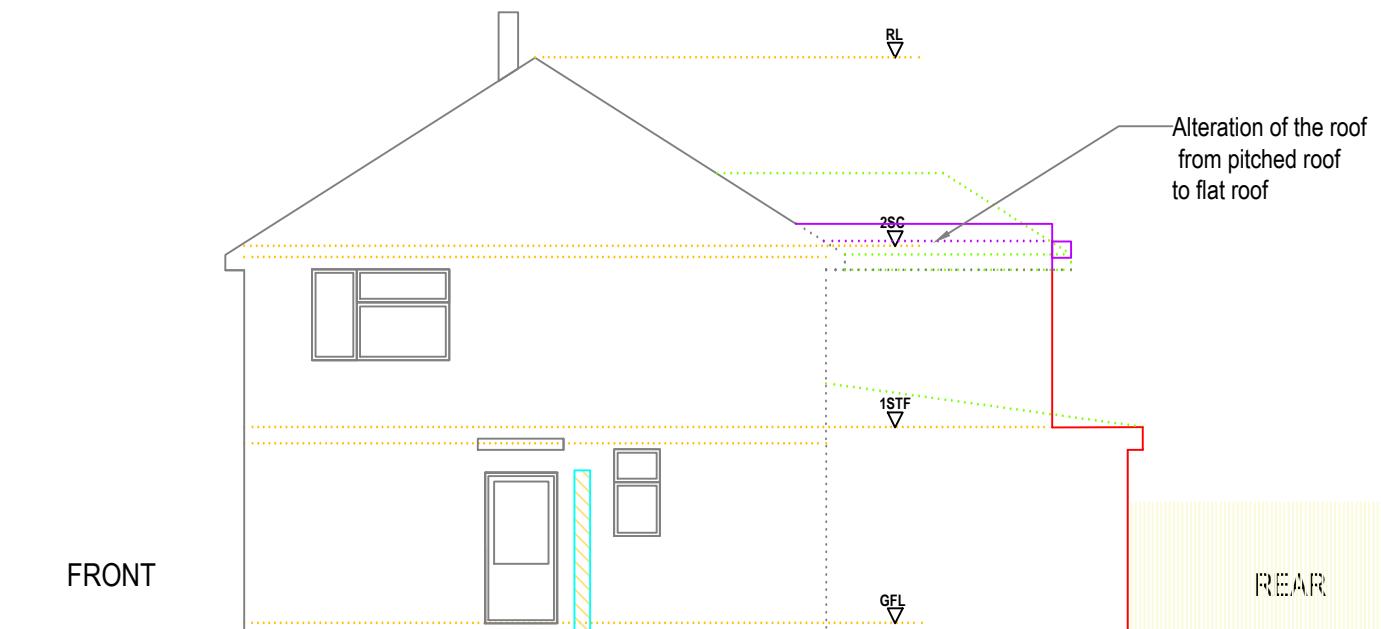

LEFT SIDE ELEVATION

Scale 1:100 @ A3

Rev Desc By Date Ch  
REVISIONS

arkluta

15 Ashfield Road  
London  
W3 7JE

Tel (+44) 0208 743 5600  
Mob (+44) 077 69811452

E-mail: arkluta@hotmail.co.uk

Project:  
37 OWEN ROAD  
HAYES, UB4 9LA

Client:

Title:

**AS BUILD  
ELEVATIONS**

Scale: 1:100 @ A3 Drawn by: GME  
Date: SEP 2021 Checked by: LV  
Drawing No: 21-SR-10AB Rev: .