



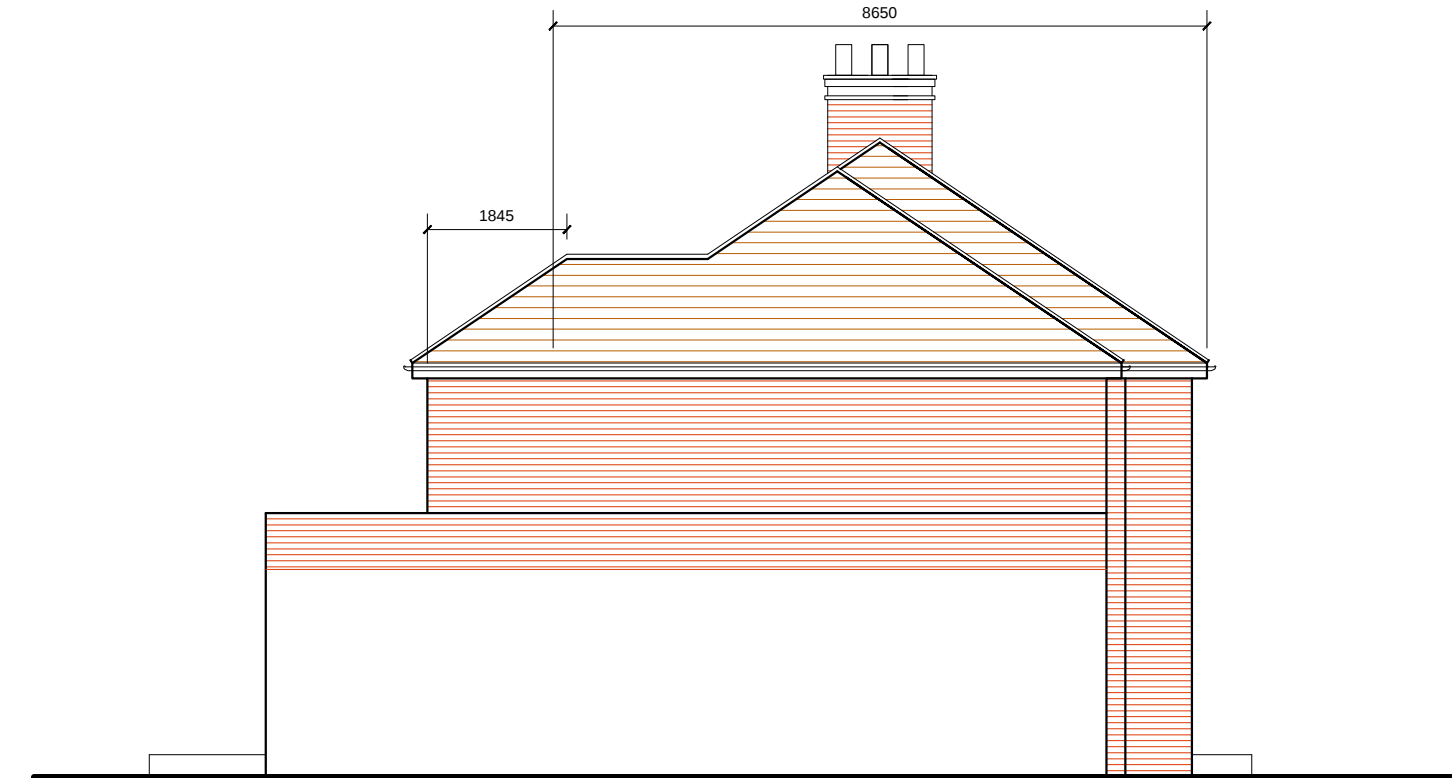


South East Elevation



South West Elevation

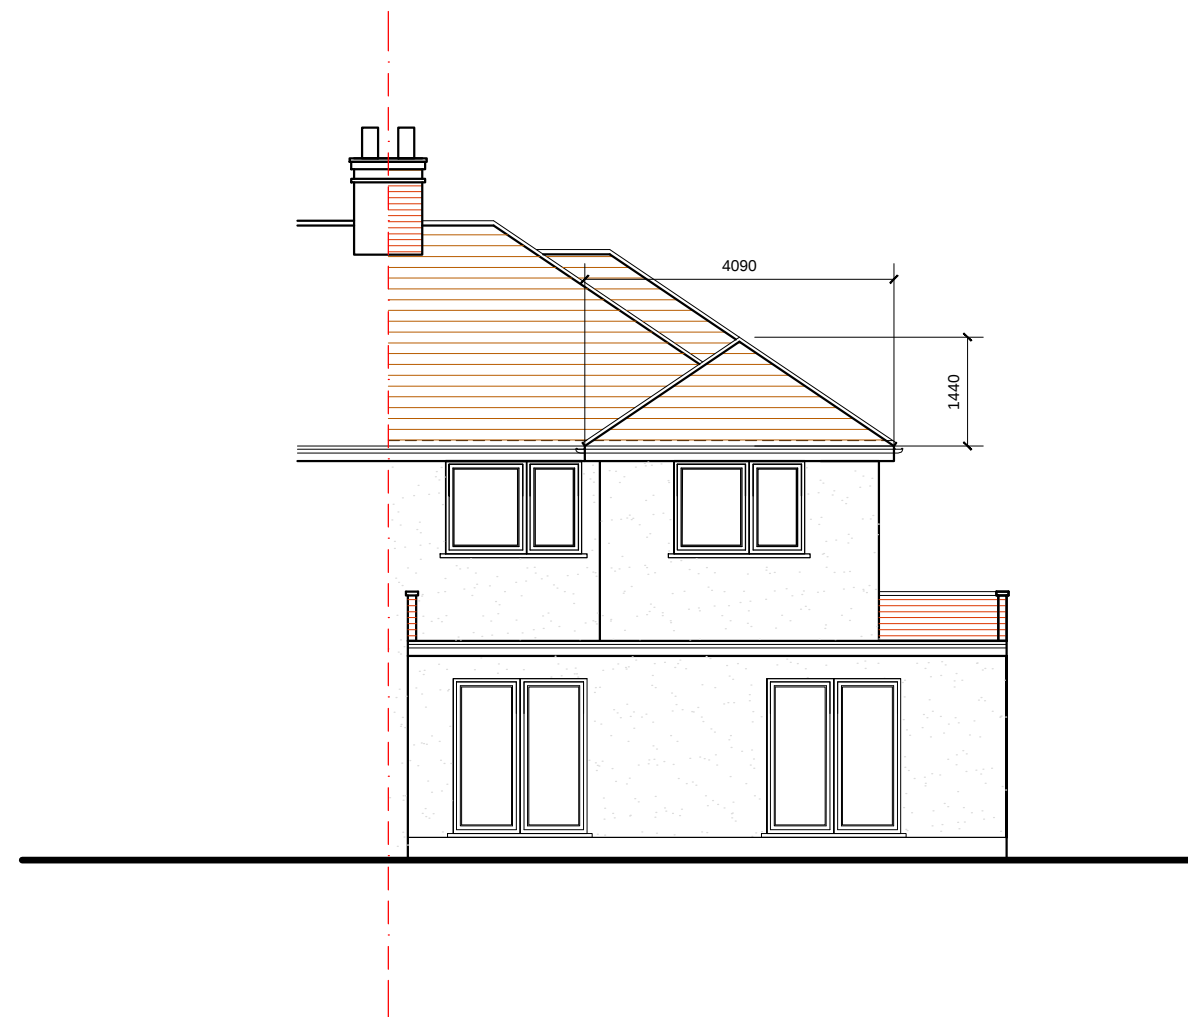


North West Elevation

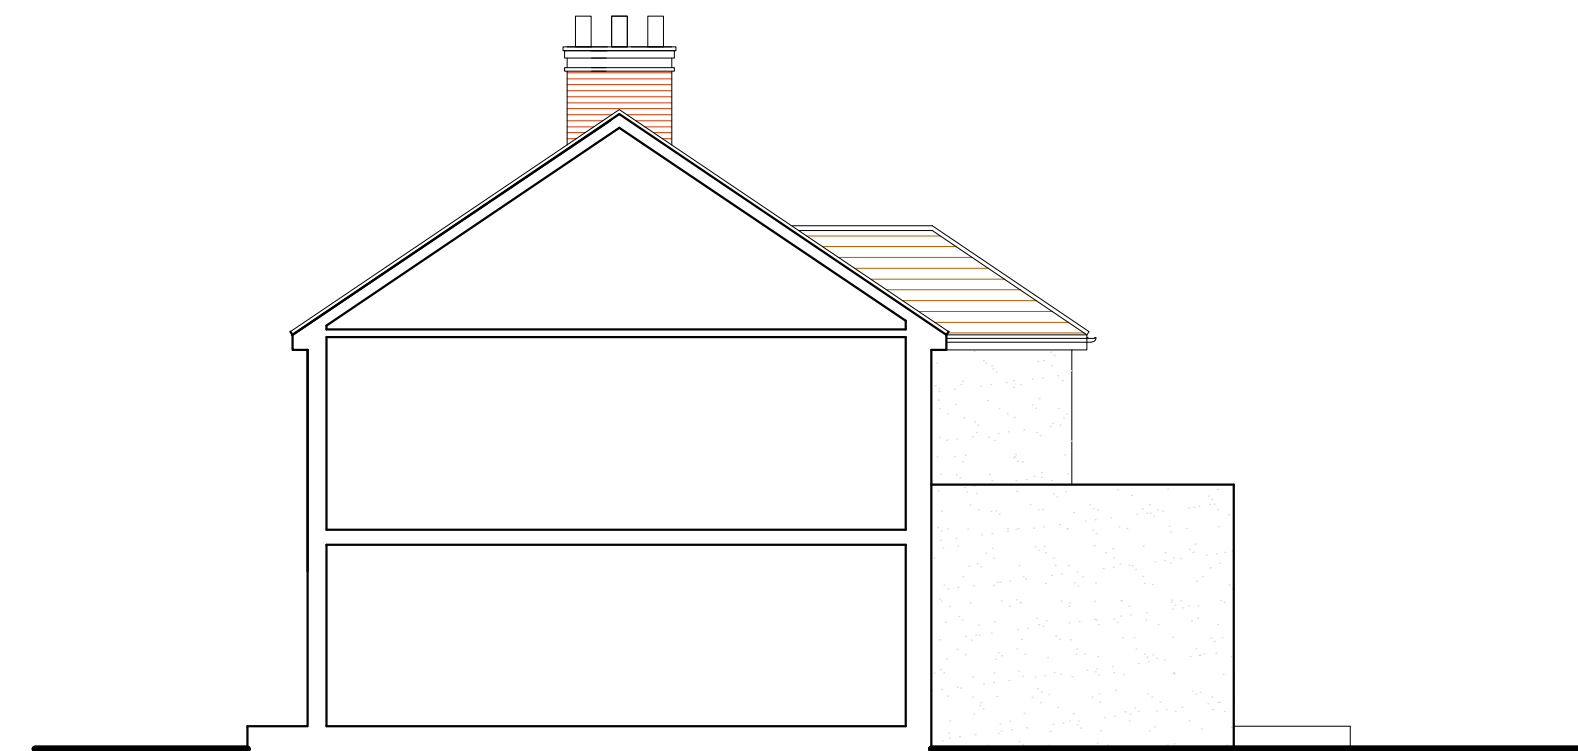

North East Elevation

EXISTING ELEVATIONS

*34 Greencroft Avenue, Eastcote,
HA4 9JJ*

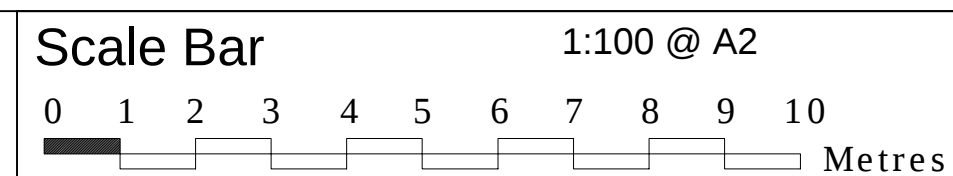

THE GILLETT MACLEOD PARTNERSHIP
Chartered Architects & Town Planning Consultants
1 High Road Old Eastcote Pinner Middlesex HA5 2EW tel. 0208 868 1333

Drg. No. 23/3548/06
Scale 1:100
Date 17/01/23
Drawn by KH

REVISION	
(C)	drawer