



Ground Floor Plan

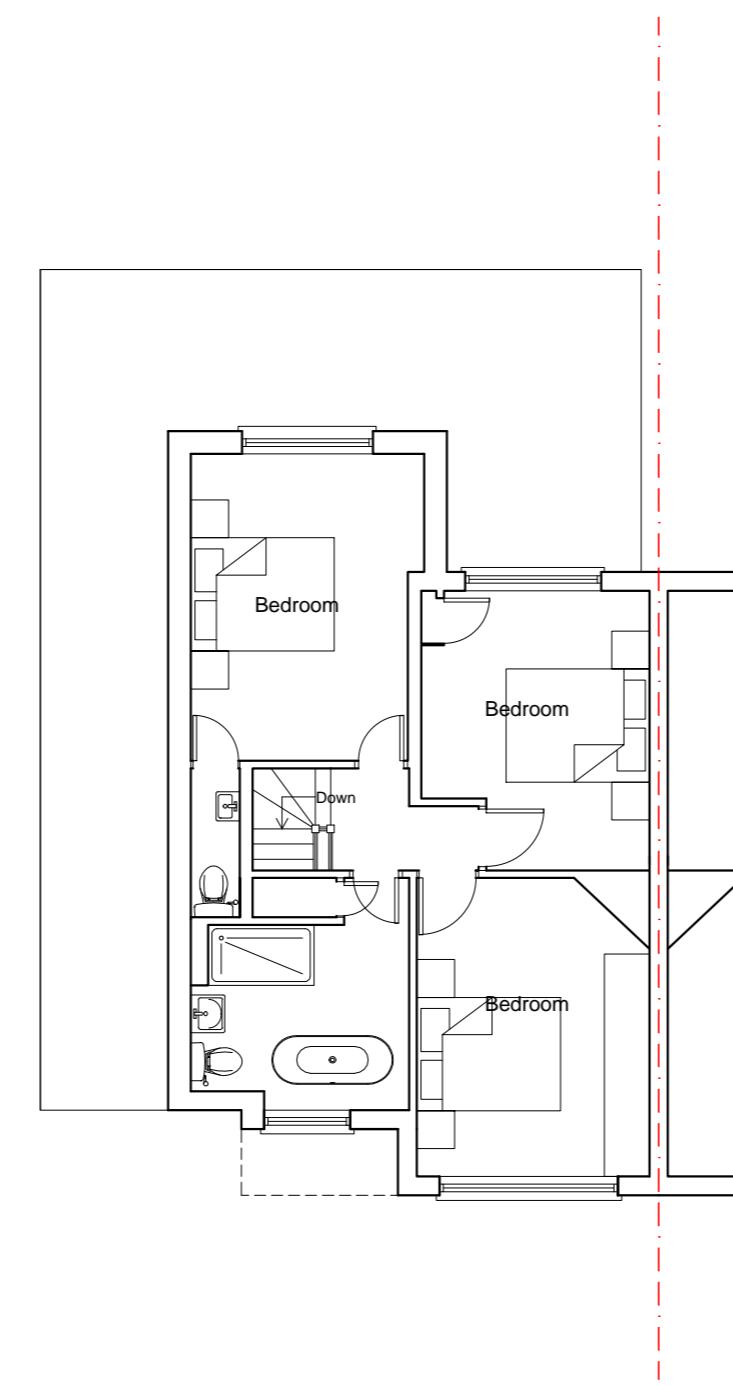


First Floor Plan

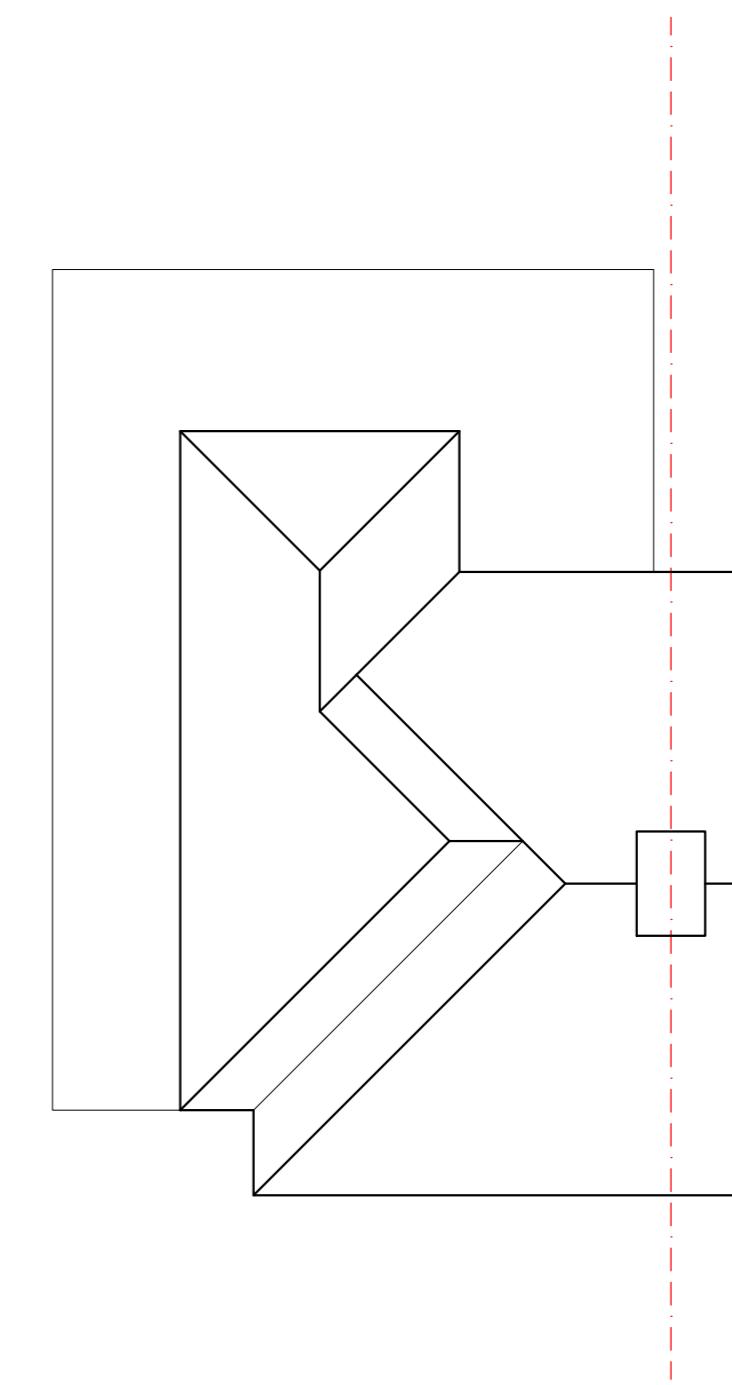

Roof Plan

EXISTING FLOOR PLANS

34 Greencroft Avenue, Eastcote,  
HA4 9JJ

 Scale Bar 1:100 @ A2  
 Metres



THE GILLETT MACLEOD PARTNERSHIP  
Chartered Architects & Town Planning Consultants  
1 High Road Old Eastcote Pinner Middlesex HA5 2EW tel. 0208 868 1333

Drg. No. 23/3548/04  
Scale 1:100  
Date 03/02/23  
Drawn by KH

REVISION  
C drawer