




Ground Floor Plan

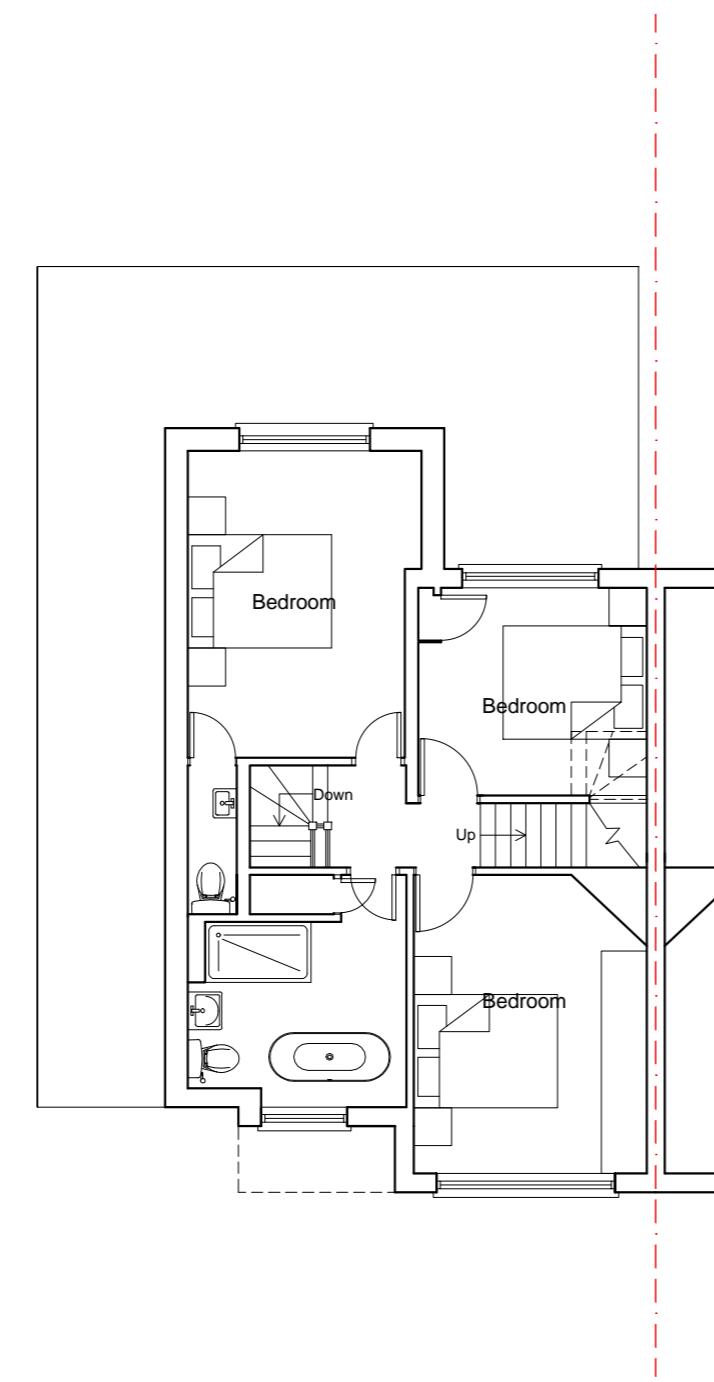

First Floor Plan

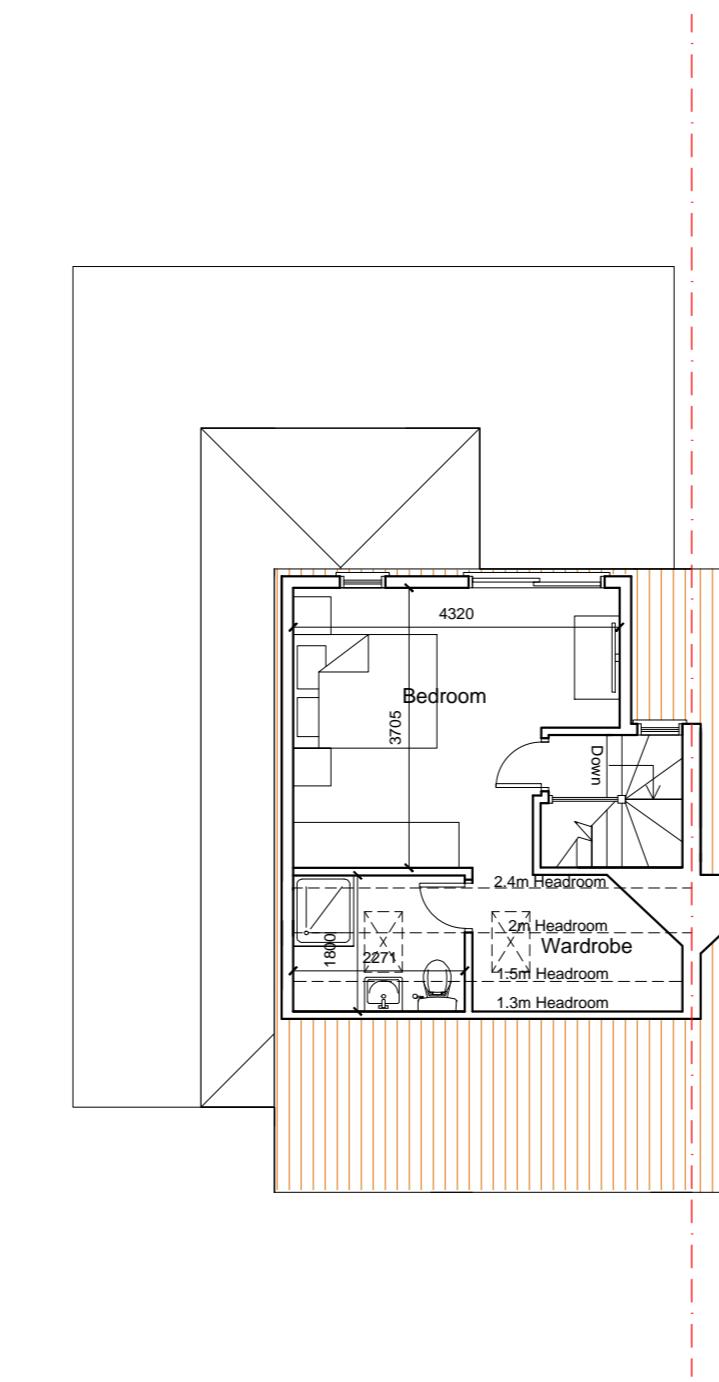

Loft Floor Plan

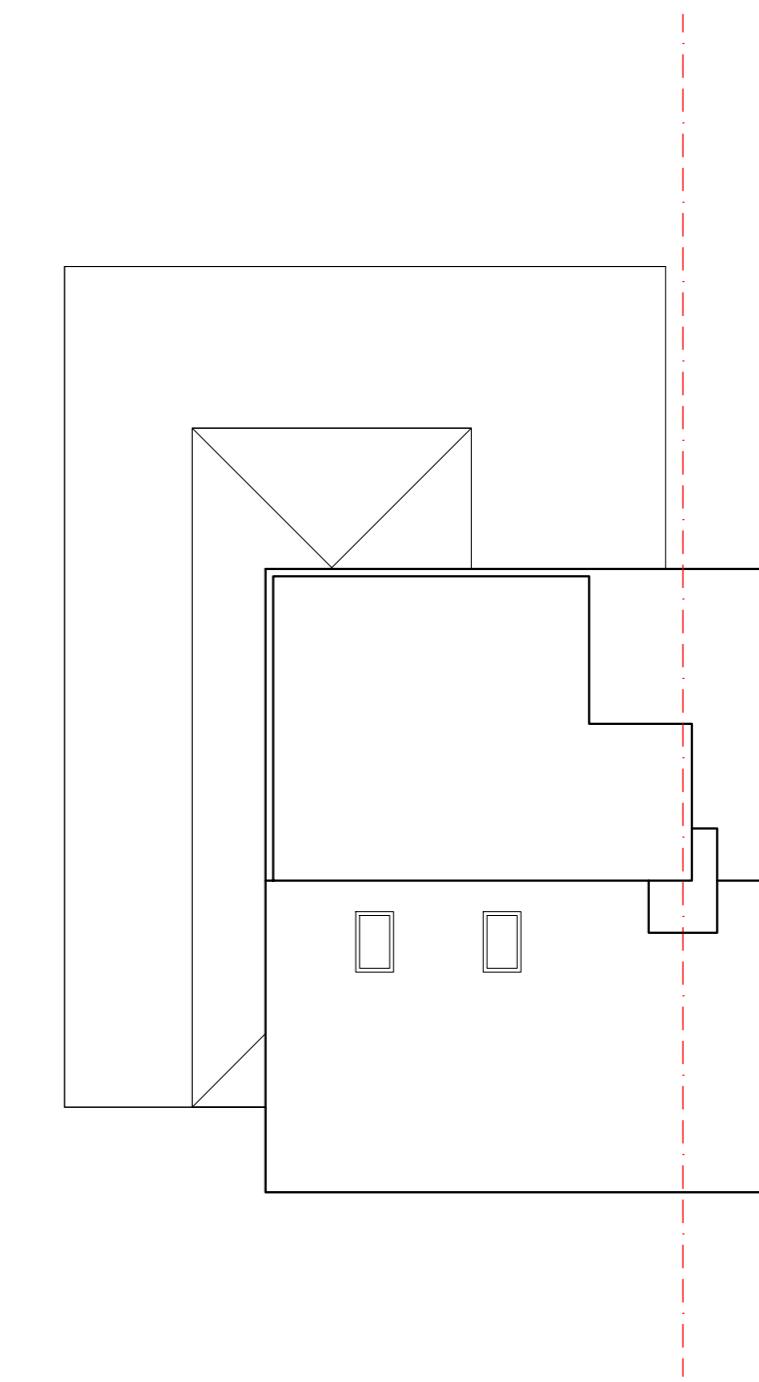

Roof Plan

PROPOSED FLOOR PLANS

34 Greencroft Avenue, Eastcote,  
HA4 9JJ

Scale Bar  
0 1 2 3 4 5 6 7 8 9 10 Metres

1:100 @ A2



THE GILLETT MACLEOD PARTNERSHIP  
Chartered Architects & Town Planning Consultants  
1 High Road Old Eastcote Pinner Middlesex HA5 2EW tel. 0208 868 1333

Drg. No. 23/3548/05  
Scale 1:100  
Date 13/02/23  
Drawn by KH

REVISION  
C  
drawer