



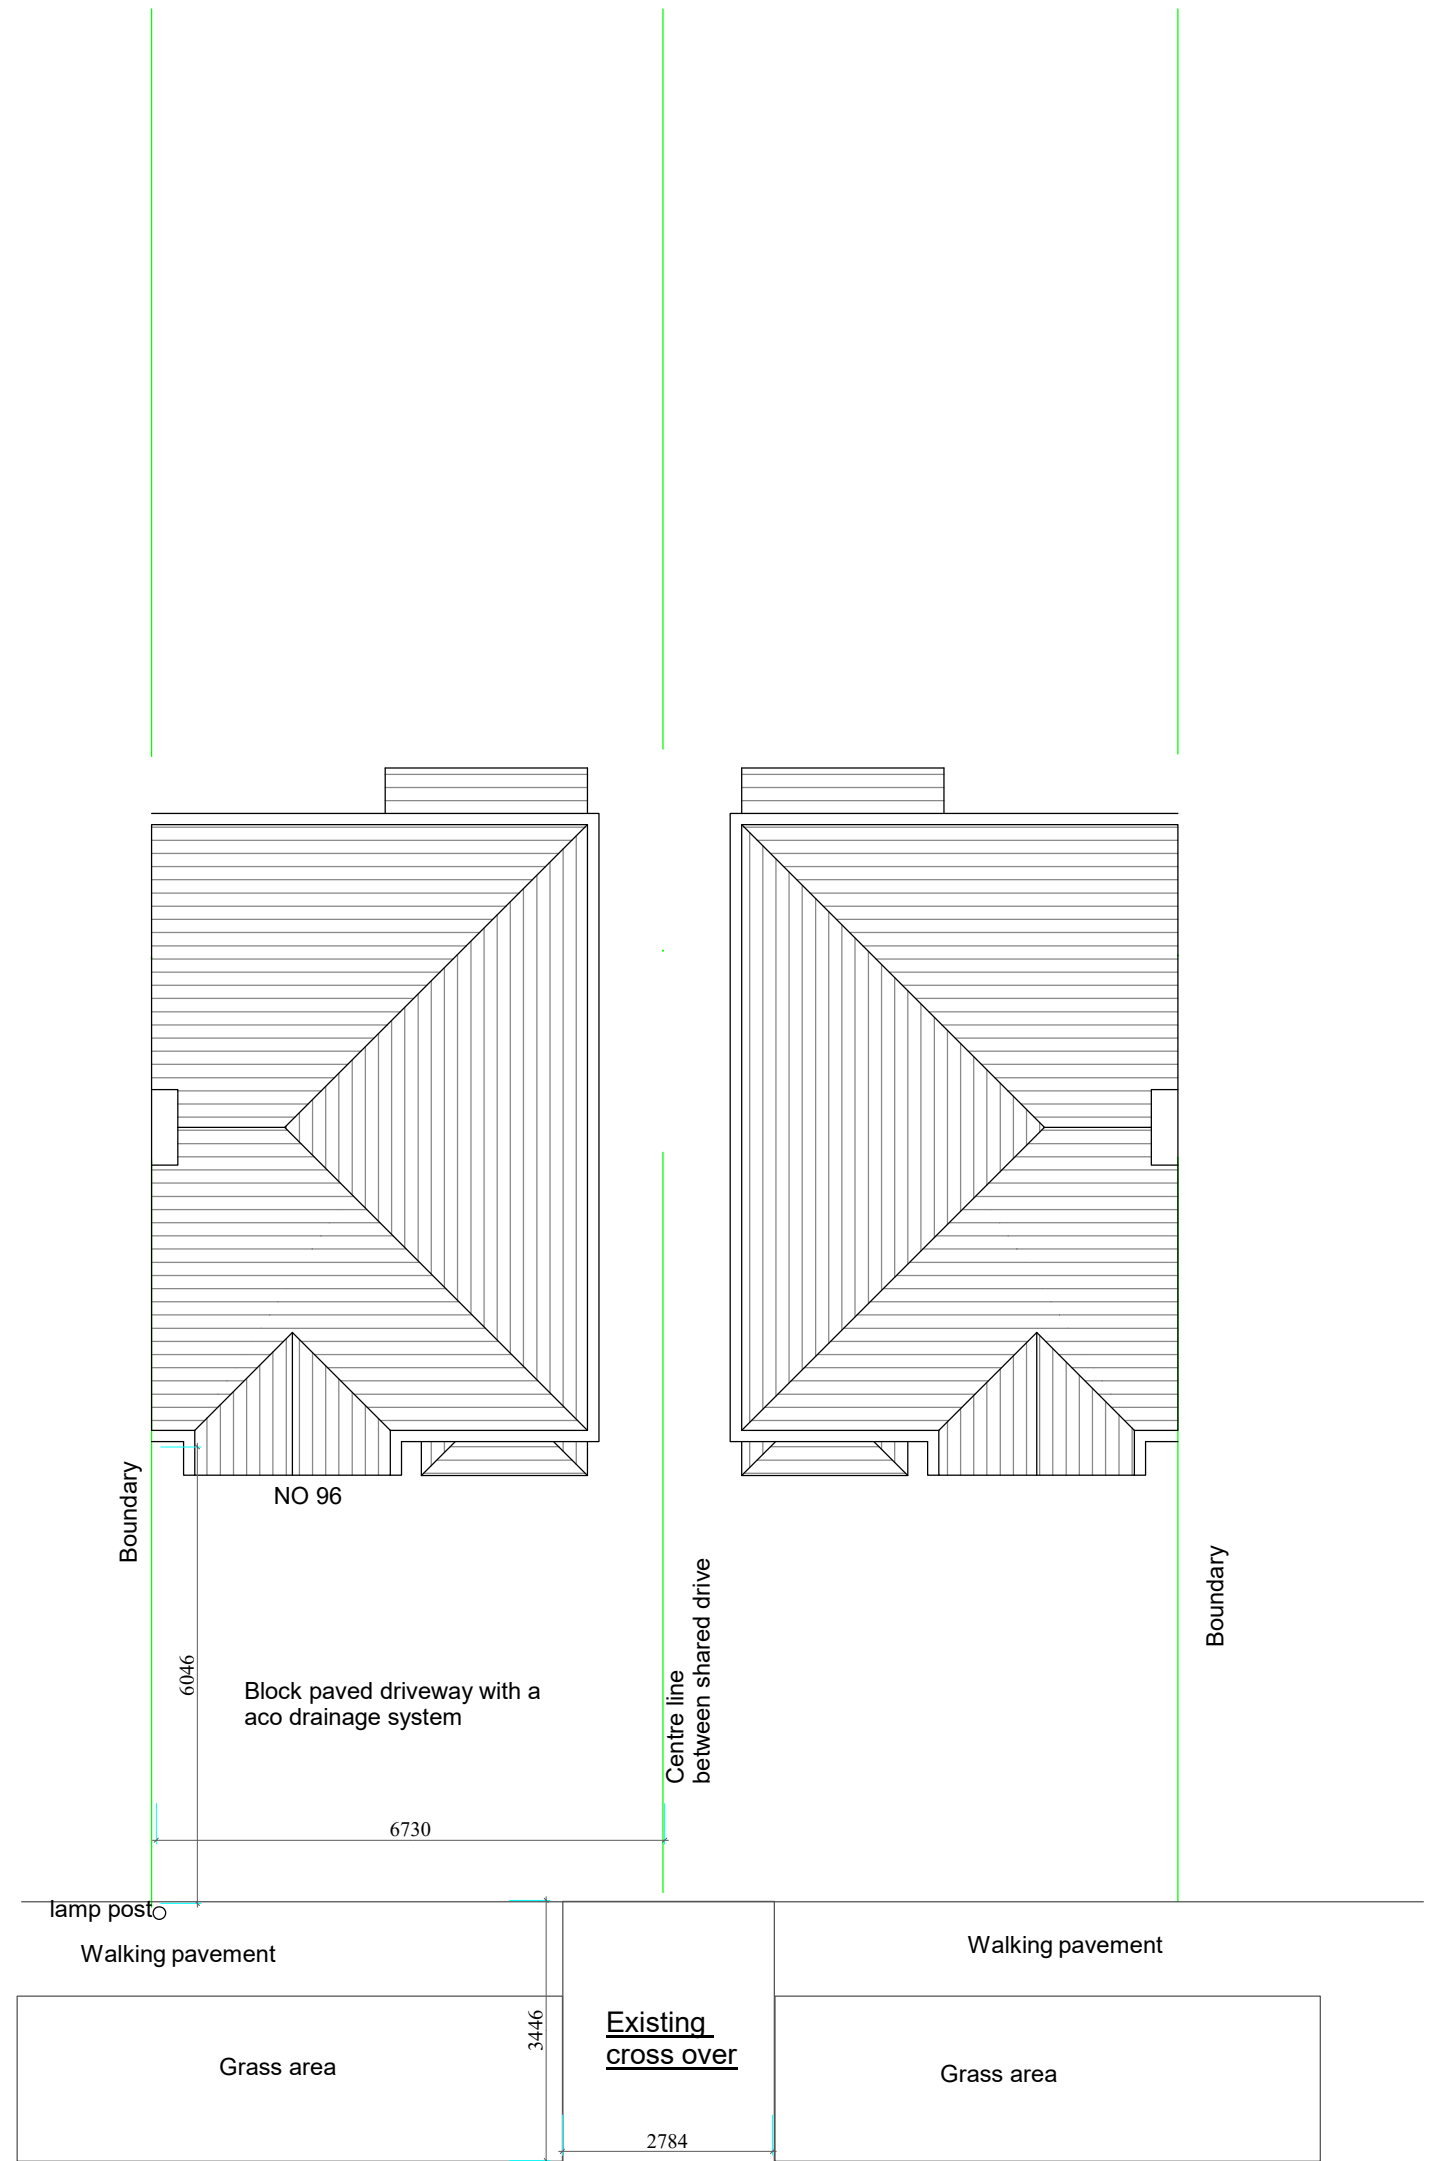


EXISTING Site Plan

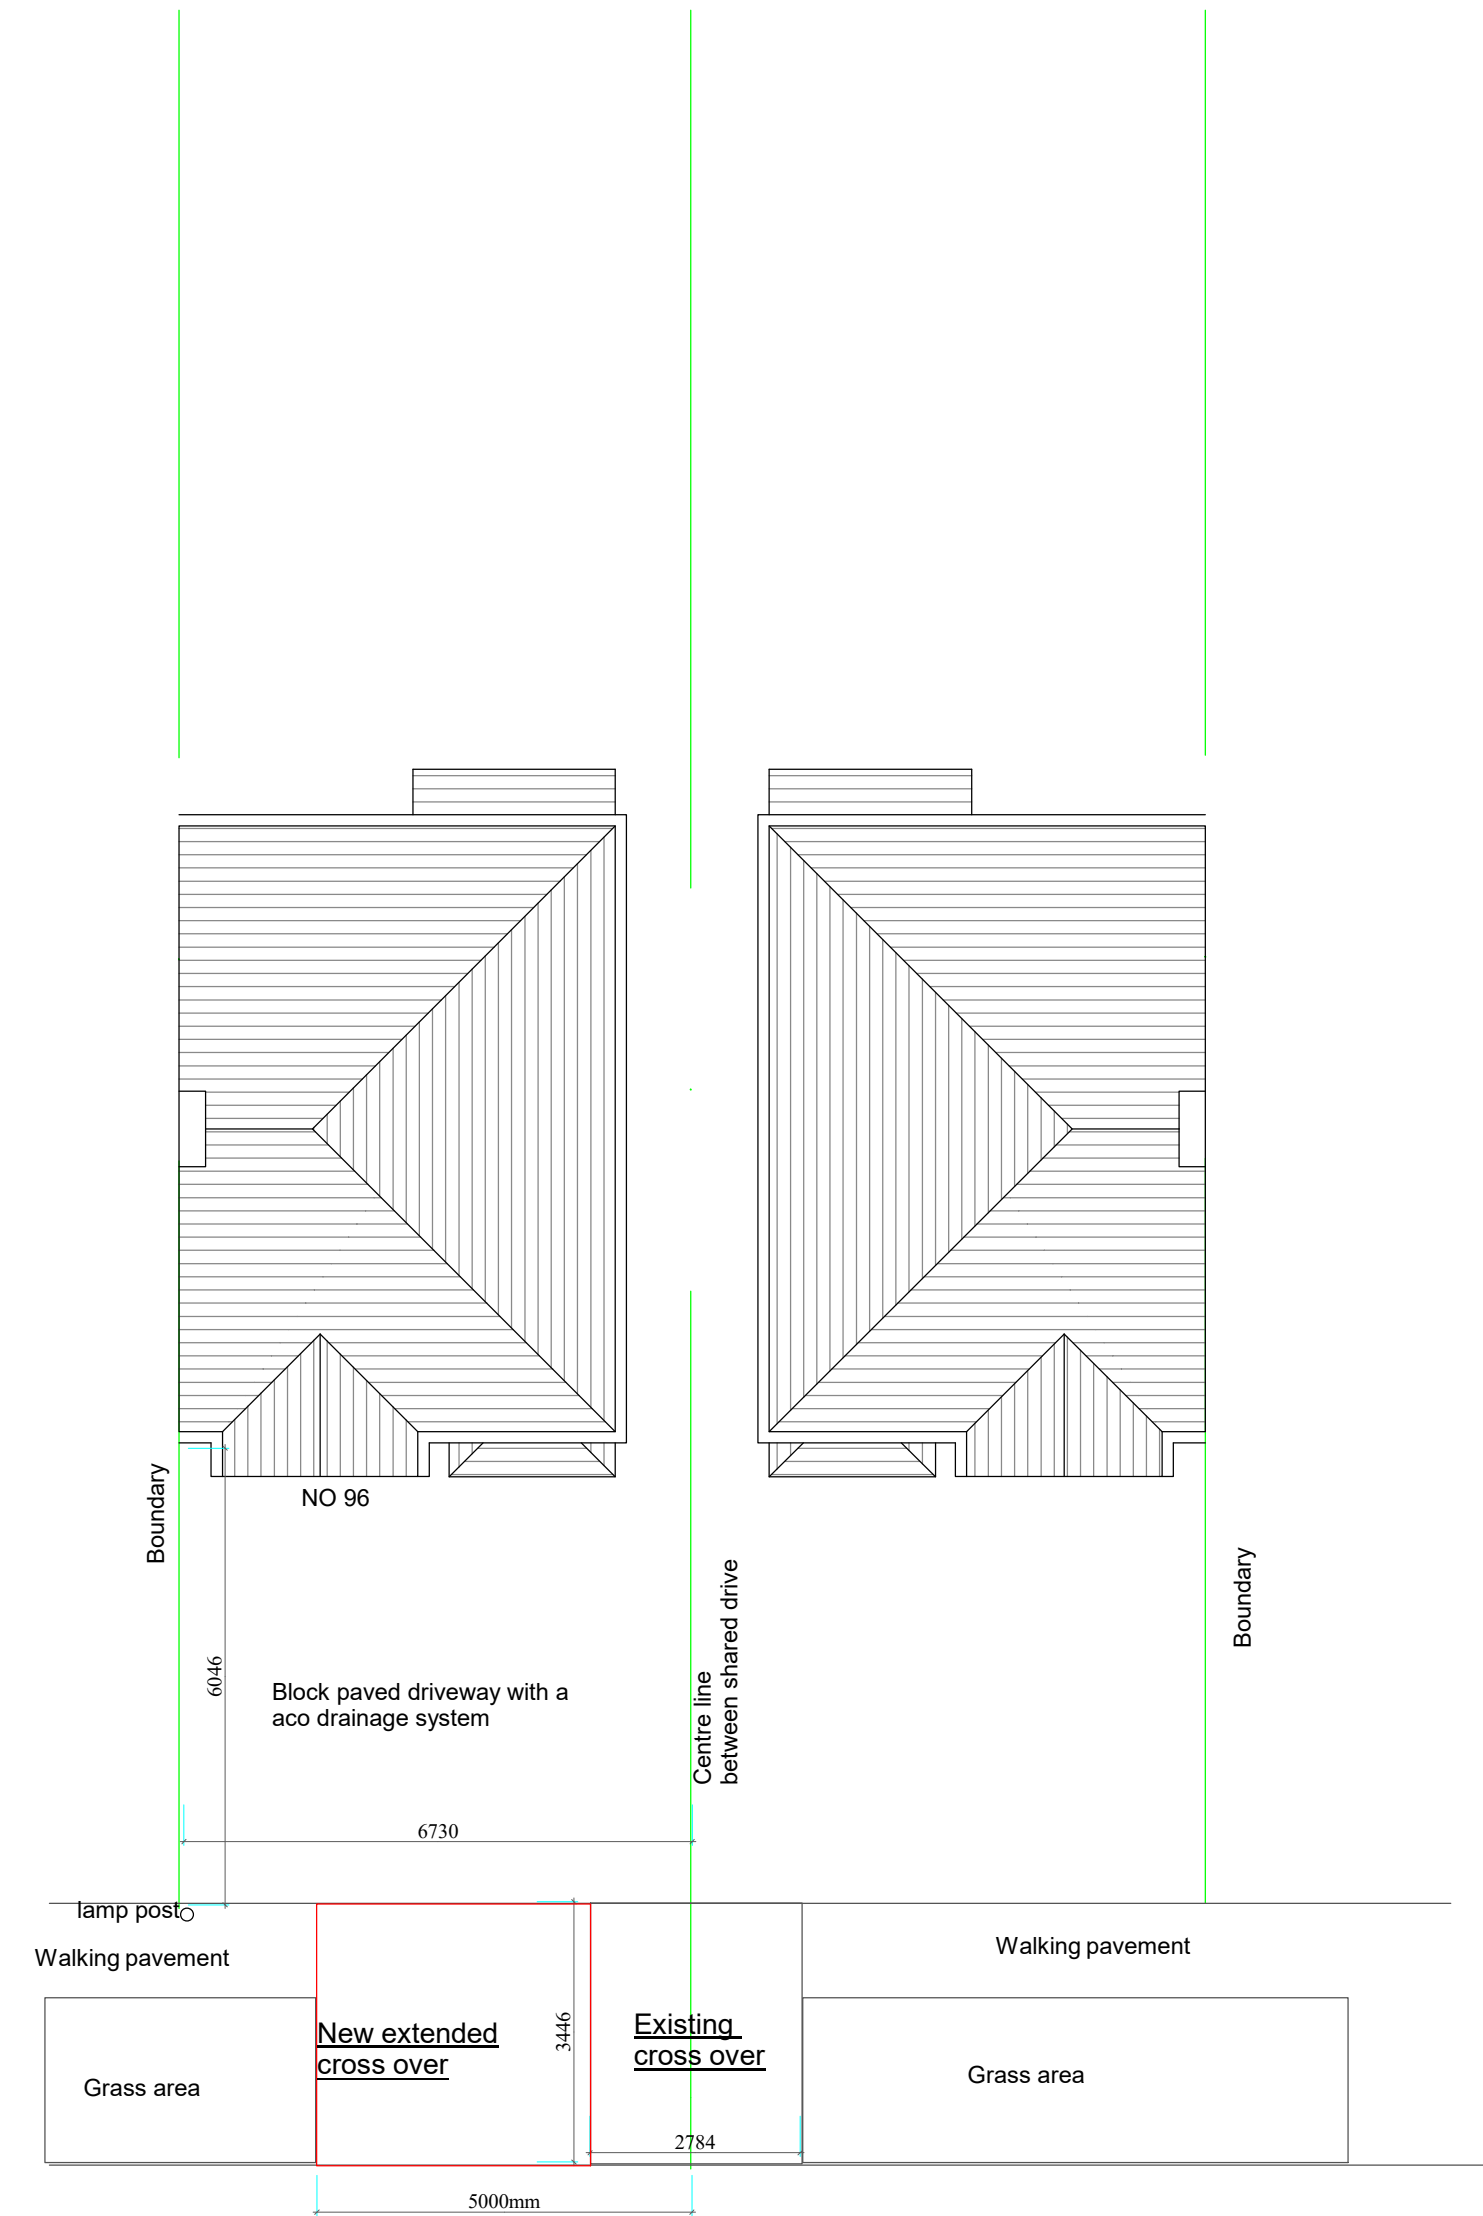

PROPOSED Site Plan

Scale 1/100

 

Title / Description		Project Address :		PLANNING - ENGINEERING - MANAGEMENT	
Existing and Proposed plans		96 Wimborne Avenue		Asbarchitectureltd@gmail.com	
Date of Proj		Drawing No		Office / Mobile - 07960 417 920	
Nov 22		96 001 - rev 01			
Drawn By		Scale of Drawing			
Sunny Bahia		1/100 @ A2			

AsB Architecture Ltd

