
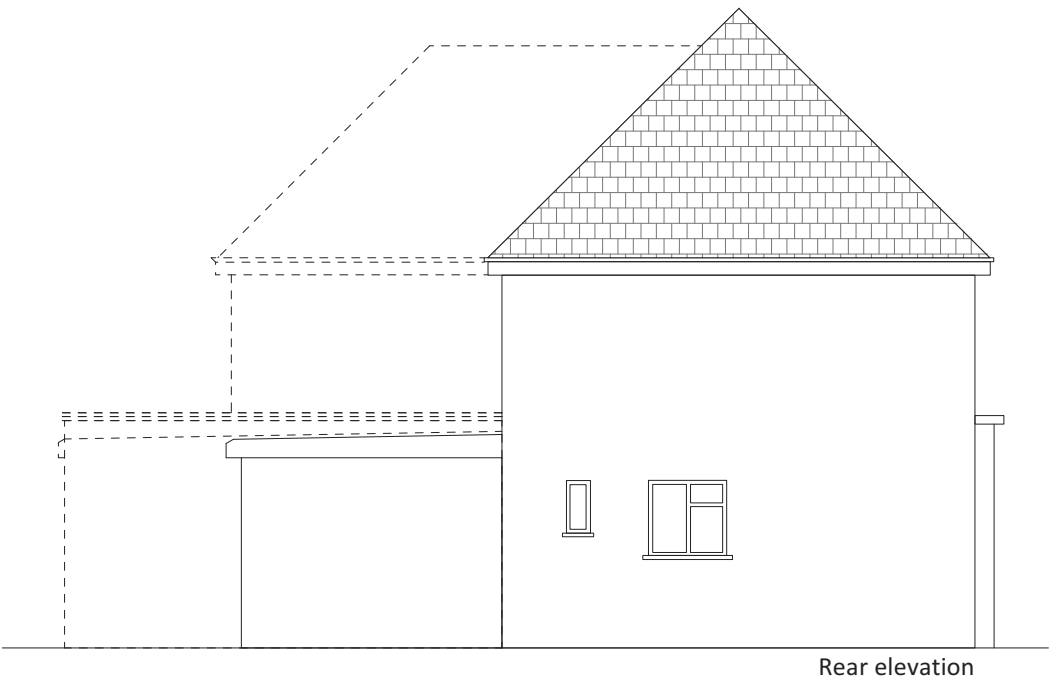
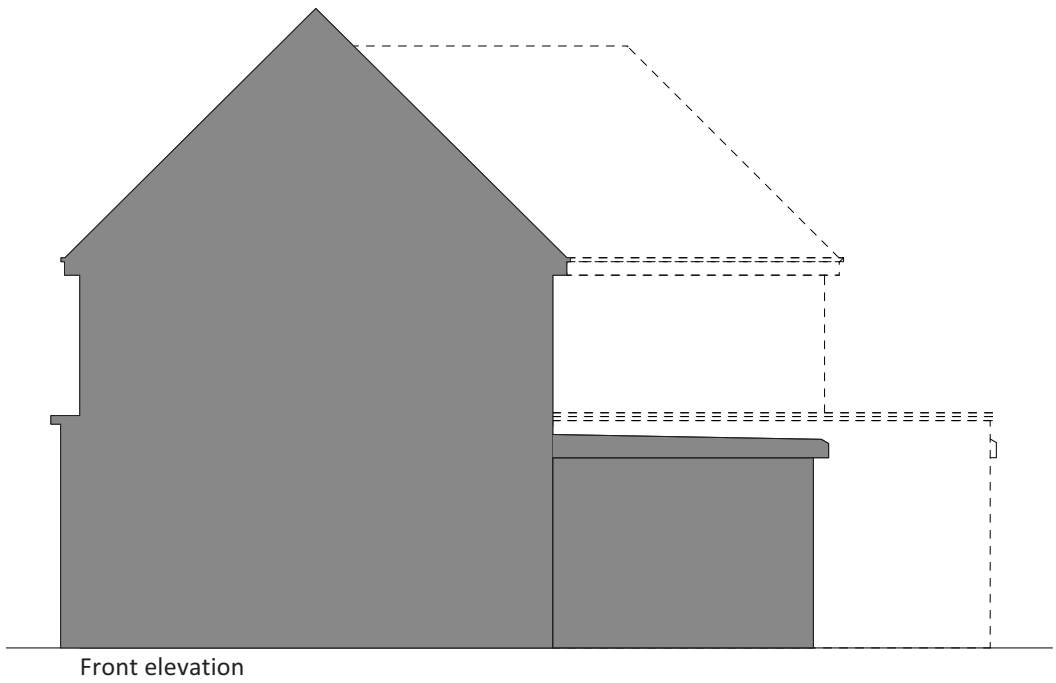
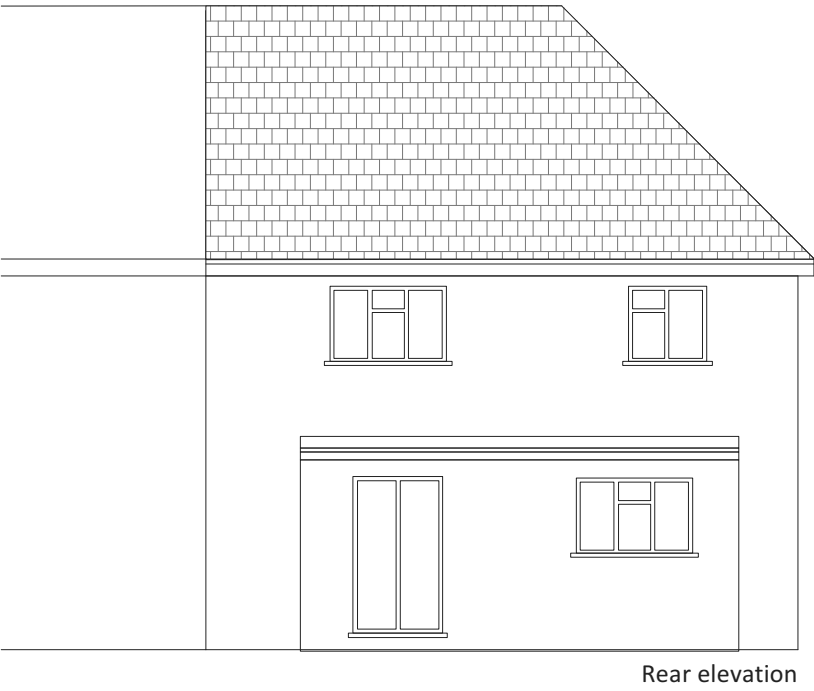


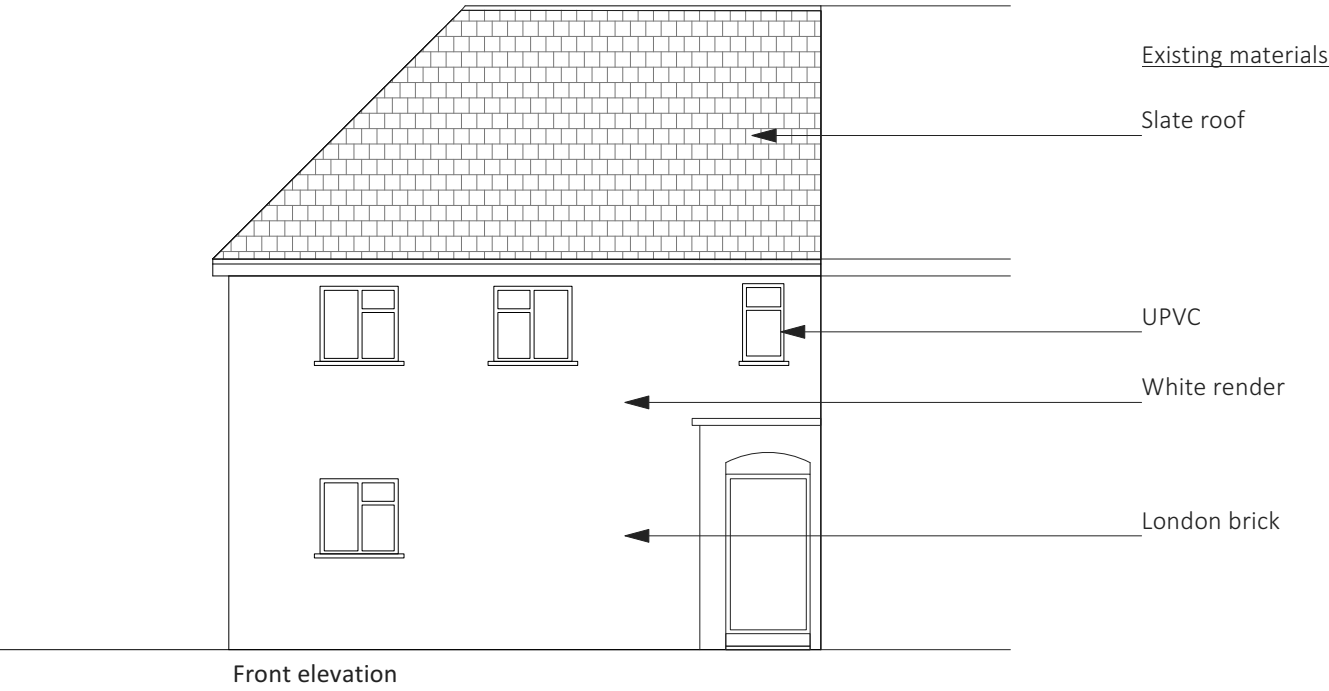

JOB
TITLE 4 Marlborough Road
UB10 0PR

DRAWING
TITLE Existing:
Floor plans

DRAWING No. SD718-01

SCALE 1:100 @ A3

DATE MAY2022