



Attic plan

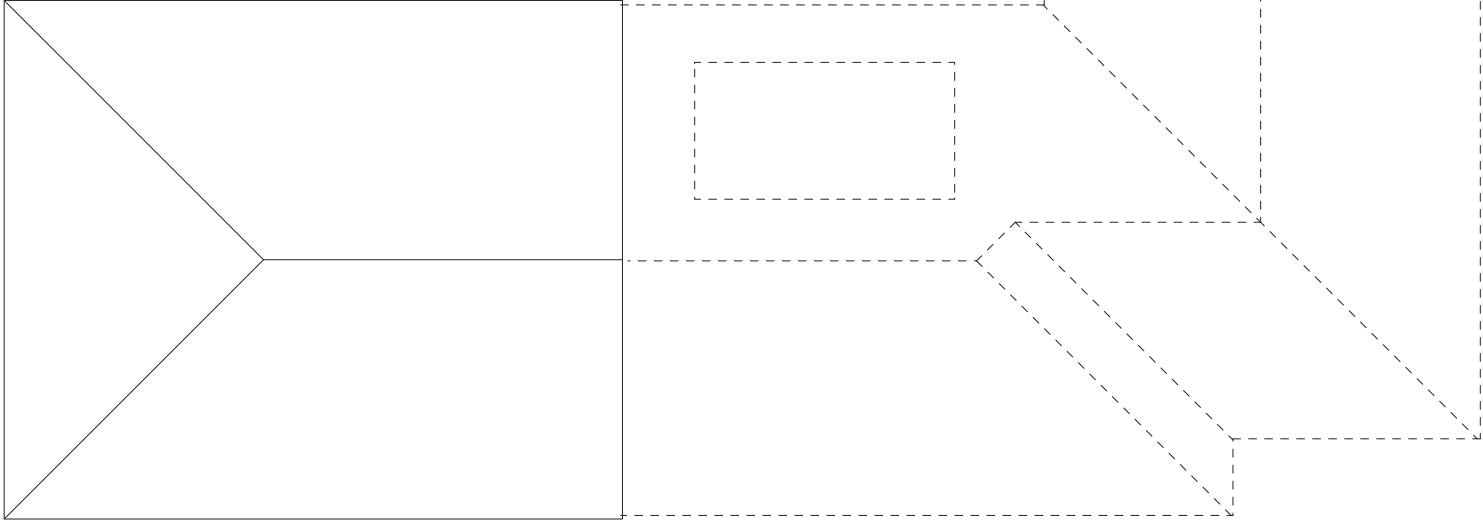

First floor plan

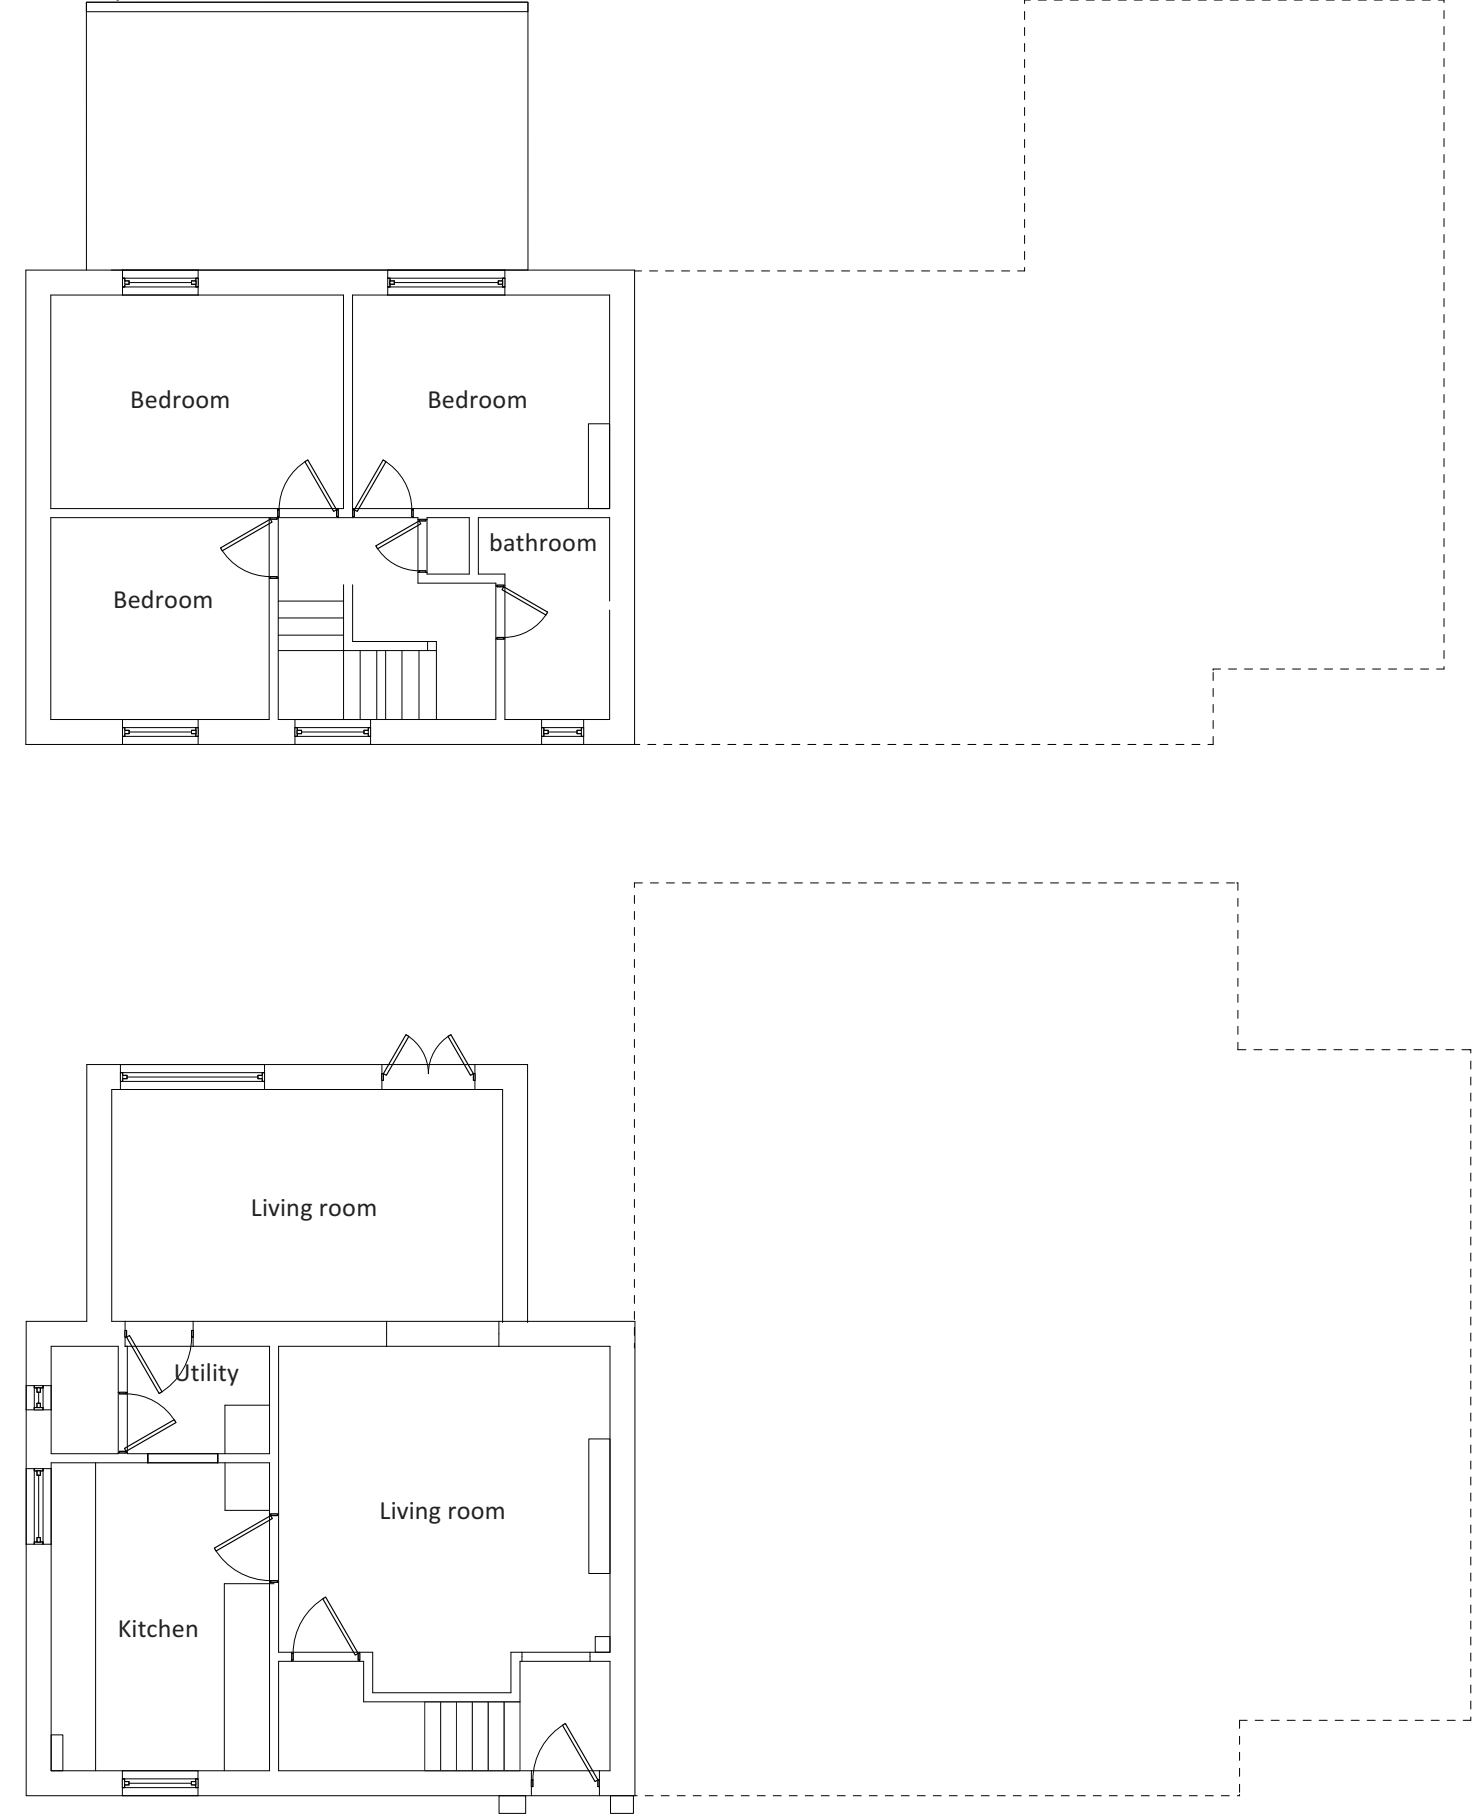



Skerryvore Designs Ltd
Sexton's Tower
2 Caerphilly Road
Bassaleg,
Newport,
NP10 8LE.
Phone **01633 897922**
Mobile **07816 934352**
steve_groucott@hotmail.com

JOB	
TITLE	4 Marlborough Road UB10 0PR

DRAWING	
TITLE	Existing: Elevations

DRAWING No.	SD718-02
SCALE	1:100 @ A3
DATE	MAY2022