



1 S - South East Elevation - Front
1 : 100



2 S - South West - Side Elevation
1 : 100


GENERAL NOTES:

1. DO NOT SCALE FROM THE DRAWINGS
2. ALL DIMENSIONS ARE IN MILLIMETER
3. VERIFY ALL DIMENSIONS AND CONDITIONS BEFORE BUILDING OR STARTING CONSTRUCTION
4. NOTIFY THE DESIGNER IMMEDIATELY OF ANY DISCREPANCY OR VARIATION
5. ALL WORK TO COMPLY WITH CURRENT BUILDING REGULATIONS AND CODES OF PRACTICE

PROJECT
Land at Sidmouth Drive Ruislip HA4 6LE

SHEET
Proposed Elevations-South East & South West

CLIENT	Mr S Gupta	
Date	24.06.2019	Project number
	Sidmouth Drive	Scale xxx @ A3)
Drawn by		
Author		
Checked by		
Checker		
REV		
REVISED		

 

VISUAL SCALE 1:100 @ A3



1 S - North East - Side Elevation

1 : 100



2 S - North West - Rear

1 : 100

← Proposed Scheme →

GENERAL NOTES:

1. DO NOT SCALE FROM THE DRAWINGS
2. ALL DIMENSIONS ARE IN MILLIMETER
3. VERIFY ALL DIMENSIONS AND CONDITIONS BEFORE BUILDING OR STARTING CONSTRUCTION
4. NOTIFY THE DESIGNER IMMEDIATELY OF ANY DISCREPANCY OR VARIATION
5. ALL WORK TO COMPLY WITH CURRENT BUILDING REGULATIONS AND CODES OF PRACTICE

PROJECT

Land at Sidmouth Drive Ruislip HA4 6LE

SHEET

Proposed Elevations-North East & West

CLIENT

Mr S Gupta

Date
24.06.2019

Drawn by


Author

Checked by
Checker

Project number
Sidmouth Drive

Scale xxx @ A3)

REV
REVISED

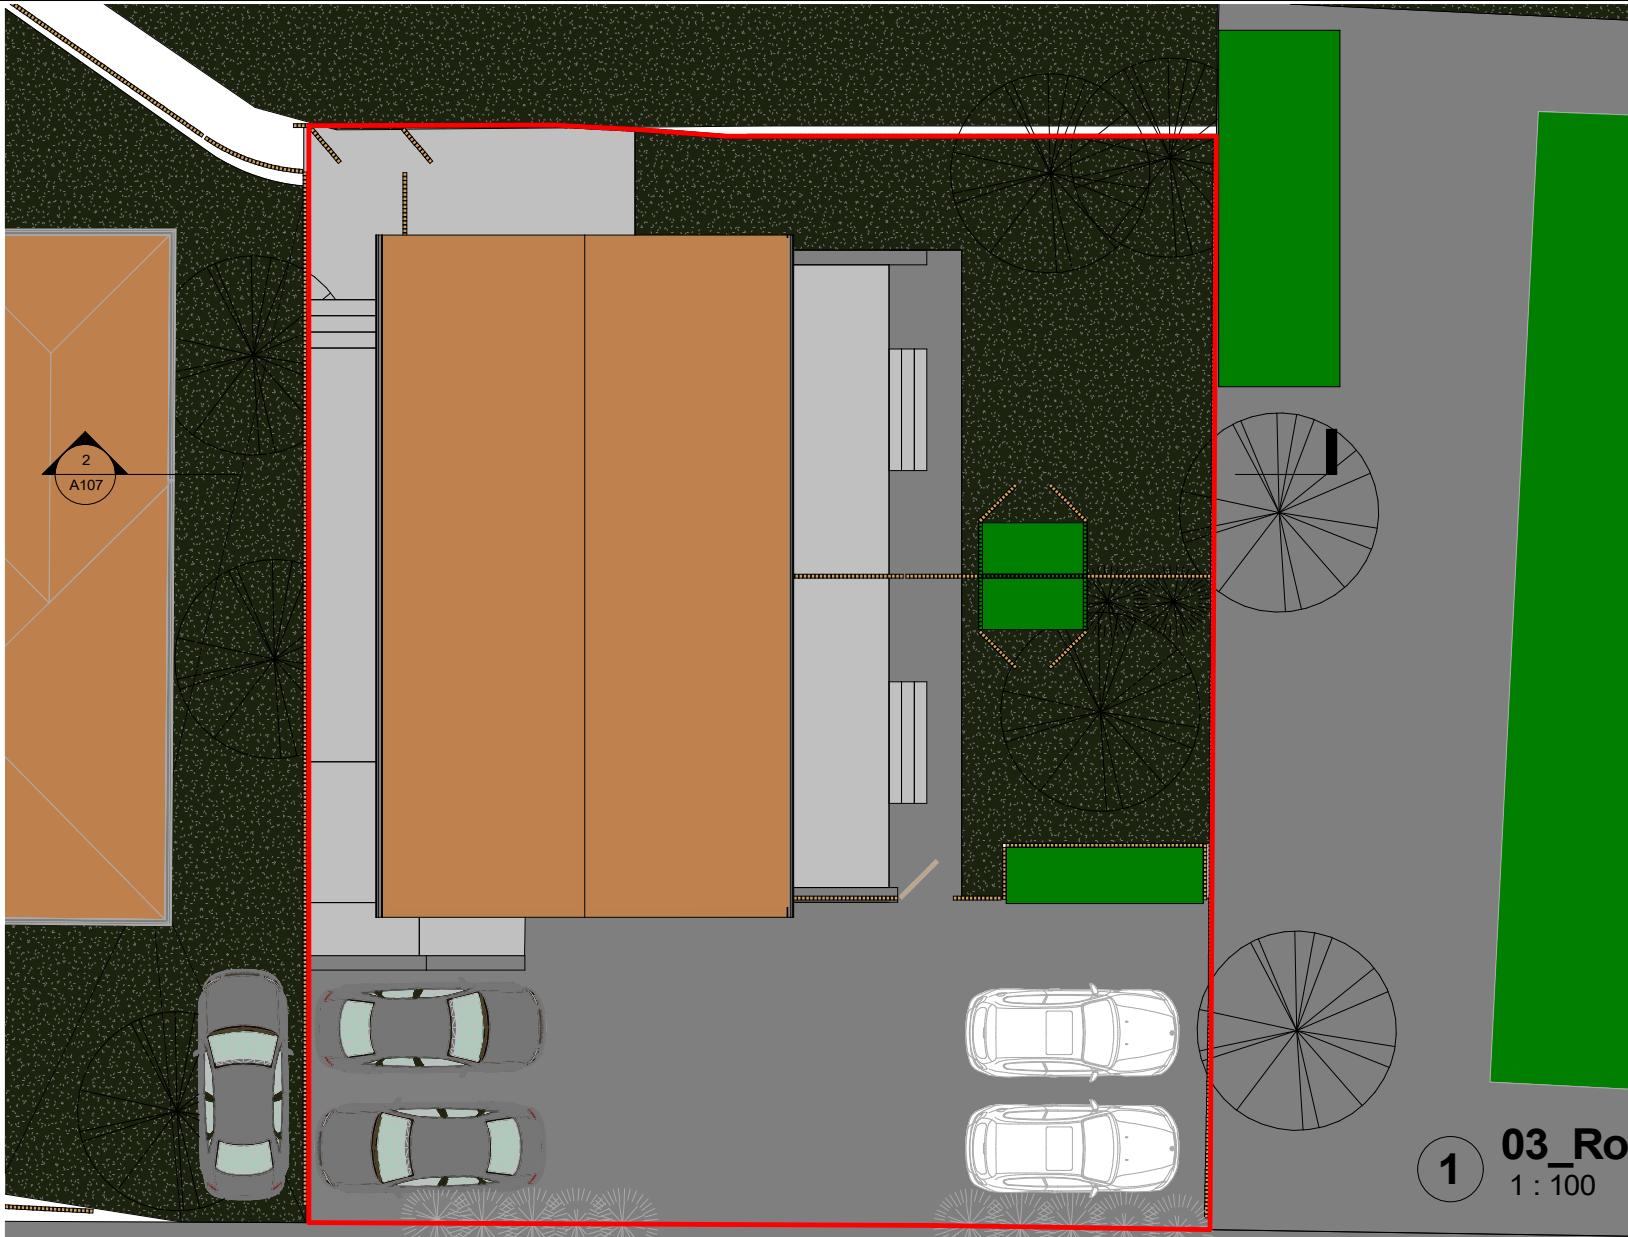

GENERAL NOTES:	SIDMOUTH DR	PROJECT	CLIENT
1.DO NOT SCALE FROM THE DRAWINGS		Land at Sidmouth Drive Ruislip HA4 6LE	Mr S Gupta
2.ALL DIMENTIONS ARE IN MILLIMETER.		Date	Project number
3.VERIFY ALL DIMENSIONS AND CONDITIONS BEFORE BUILDING OR STARTING CONSTRUCTION.		24.06.2019	Sidmouth Drive
4.NOTIFY THE DESIGNER IMMEDIATELY OF ANY DISCREPANCY OR VARIATION.		Drawn by	Scale xxx @ A3)
5.ALL WORK TO COMPLY WITH CURRENT BUILDING REGULATIONS AND CODES OF PRACTICE.		Author	
		Checked by	
		Checker	
			REV
			REVISED