



1 Site Proposed 1000
1 : 1000

GENERAL NOTES:

1. DO NOT SCALE FROM THE DRAWINGS
2. ALL DIMENSIONS ARE IN MILLIMETER.
3. VERIFY ALL DIMENSIONS AND CONDITIONS BEFORE BUILDING OR STARTING CONSTRUCTION.
4. NOTIFY THE DESIGNER IMMEDIATELY OF ANY DISCREPANCY OR VARIATION.
5. ALL WORK TO COMPLY WITH CURRENT BUILDING REGULATIONS AND CODES OF PRACTICE.



2 Site Proposed 500
1 : 500

PROJECT	CLIENT		
Land at Sidmouth Drive Ruislip HA4 6LE	Mr S Gupta		
SHEET	Date 24.06.2019	Project number Sidmouth Drive	Scale xxx @ A3)
Site Plan 01 & 02	Drawn by Author	DRWAING NUMBER	REV
	Checked by Checker	A101	



← Proposed Scheme →

1 S - South East Elevation - Front
1 : 100



2

2 S - South West - Side Elevation
1 : 100

GENERAL NOTES:

1. DO NOT SCALE FROM THE DRAWINGS
2. ALL DIMENSIONS ARE IN MILLIMETER.
3. VERIFY ALL DIMENSIONS AND CONDITIONS BEFORE BUILDING OR STARTING CONSTRUCTION.
4. NOTIFY THE DESIGNER IMMEDIATELY OF ANY DISCREPANCY OR VARIATION.
5. ALL WORK TO COMPLY WITH CURRENT BUILDING REGULATIONS AND CODES OF PRACTICE.

PROJECT

Land at Sidmouth Drive Ruislip HA4 6LE

SHEET

Proposed Elevations-South East & South West

CLIENT

Mr S Gupta

Date

24.06.2019

Project number

Sidmouth Drive

Scale xxx @ A3

Drawn by

Author


DRWAING NUMBER

REV

Checked by

Checker

A102

 

VISUAL SCALE 1:100 @ A3



1 S - North East - Side Elevation

1 : 100



2 S - North West - Rear

1 : 100

Proposed Scheme

GENERAL NOTES:

1. DO NOT SCALE FROM THE DRAWINGS
2. ALL DIMENSIONS ARE IN MILLIMETER.
3. VERIFY ALL DIMENSIONS AND CONDITIONS BEFORE BUILDING OR STARTING CONSTRUCTION.
4. NOTIFY THE DESIGNER IMMEDIATELY OF ANY DISCREPANCY OR VARIATION.
5. ALL WORK TO COMPLY WITH CURRENT BUILDING REGULATIONS AND CODES OF PRACTICE.

PROJECT

Land at Sidmouth Drive Ruislip HA4 6LE

SHEET

Proposed Elevations-North East & West

CLIENT

Mr S Gupta

Date

24.06.2019

Project number

Sidmouth Drive

Scale xxx @ A3

Drawn by

Author


DRWAING NUMBER

REV

Checked by

Checker

A103

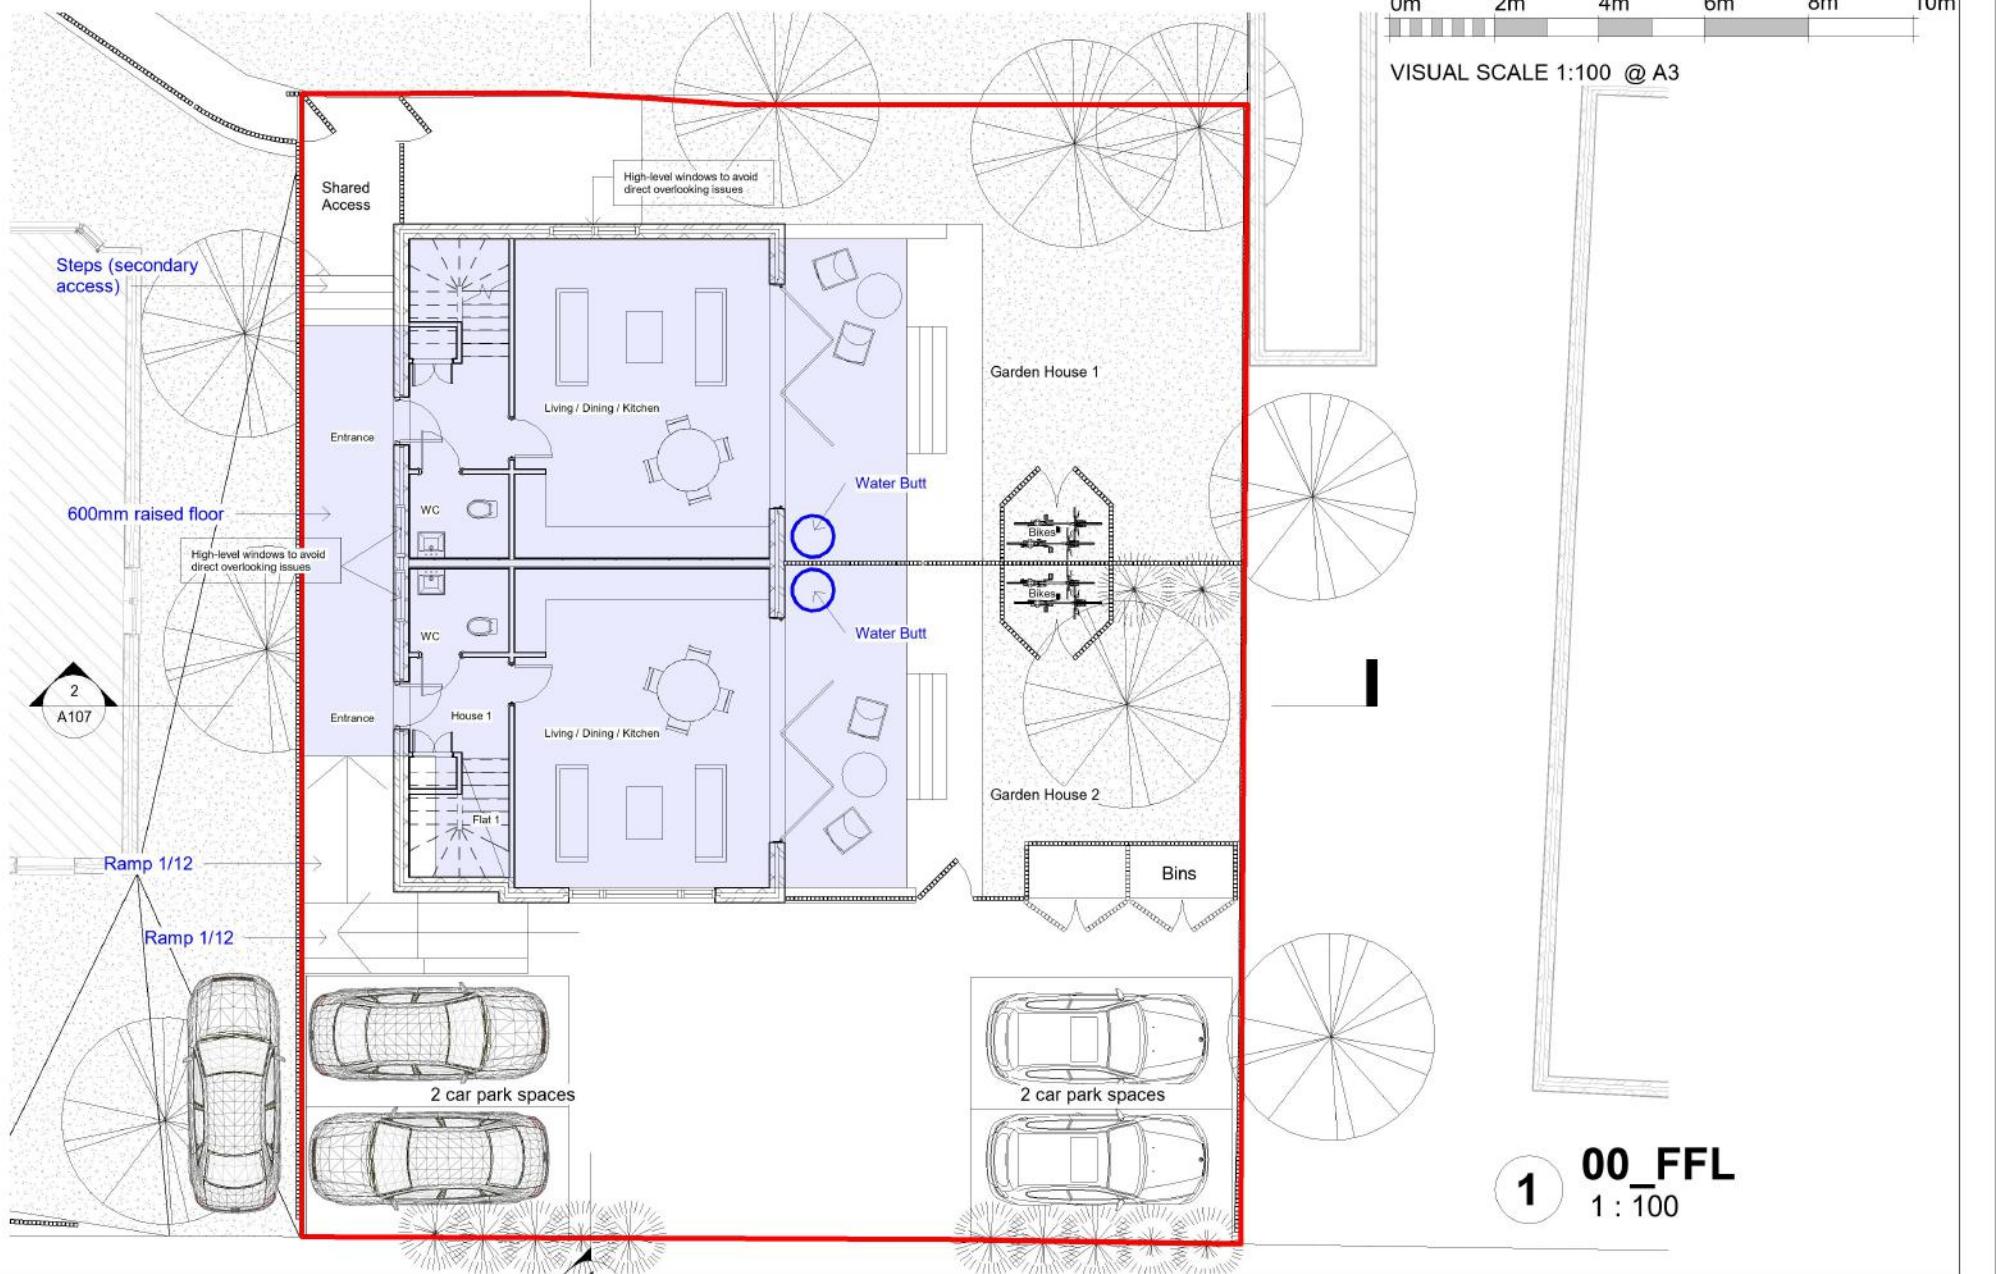

GENERAL NOTES:

1. DO NOT SCALE FROM THE DRAWINGS
2. ALL DIMENSIONS ARE IN MILLIMETER
3. VERIFY ALL DIMENSIONS AND CONDITIONS BEFORE BUILDING OR STARTING CONSTRUCTION
4. NOTIFY THE DESIGNER IMMEDIATELY OF ANY DISCREPANCY OR VARIATION
5. ALL WORK TO COMPLY WITH CURRENT BUILDING REGULATIONS AND CODES OF PRACTICE

PROJECT

Land at Sidmouth Drive Ruislip HA4 6LE

SHEET

00_FFL

CLIENT

Mr S Gupta

Date
24.06.2019

Project number
Sidmouth Drive

Scale xxx @ A3)


Drawn by
Author

DRWAING NUMBER

REV

Checked by
Checker

A104

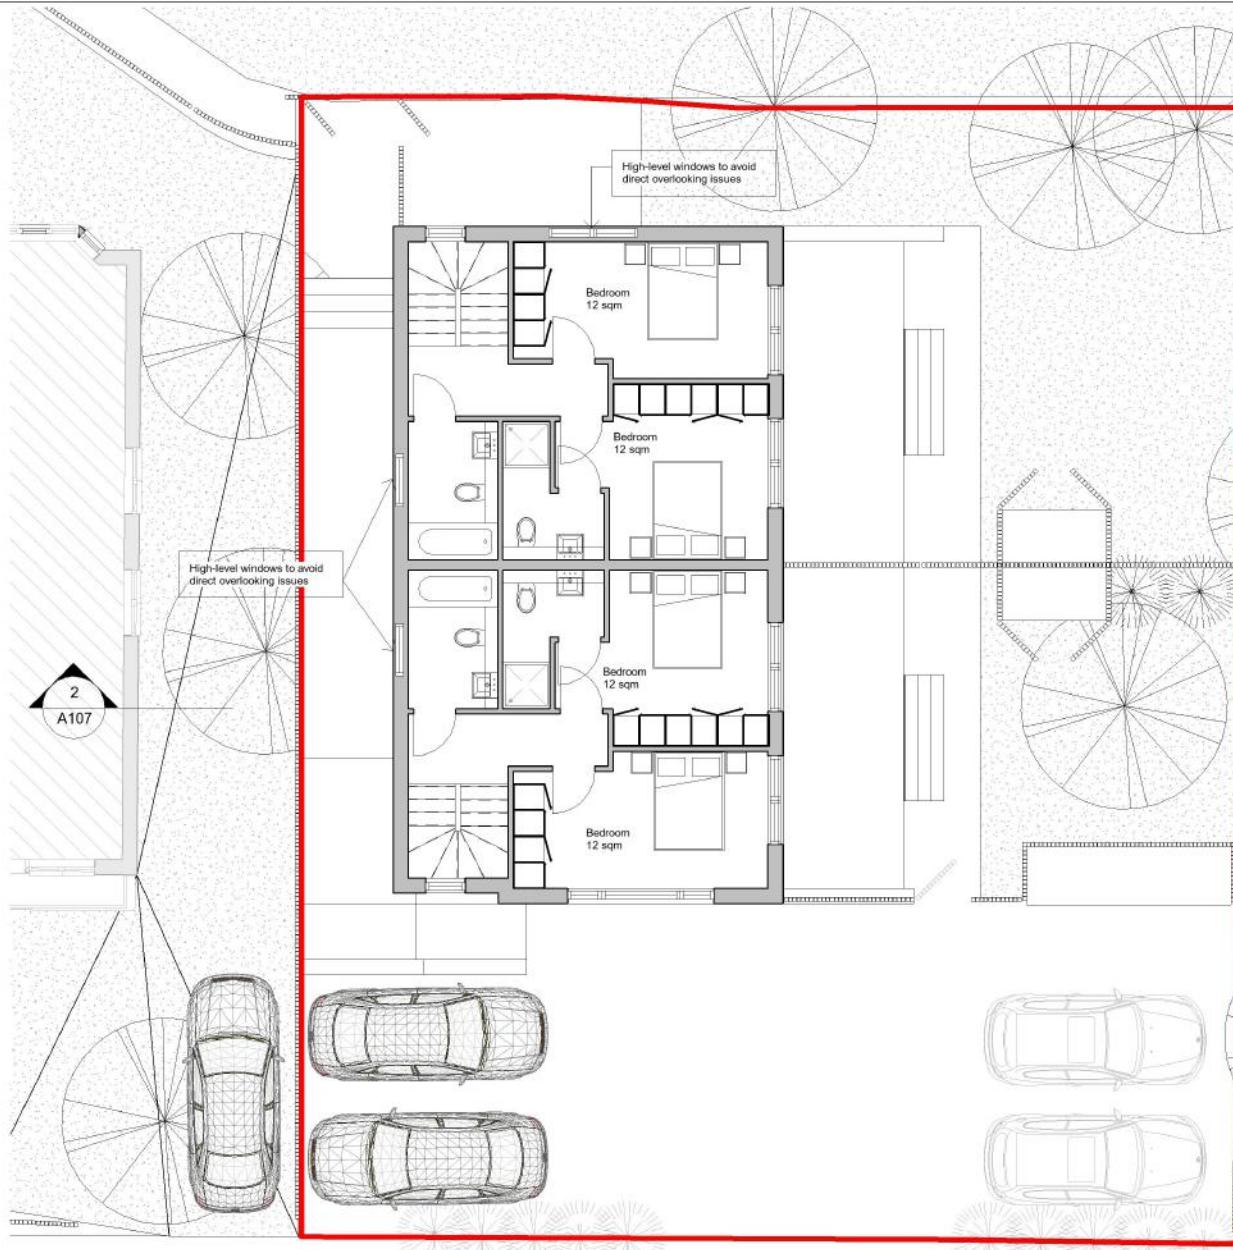

0m 2m 4m 6m 8m 10m

VISUAL SCALE 1:100 @ A3

1 01_FFL
1 : 100

GENERAL NOTES:

1. DO NOT SCALE FROM THE DRAWINGS
2. ALL DIMENSIONS ARE IN MILLIMETER.
3. VERIFY ALL DIMENSIONS AND CONDITIONS BEFORE BUILDING OR STARTING CONSTRUCTION.
4. NOTIFY THE DESIGNER IMMEDIATELY OF ANY DISCREPANCY OR VARIATION.
5. ALL WORK TO COMPLY WITH CURRENT BUILDING REGULATIONS AND CODES OF PRACTICE.

PROJECT

Land at Sidmouth Drive Ruislip HA4 6LE


SHEET

01_FFL

CLIENT

Mr S Gupta

Date 24.06.2019	Project number Sidmouth Drive	Scale xxx @ A3
Drawn by Author	DRWAING NUMBER	REV
Checked by Checker	A105	

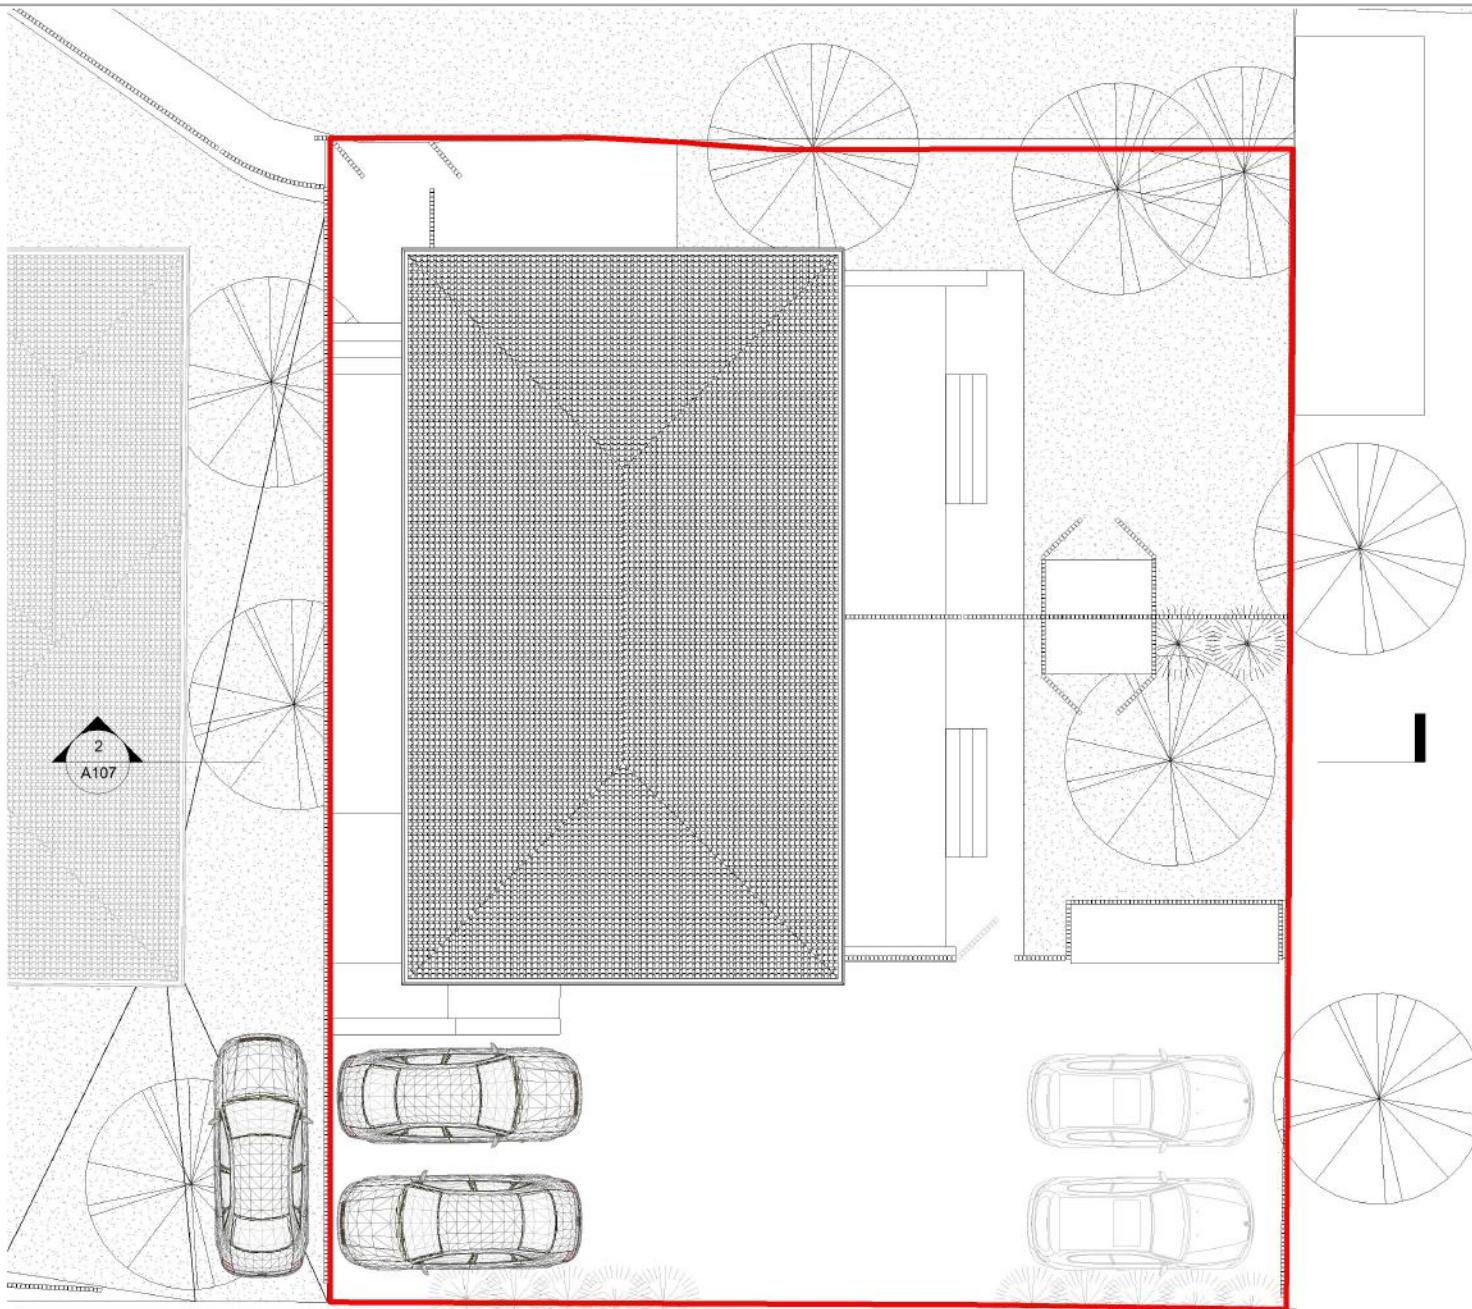

1 03_Roof
1 : 100

GENERAL NOTES:

- 1.DONOT SCALE FROM THE DRAWINGS
- 2.ALL DIMENTIONS ARE IN MILLIMETER.
- 3.VERIFY ALL DIMENSIONS AND CONDITIONS BEFORE BUILDING OR STARTING CONSTRUCTION.
- 4.NOTIFY THE DESIGNER IMMEDIATELY OF ANY DISCREPANCY OR VARIATION.
- 5.ALL WORK TO COMPLY WITH CURRENT BUILDING REGULATIONS AND CODES OF PRACTICE.

SIDMOUTH DR

PROJECT

Land at Sidmouth Drive Ruislip HA4 6LE

SHEET

03_Roof

CLIENT

Mr S Gupta

Date
24.06.2019

Project number
Sidmouth Drive

Scale xxx @ A3)

Drawn by
Author

DRWAING NUMBER

REV

Checked by
Checker

A106



1 South - AA
1 : 100



2 South - BB
1 : 100

GENERAL NOTES:

1. DO NOT SCALE FROM THE DRAWINGS
2. ALL DIMENTIONS ARE IN MILLIMETER.
3. VERIFY ALL DIMENSIONS AND CONDITIONS BEFORE BUILDING OR STARTING CONSTRUCTION.
4. NOTIFY THE DESIGNER IMMEDIATELY OF ANY DISCREPANCY OR VARIATION.
5. ALL WORK TO COMPLY WITH CURRENT BUILDING REGULATIONS AND CODES OF PRACTICE.

PROJECT

Land at Sidmouth Drive Ruislip HA4 6LE

SHEET

Sections

CLIENT

Mr S Gupta

Date

24.06.2019

Project number
Sidmouth Drive

Scale xxx @ A3

Drawn by

Author

DRWAING NUMBER

REV

Checked by

Checker

A107