



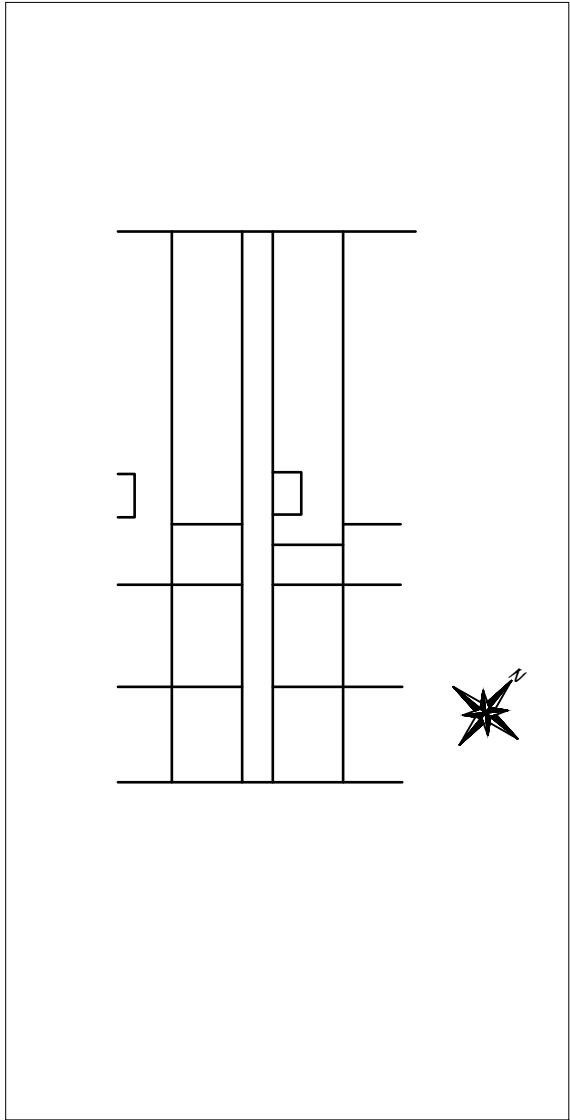

Existing Site Plan
@1:500

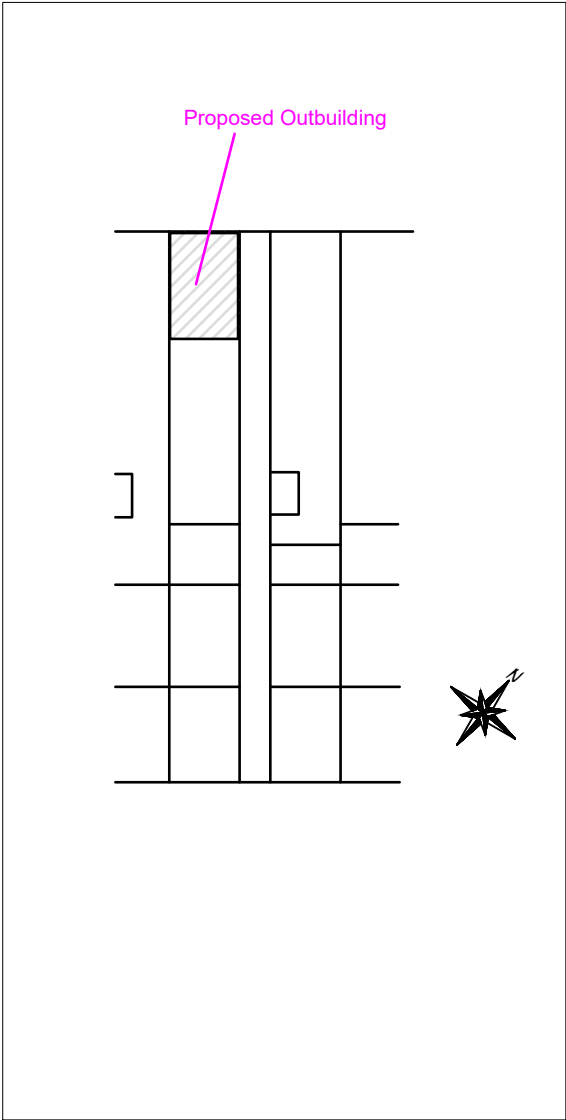

Existing Site Plan
@1:500



Location Plan @
1:1250

Proposed Development:

Outbuilding

Site Address:

195 Woodrow Avenue
Hayes
UB4 8QR

Revisions:

Rev	Date	Description
A	21/08/2023	

Drawing Description:

Site Plan and Location Plan



Drawing No:

ART/2023/OB195WA/PLPE

Scale: 1:500, 1:1250

Paper Size: A3

Sheet No: 2 of 2

  

ART CONSULTANTS (UK) LTD
35 ST MARYS CRESCENT
STANWELL
TW19 7HY
M:07960071377
E: ARTCONSULTANTSUK@GMAIL.COM