

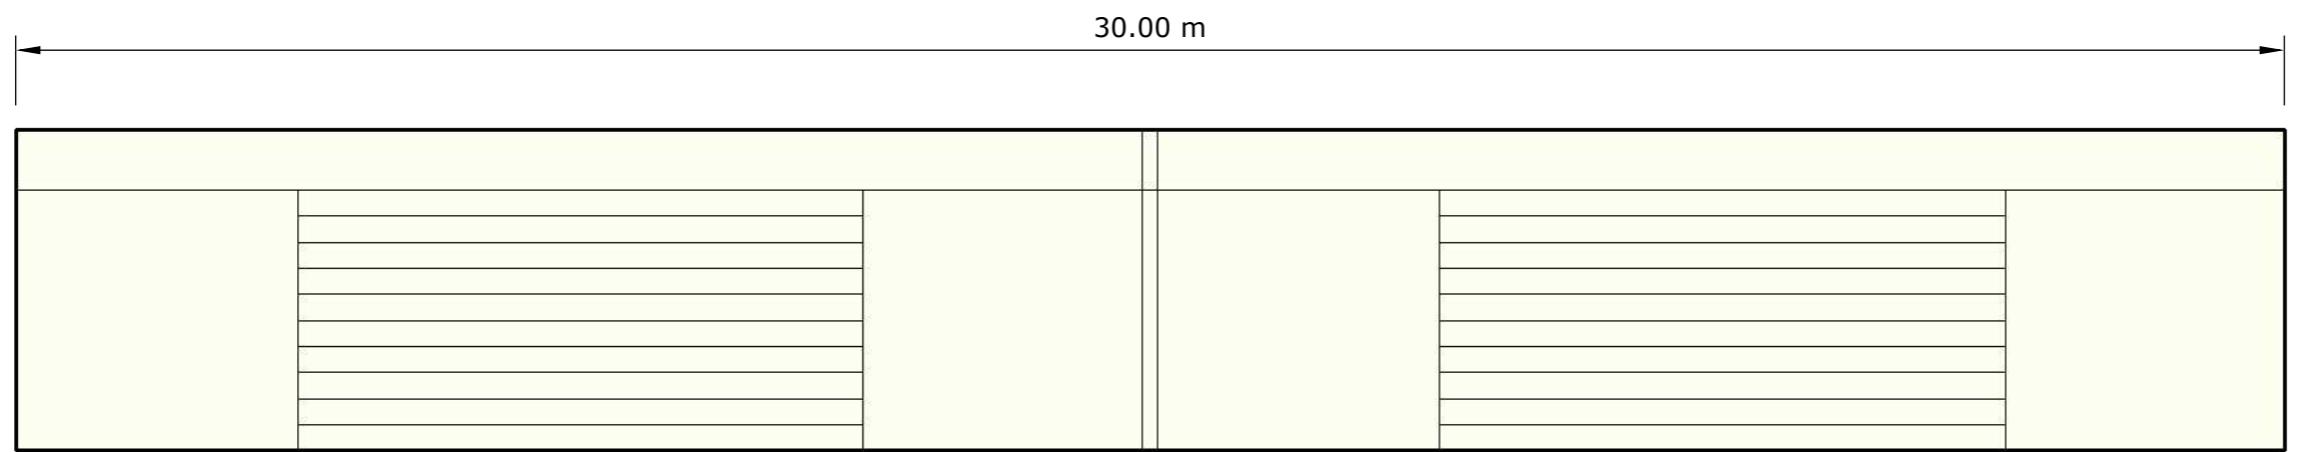


Notes:
Do not scale from plan,
measurements to be
taken on site,

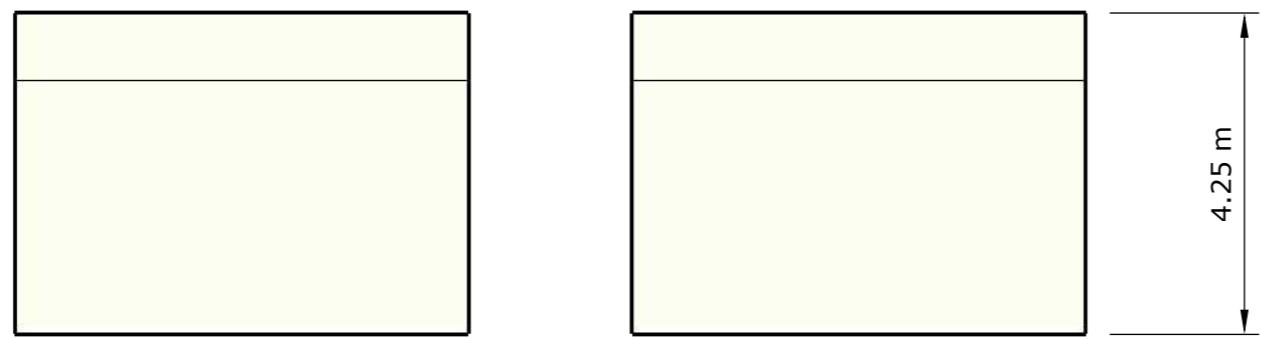

Moohall Rd

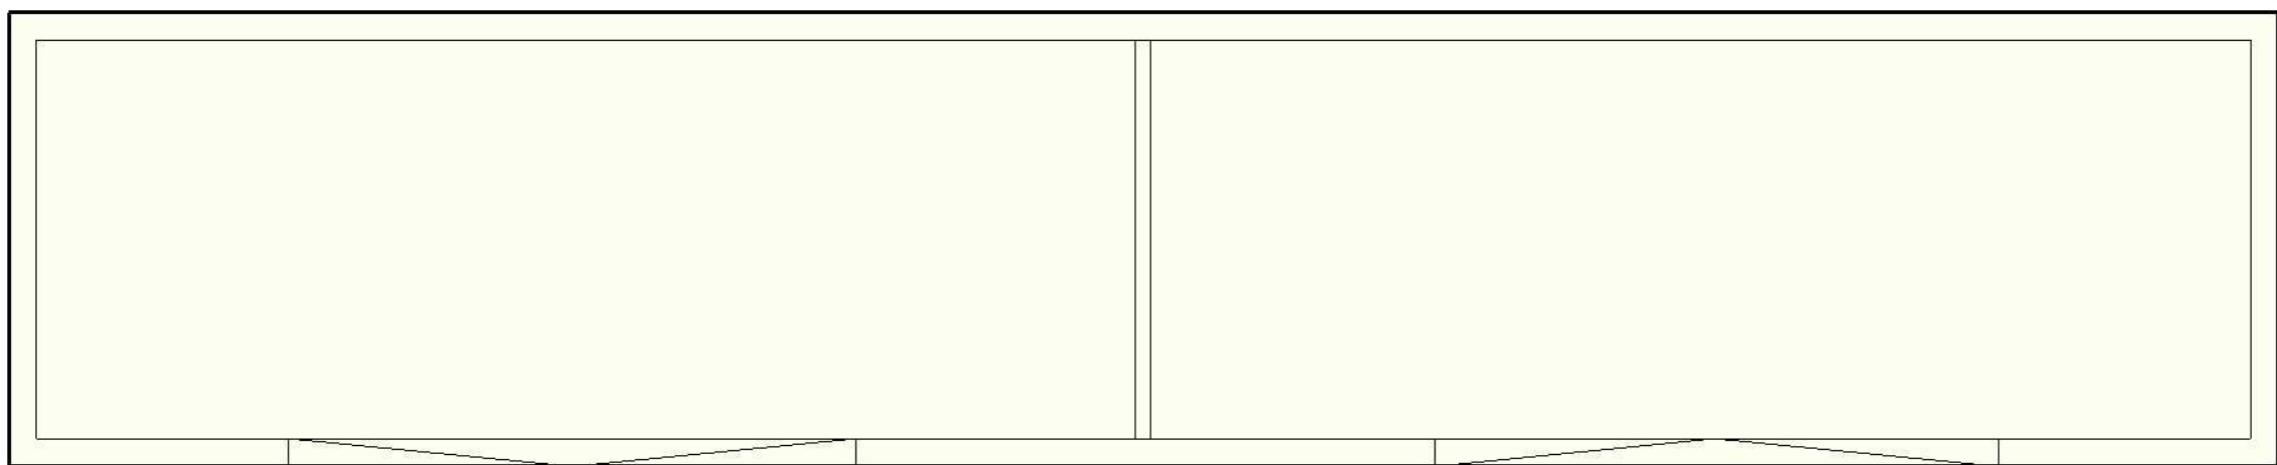

Drawn by: Craig

Floor plans and
elevations

Drw No. Moor 1

Scale 1:100