

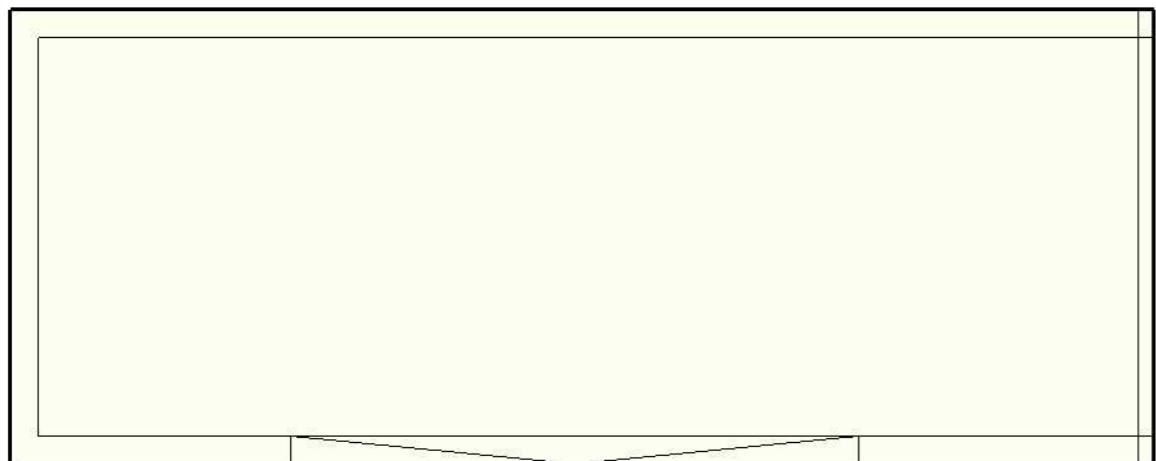


Notes:  
Do not scale from plan,  
measurements to be  
taken on site,

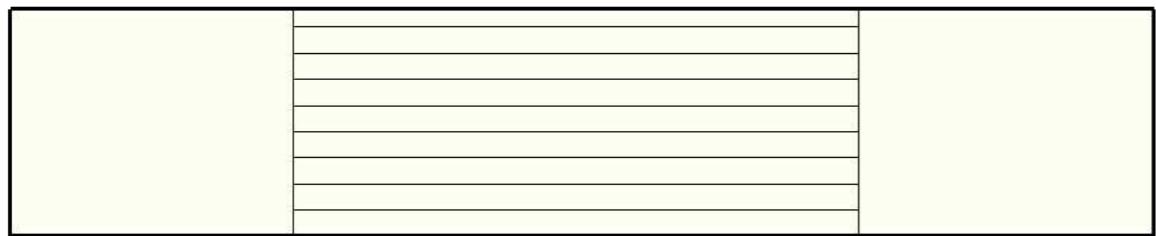

Moorhall Rd

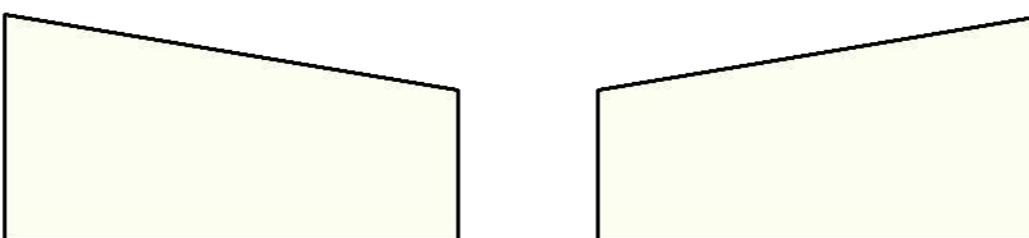

Drawn by: Craig

Proposed floor plan  
and elevations shed

Drw No. Moor 1

Scale 1:100