
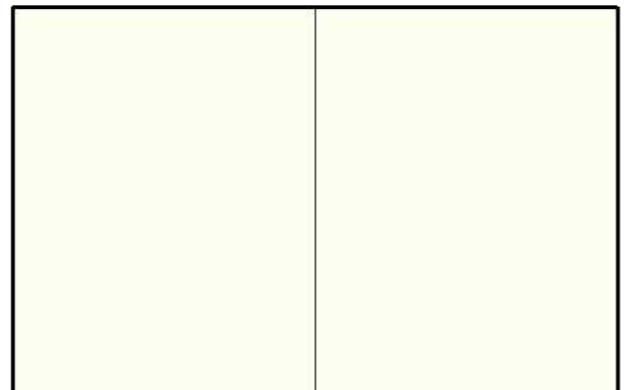
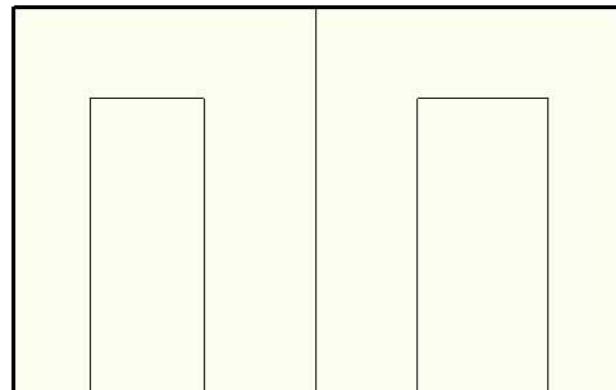
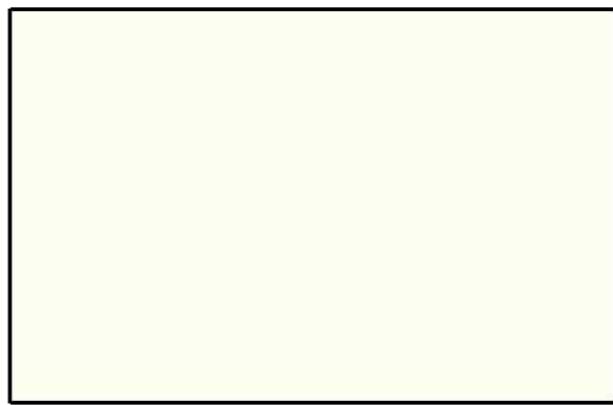
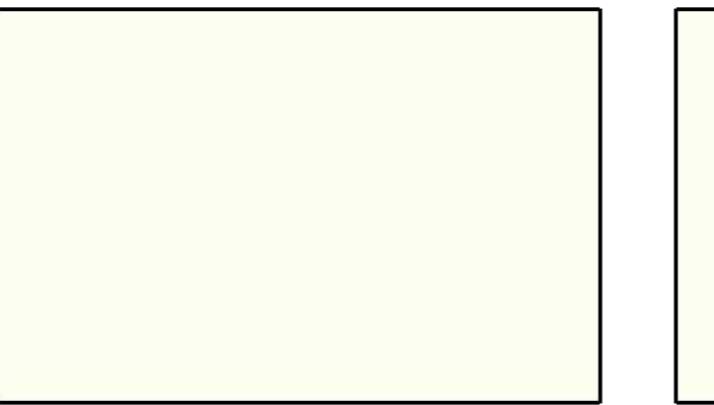


Notes:
Do not scale from plan,
measurements to be
taken on site,

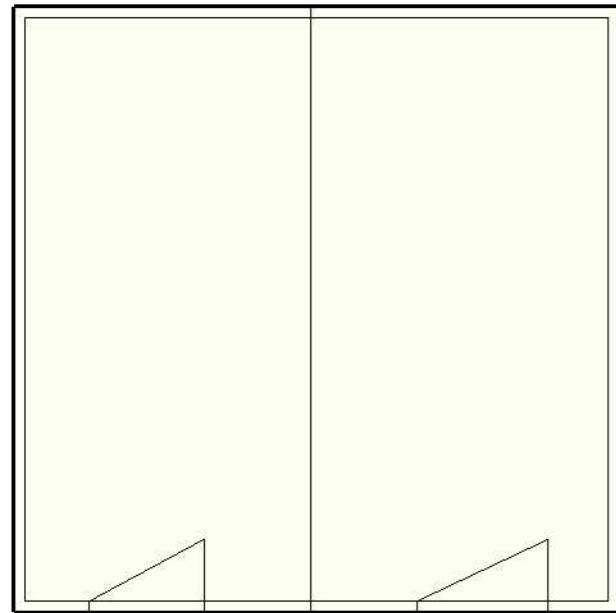

Moorhall Rd

Drawn by: Craig

Proposed floor plan
and elevations toilet

Drw No. Moor 2

Scale 1:100