

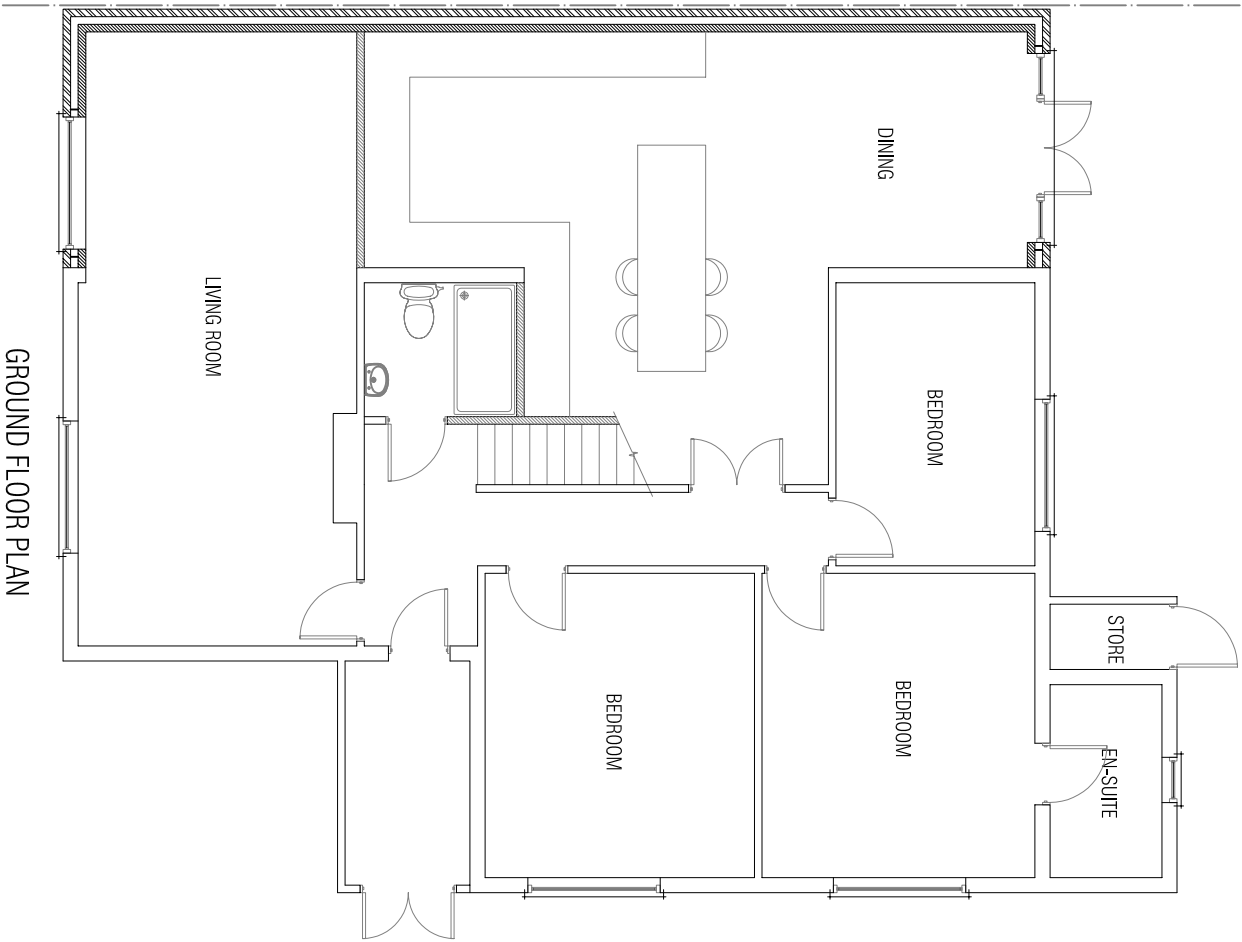



Metres

 


GROUND FLOOR PLAN

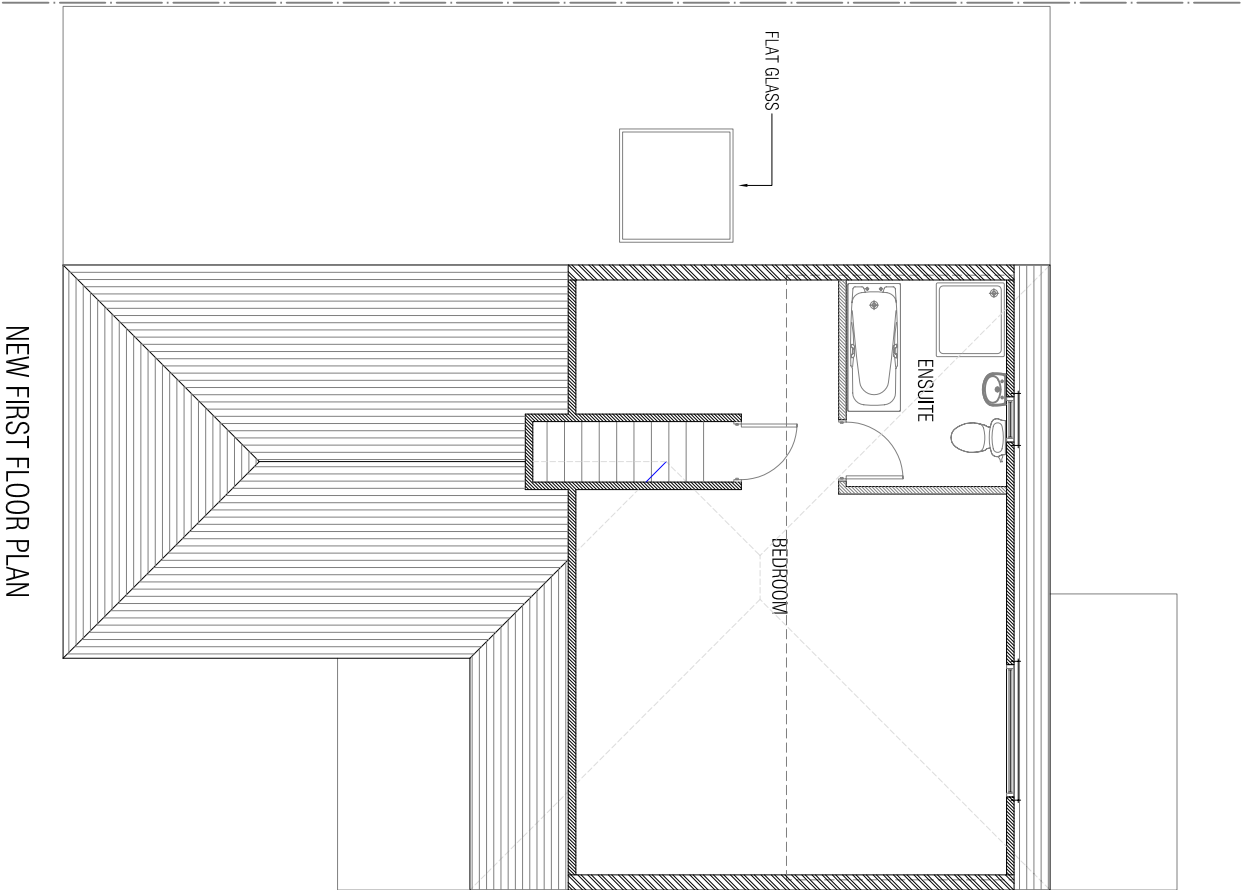


NEW FIRST FLOOR PLAN

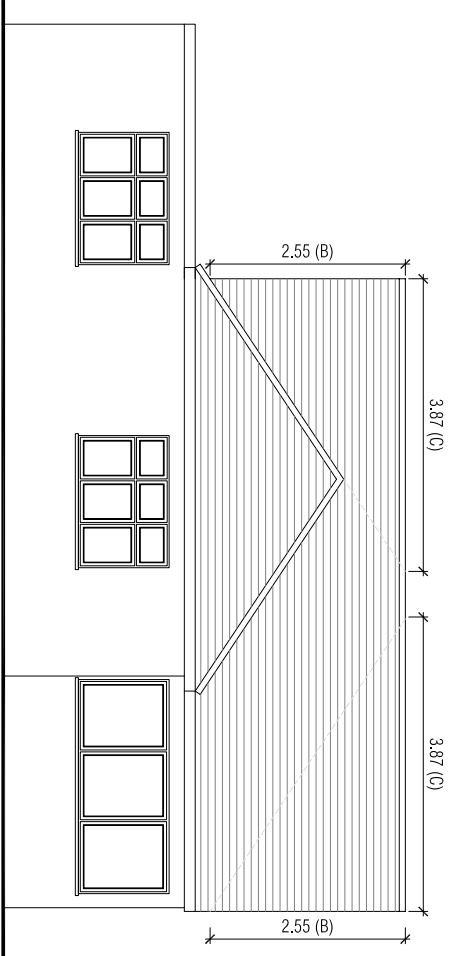


FRONT ELEVATION

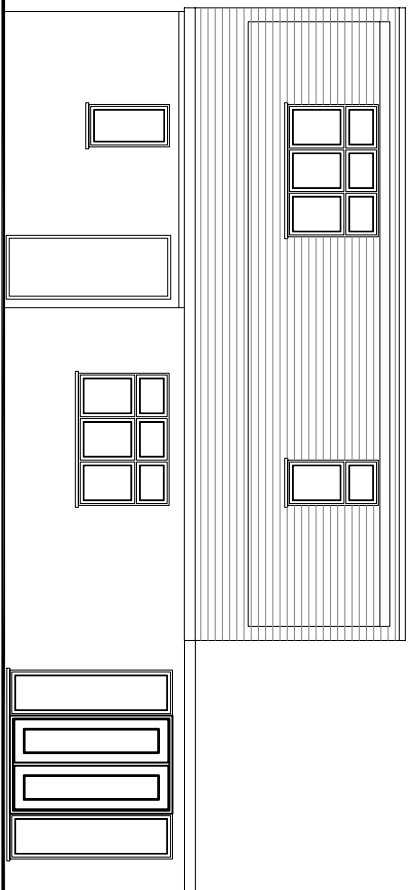


REAR ELEVATION

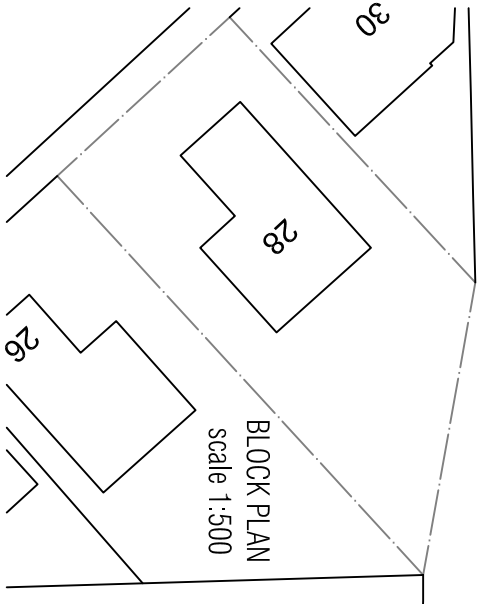

BLOCK PLAN
Scale 1:500

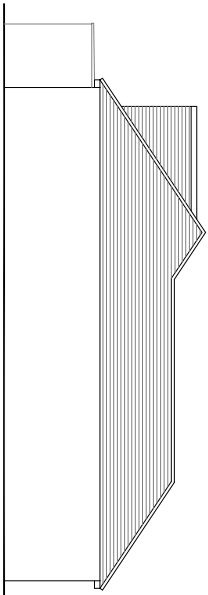

SIDE ELEVATION

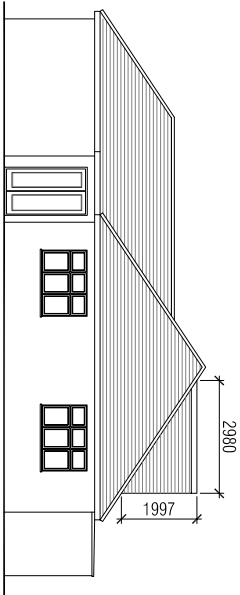

volume of hip to gable

$$2(A/2 \times B)1/3 \times C)$$

$$(7.67/2 \times 2.55) \times 3.87 = 12.61 \text{ cubic m} \times 2 = 25.23$$


volume of rear dormer

$$\text{height} \times \text{width} \times \text{depth} \\ 2$$

$$1.997 \times 8 \times 2.98 = 23.8 \text{ cubic m} \\ 2$$

Therefore proposed loft extension is

$$25.23 + 23.8 = 49.04 \text{ cubic m}$$

 

MANN ASSOCIATES
Town Planning & Development
"Sandy Knopp", 45 Fulmer Drive, Gerrards Cross,
Buckinghamshire. SL9 7HG Tel: 07956 845 733

Client	Details
MR & MRS JAIN	PROPOSED PLANS & ELEVATIONS

Job Title 28 WESTCOTE RISE RUISLIP MIDDLESEX HA4 7LP	Drawing ERECTION OF SINGLE STOREY SIDE AND LOFT EXTENSION TO DWELLINGHOUSE
--	---

Date APRIL 2022	Dwg No 02B	Scale 1:100 & 1:200
--------------------	---------------	------------------------