




EXISTING ELEVATIONS

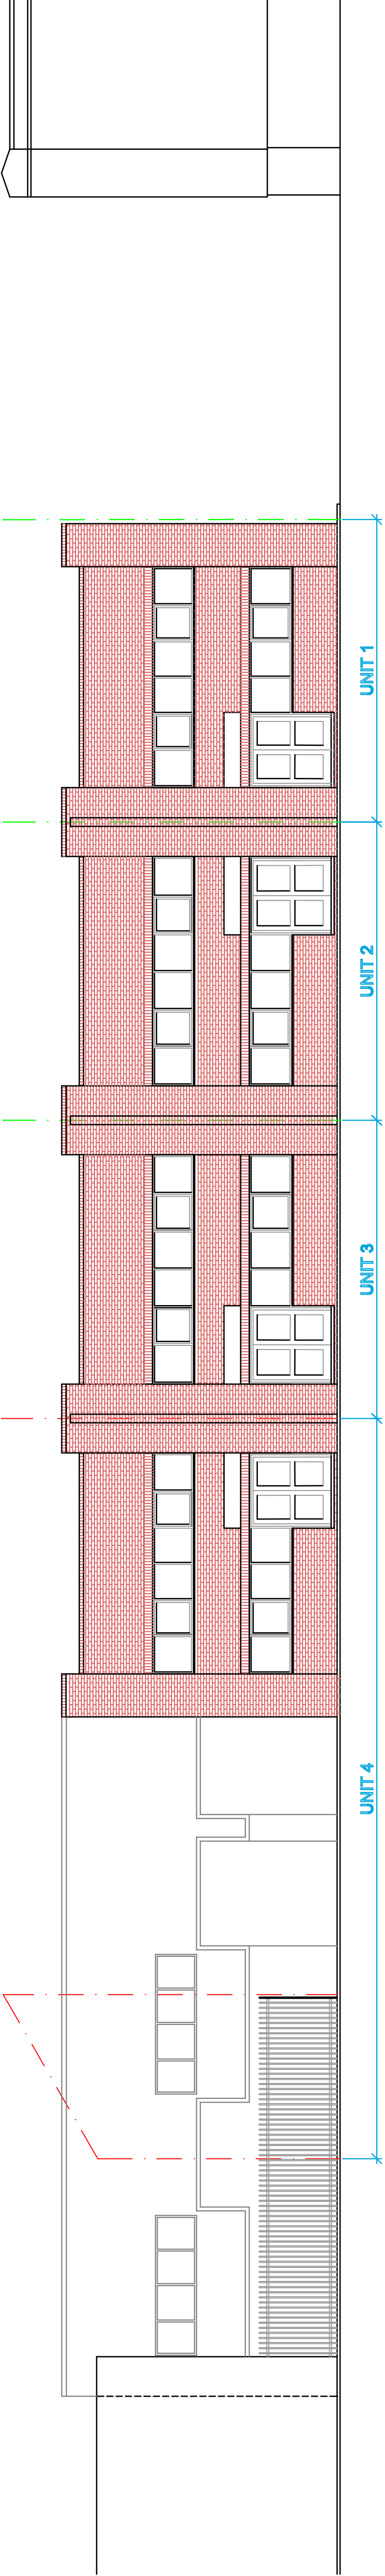

EXISTING FRONT ELEVATION

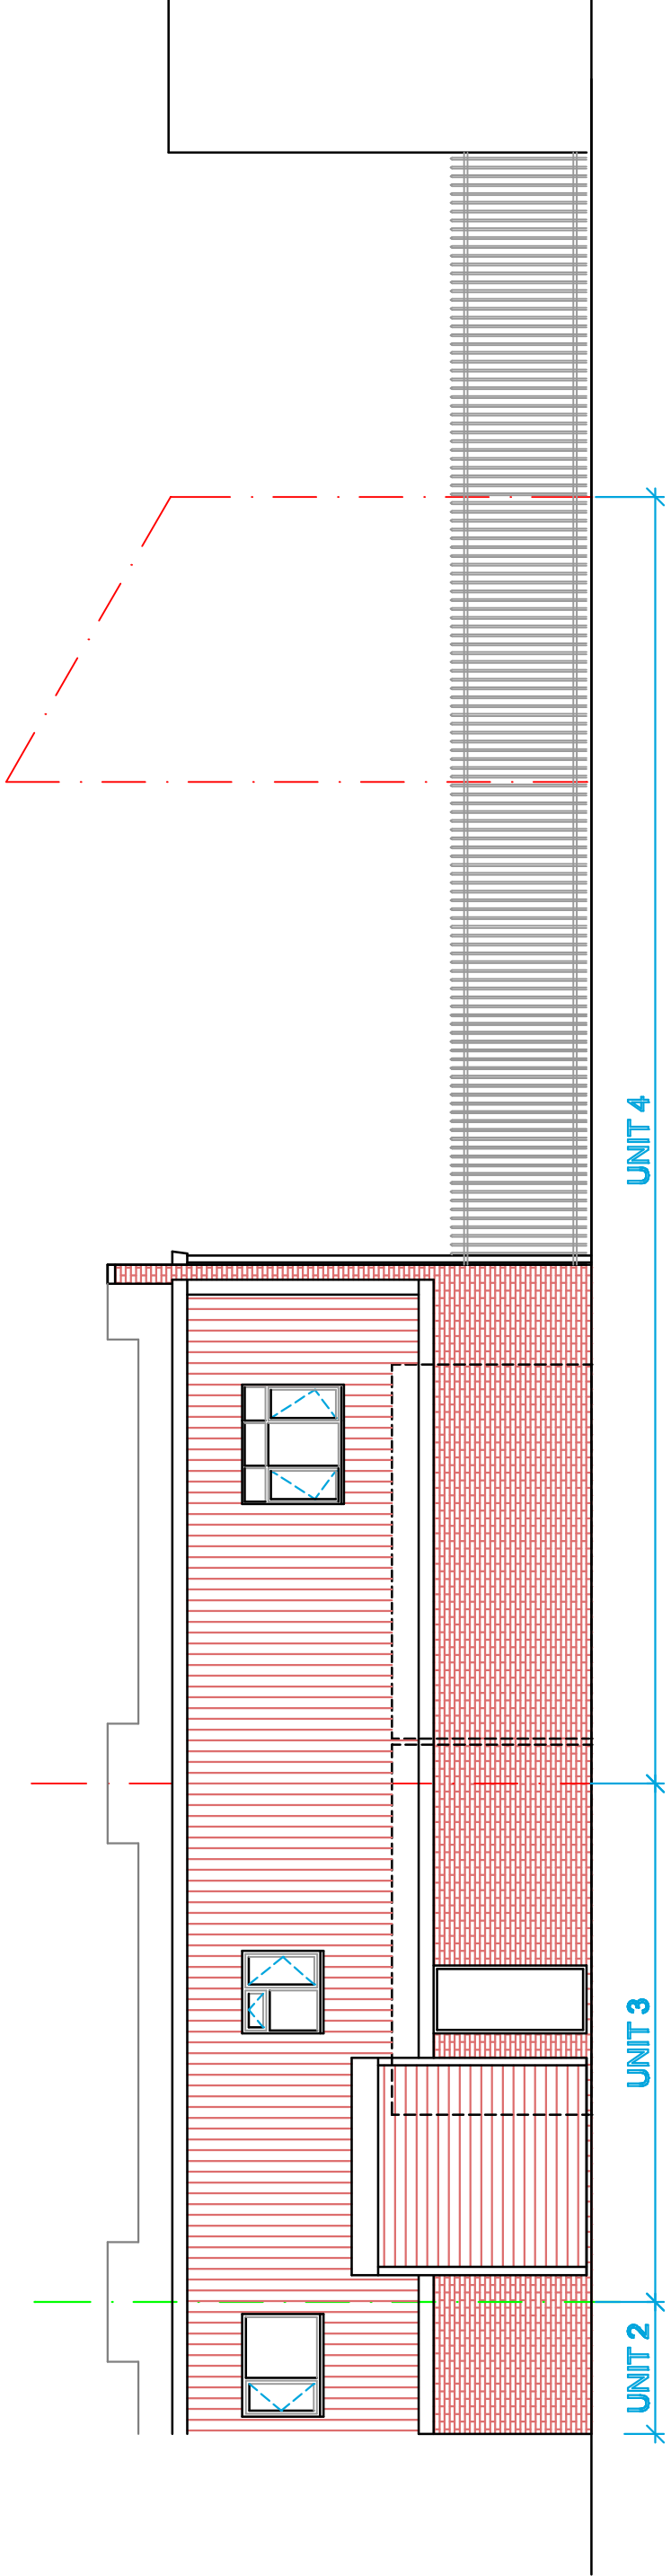


EXISTING REAR ELEVATION

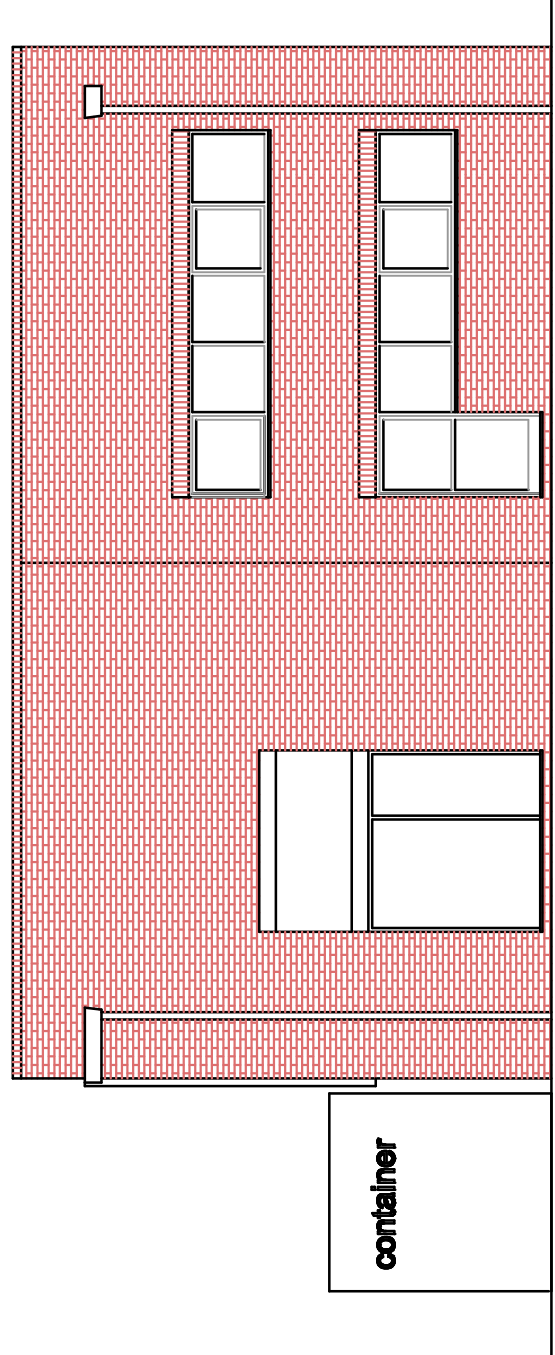


EXISTING SIDE ELEVATION


PROPOSED ELEVATIONS

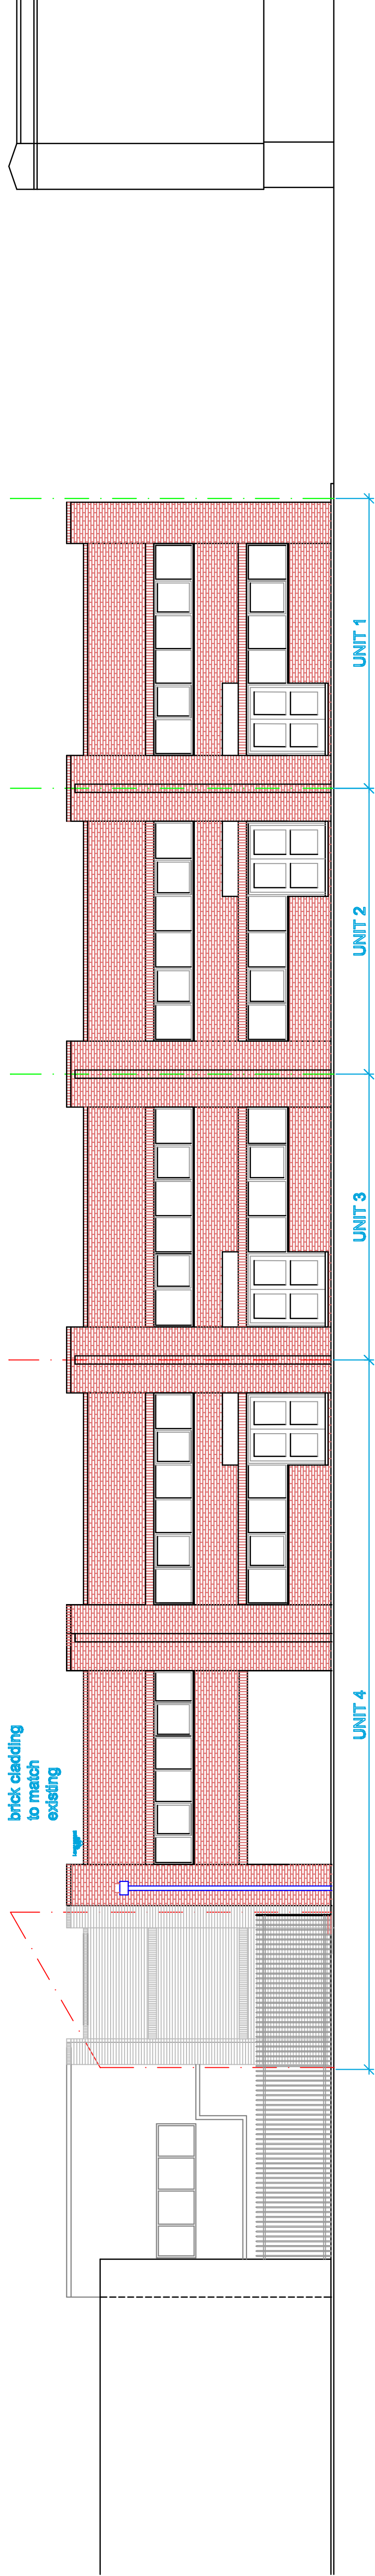

PROPOSED FRONT ELEVATION

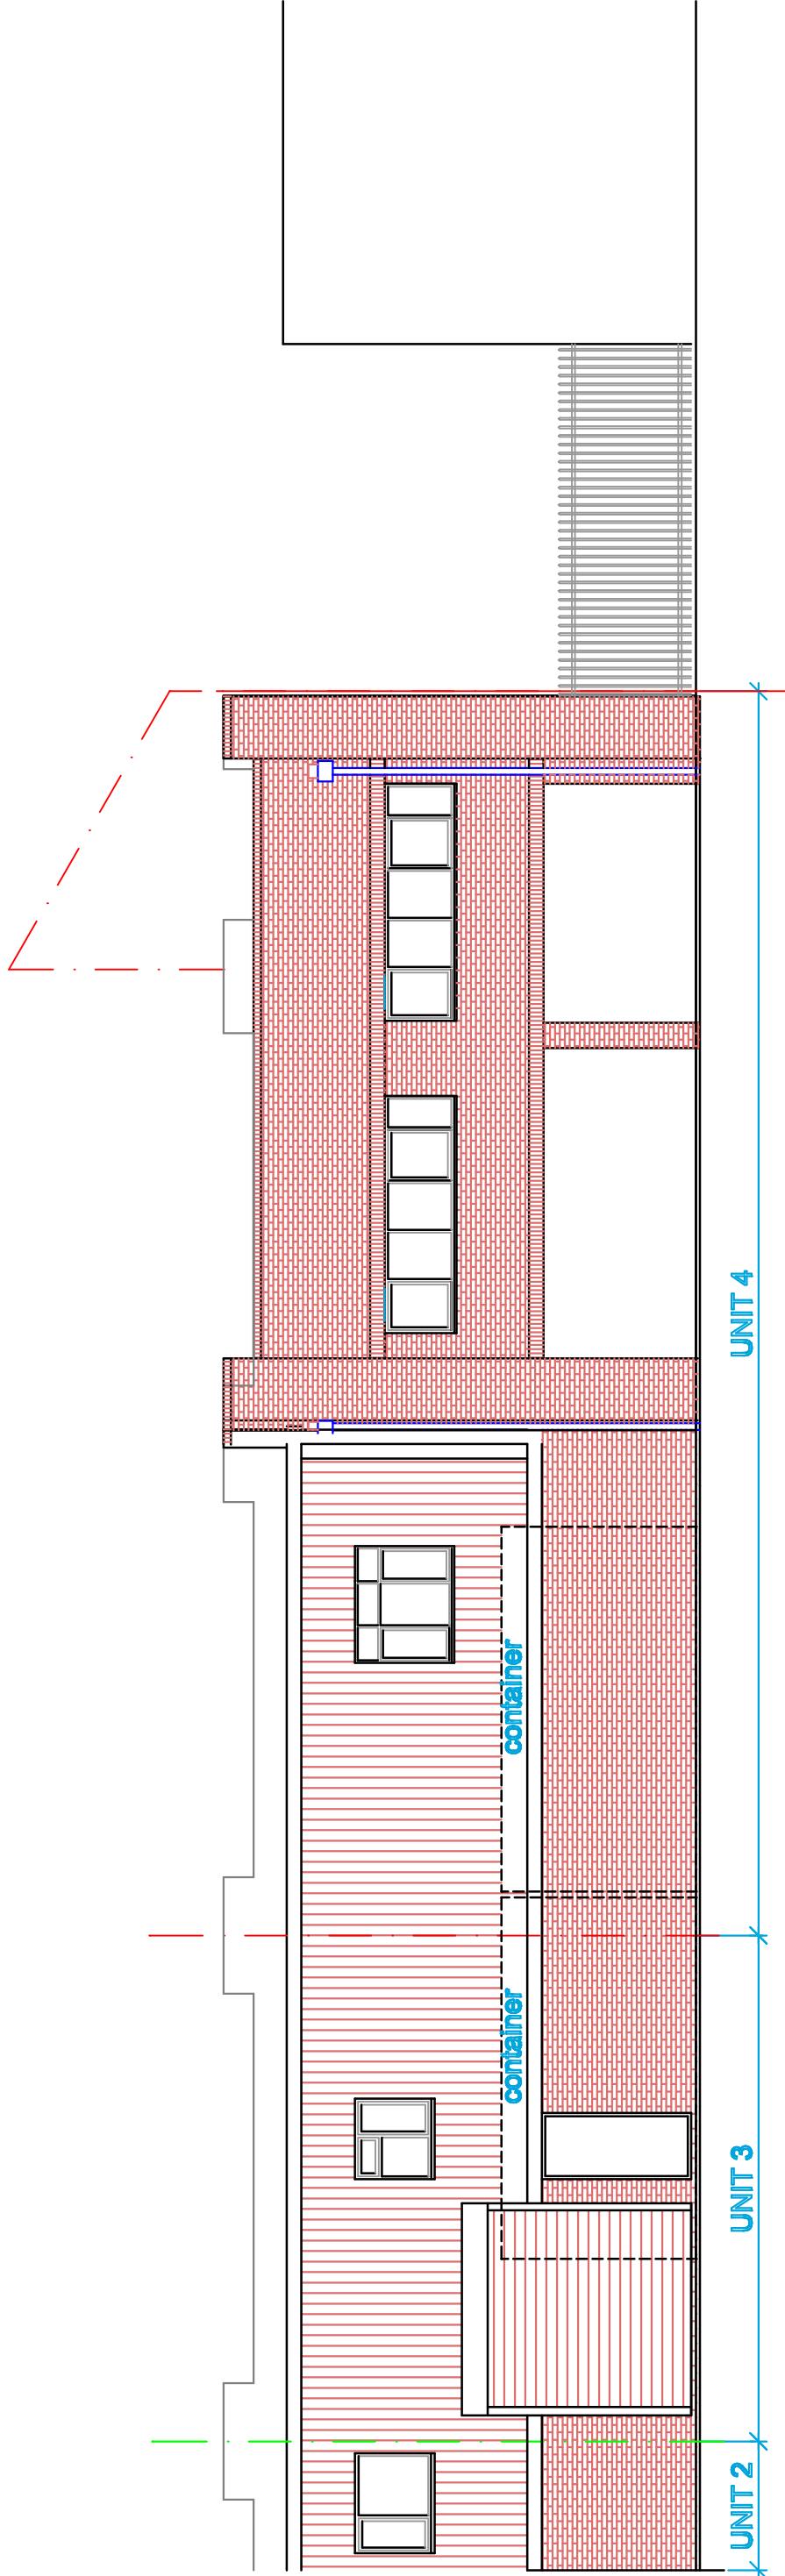

PROPOSED REAR ELEVATION

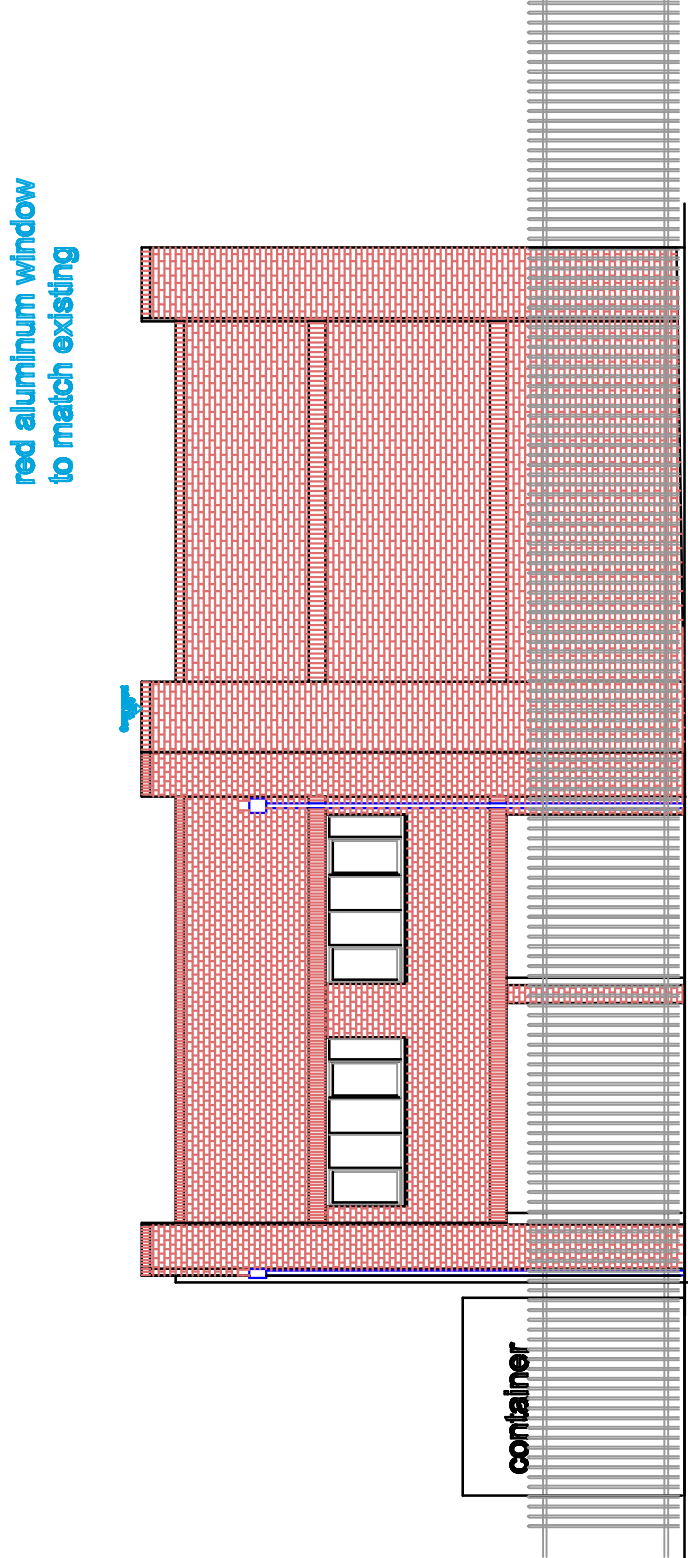

PROPOSED SIDE ELEVATION

1. Do not scale from this drawing.
2. All dimensions to be checked on site before commencing work.
3. In case of discrepancy to drawings, Towers Associates Ltd shall be responsible for any variations by contractors will not be accepted.
4. For any information not covered by the drawings, Towers Associates Ltd shall be responsible for any variations by contractors will not be accepted.
5. The contractor must ensure that work is being carried out in accordance with the drawings and the Local Authority (where work commences on site) and all of prescribed design of work. All work is to be carried out in accordance with the Local Authority's requirements.
6. Towers Associates Ltd shall be responsible for any variations by contractors will not be accepted.
7. Towers Associates Ltd shall be responsible for any variations by contractors will not be accepted.
8. Towers Associates Ltd shall be responsible for any variations by contractors will not be accepted.

By using this drawing the user and his or her contractor agree that Towers Associates Ltd shall be responsible for any variations by contractors will not be accepted.

B	Jun 2021	Side windows and opening beside fence removed Rear elevation cladding revised to brick to match Existing and window revised to match front.
A	Apr 2019	Window Added to front elevation
REV	DATE	DESCRIPTION
UNIT 4 PETER JAMES BUSINESS CENTRE Pump Lane, Hayes. UB3 3NT		
TITLE		
EXISTING & PROPOSED ELEVATIONS		
DRG. No.	3135-04	REV. B
SCALE	1:100	DATE JAN 19
DATE	JAN 19	CHECKED PDN
DATE	JAN 19	DATE JAN 19
TOWERS ASSOCIATES Harefield Oil Terminal, Harvil Rd, Harefield, MIDDX. UB9 6JL. FAX 01895 814664 TEL. 01895 812822		