



Connect new parapet
with existing Parapet
Gable wall.

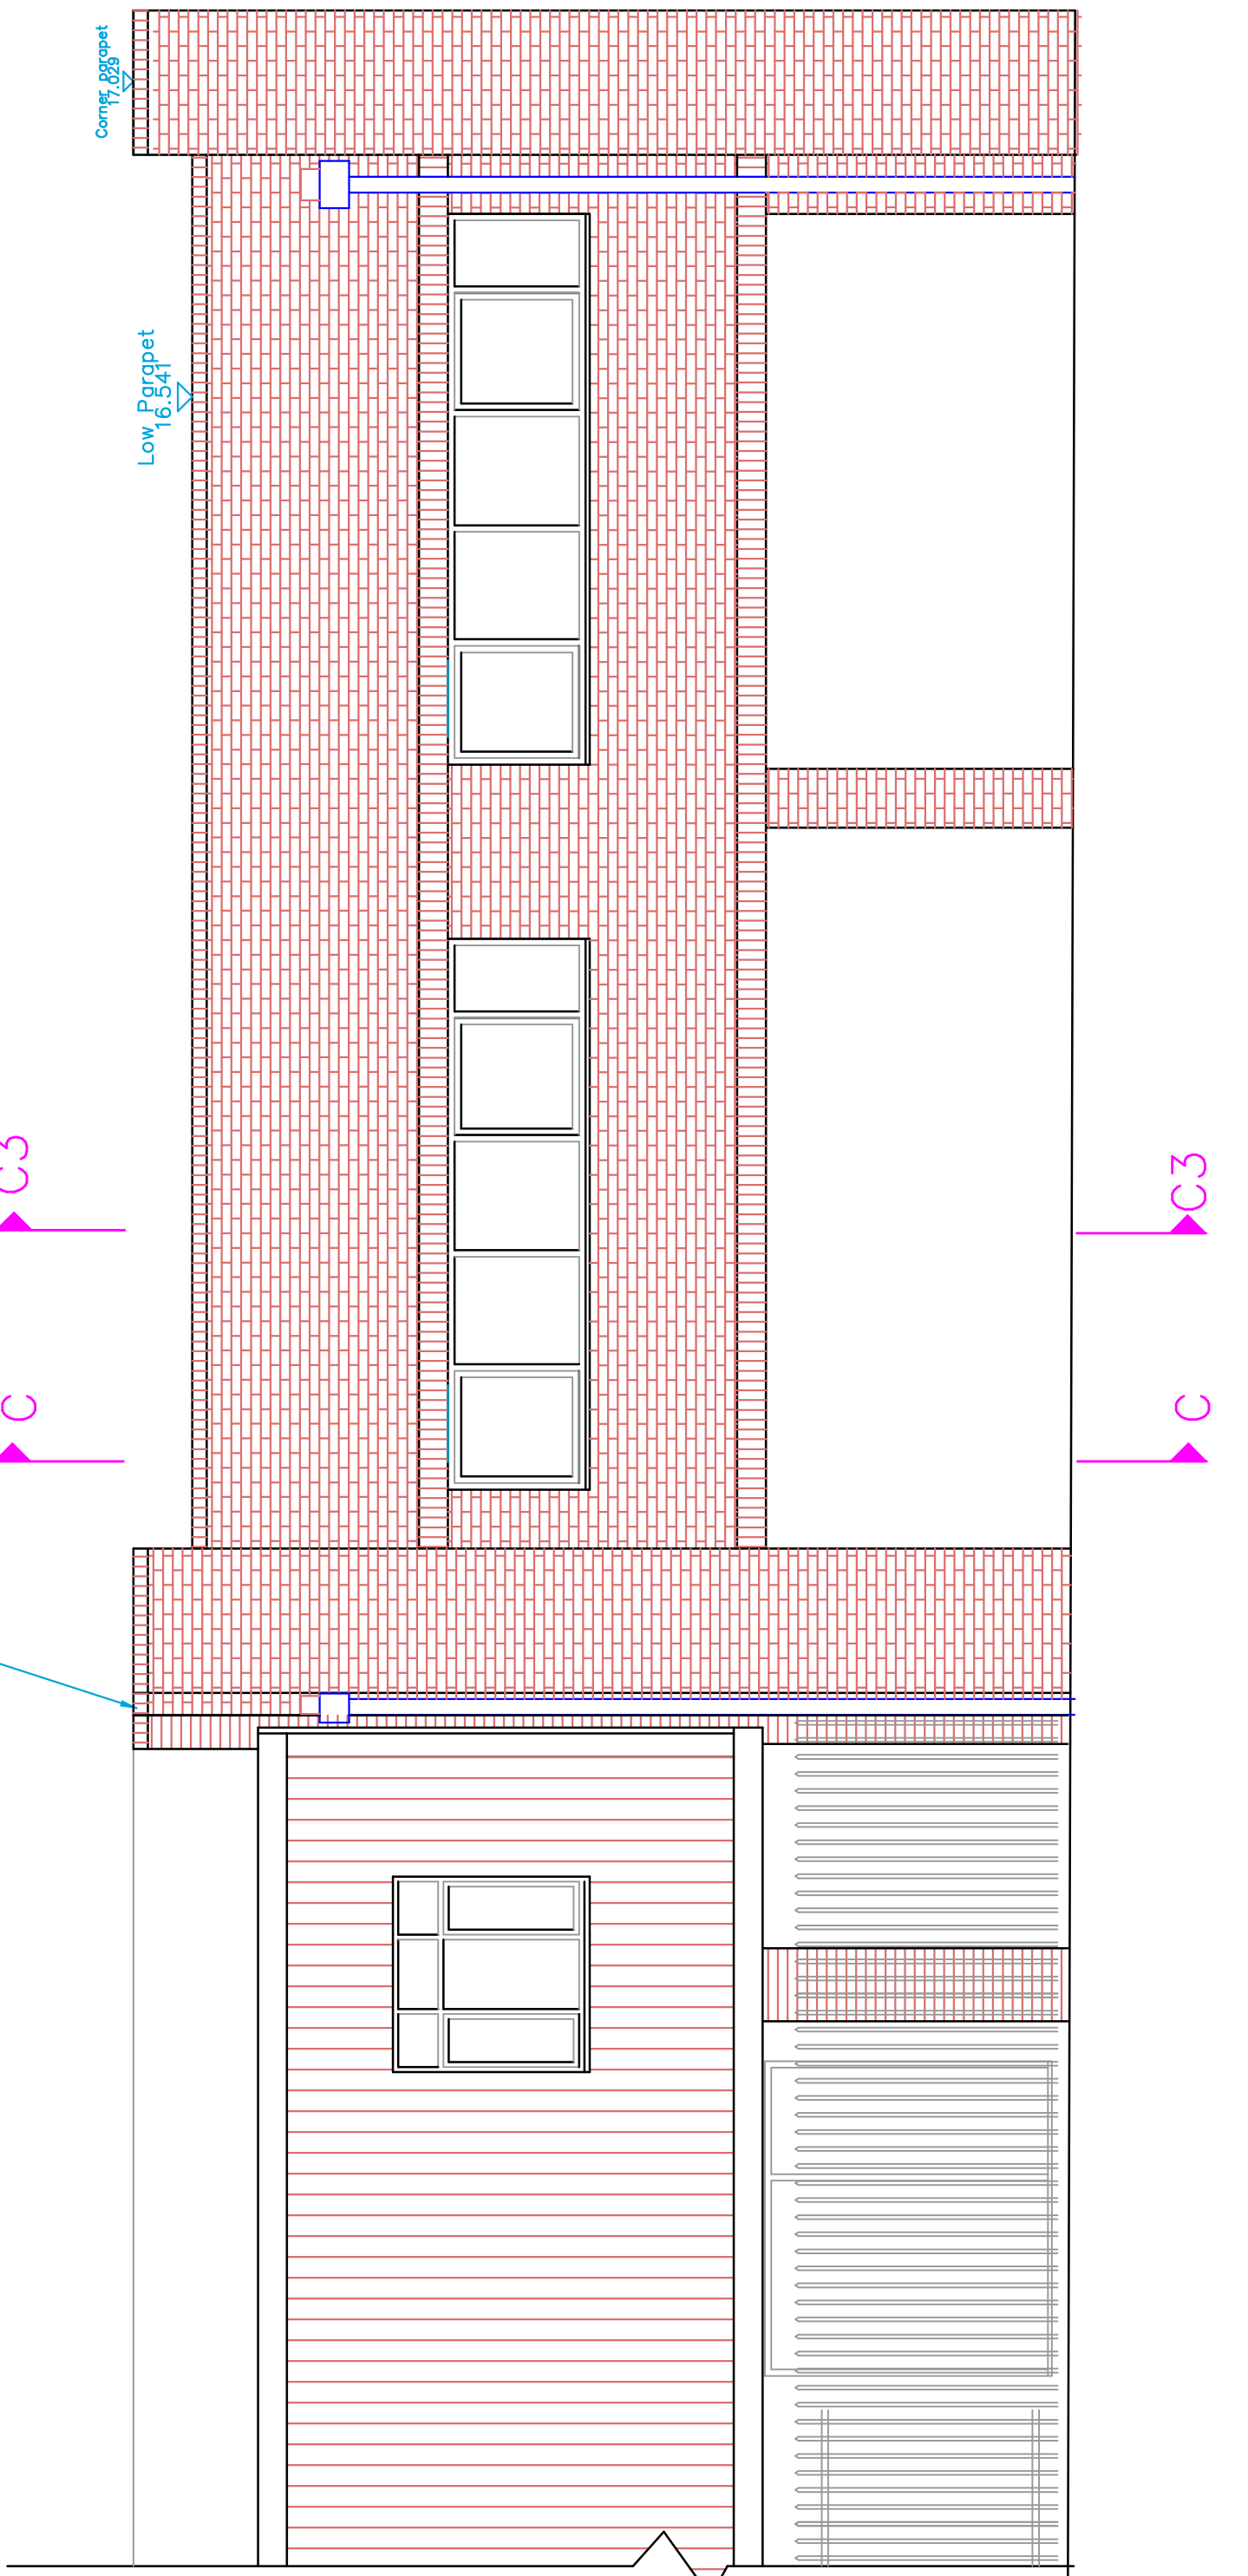


Rear Elevation

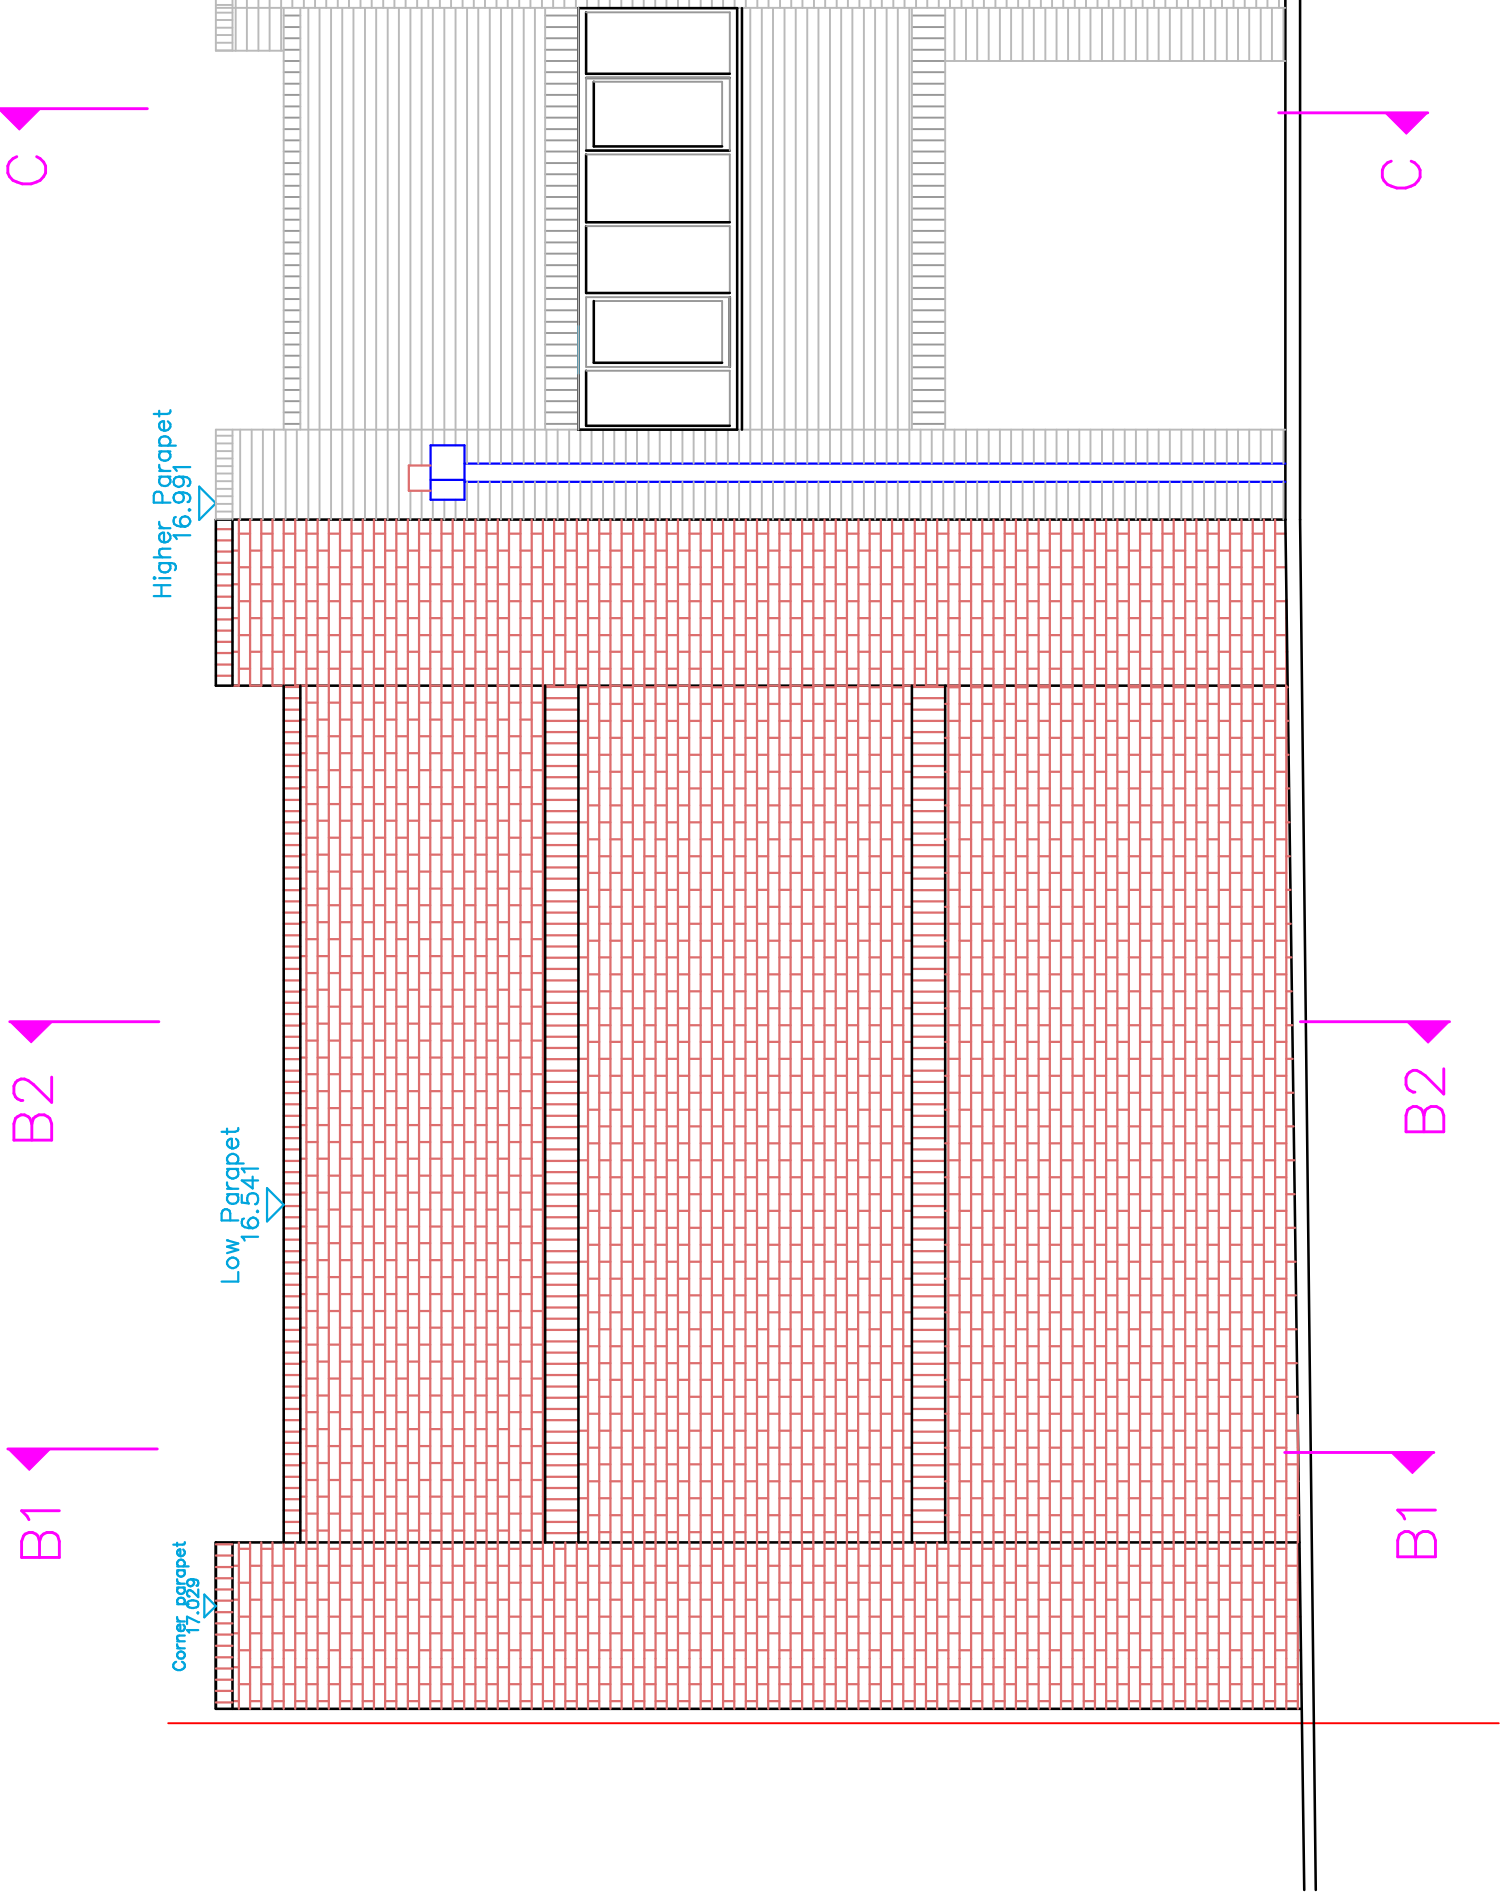

Side Elevation

1. Do not scale from this drawing.
 2. All dimensions to be checked on site before ordering materials or commencing work.
 3. In case of discrepancies in drawings, calculations or details refer to TOWERS ASSOCIATES. For clarification: Unilateral decisions by contractors will not be accepted.
 4. For any information not covered by this drawing, refer to the contract documents. TOWERS ASSOCIATES for clarification: Unilateral decisions by contractors will not be accepted.
 5. The contractor must ensure that work is being carried out to the latest revisions of all the working drawings.
 6. It is the contractors responsibility to ensure that all work is carried out in accordance with the stages of work. All to the District Surveyors satisfaction.
 7. If work commences on site before full approval has been given by TOWERS ASSOCIATES accept responsibility for any additional work or materials that the District Surveyor may require.
 8. This drawing and all copies produced there from remain the copyright and property of TOWERS ASSOCIATES. All drawings reproduced by TOWERS ASSOCIATES and all copies must be returned to TOWERS ASSOCIATES if demanded.
- By using this drawing the user and his or her employer signify their agreement of the above terms and conditions.

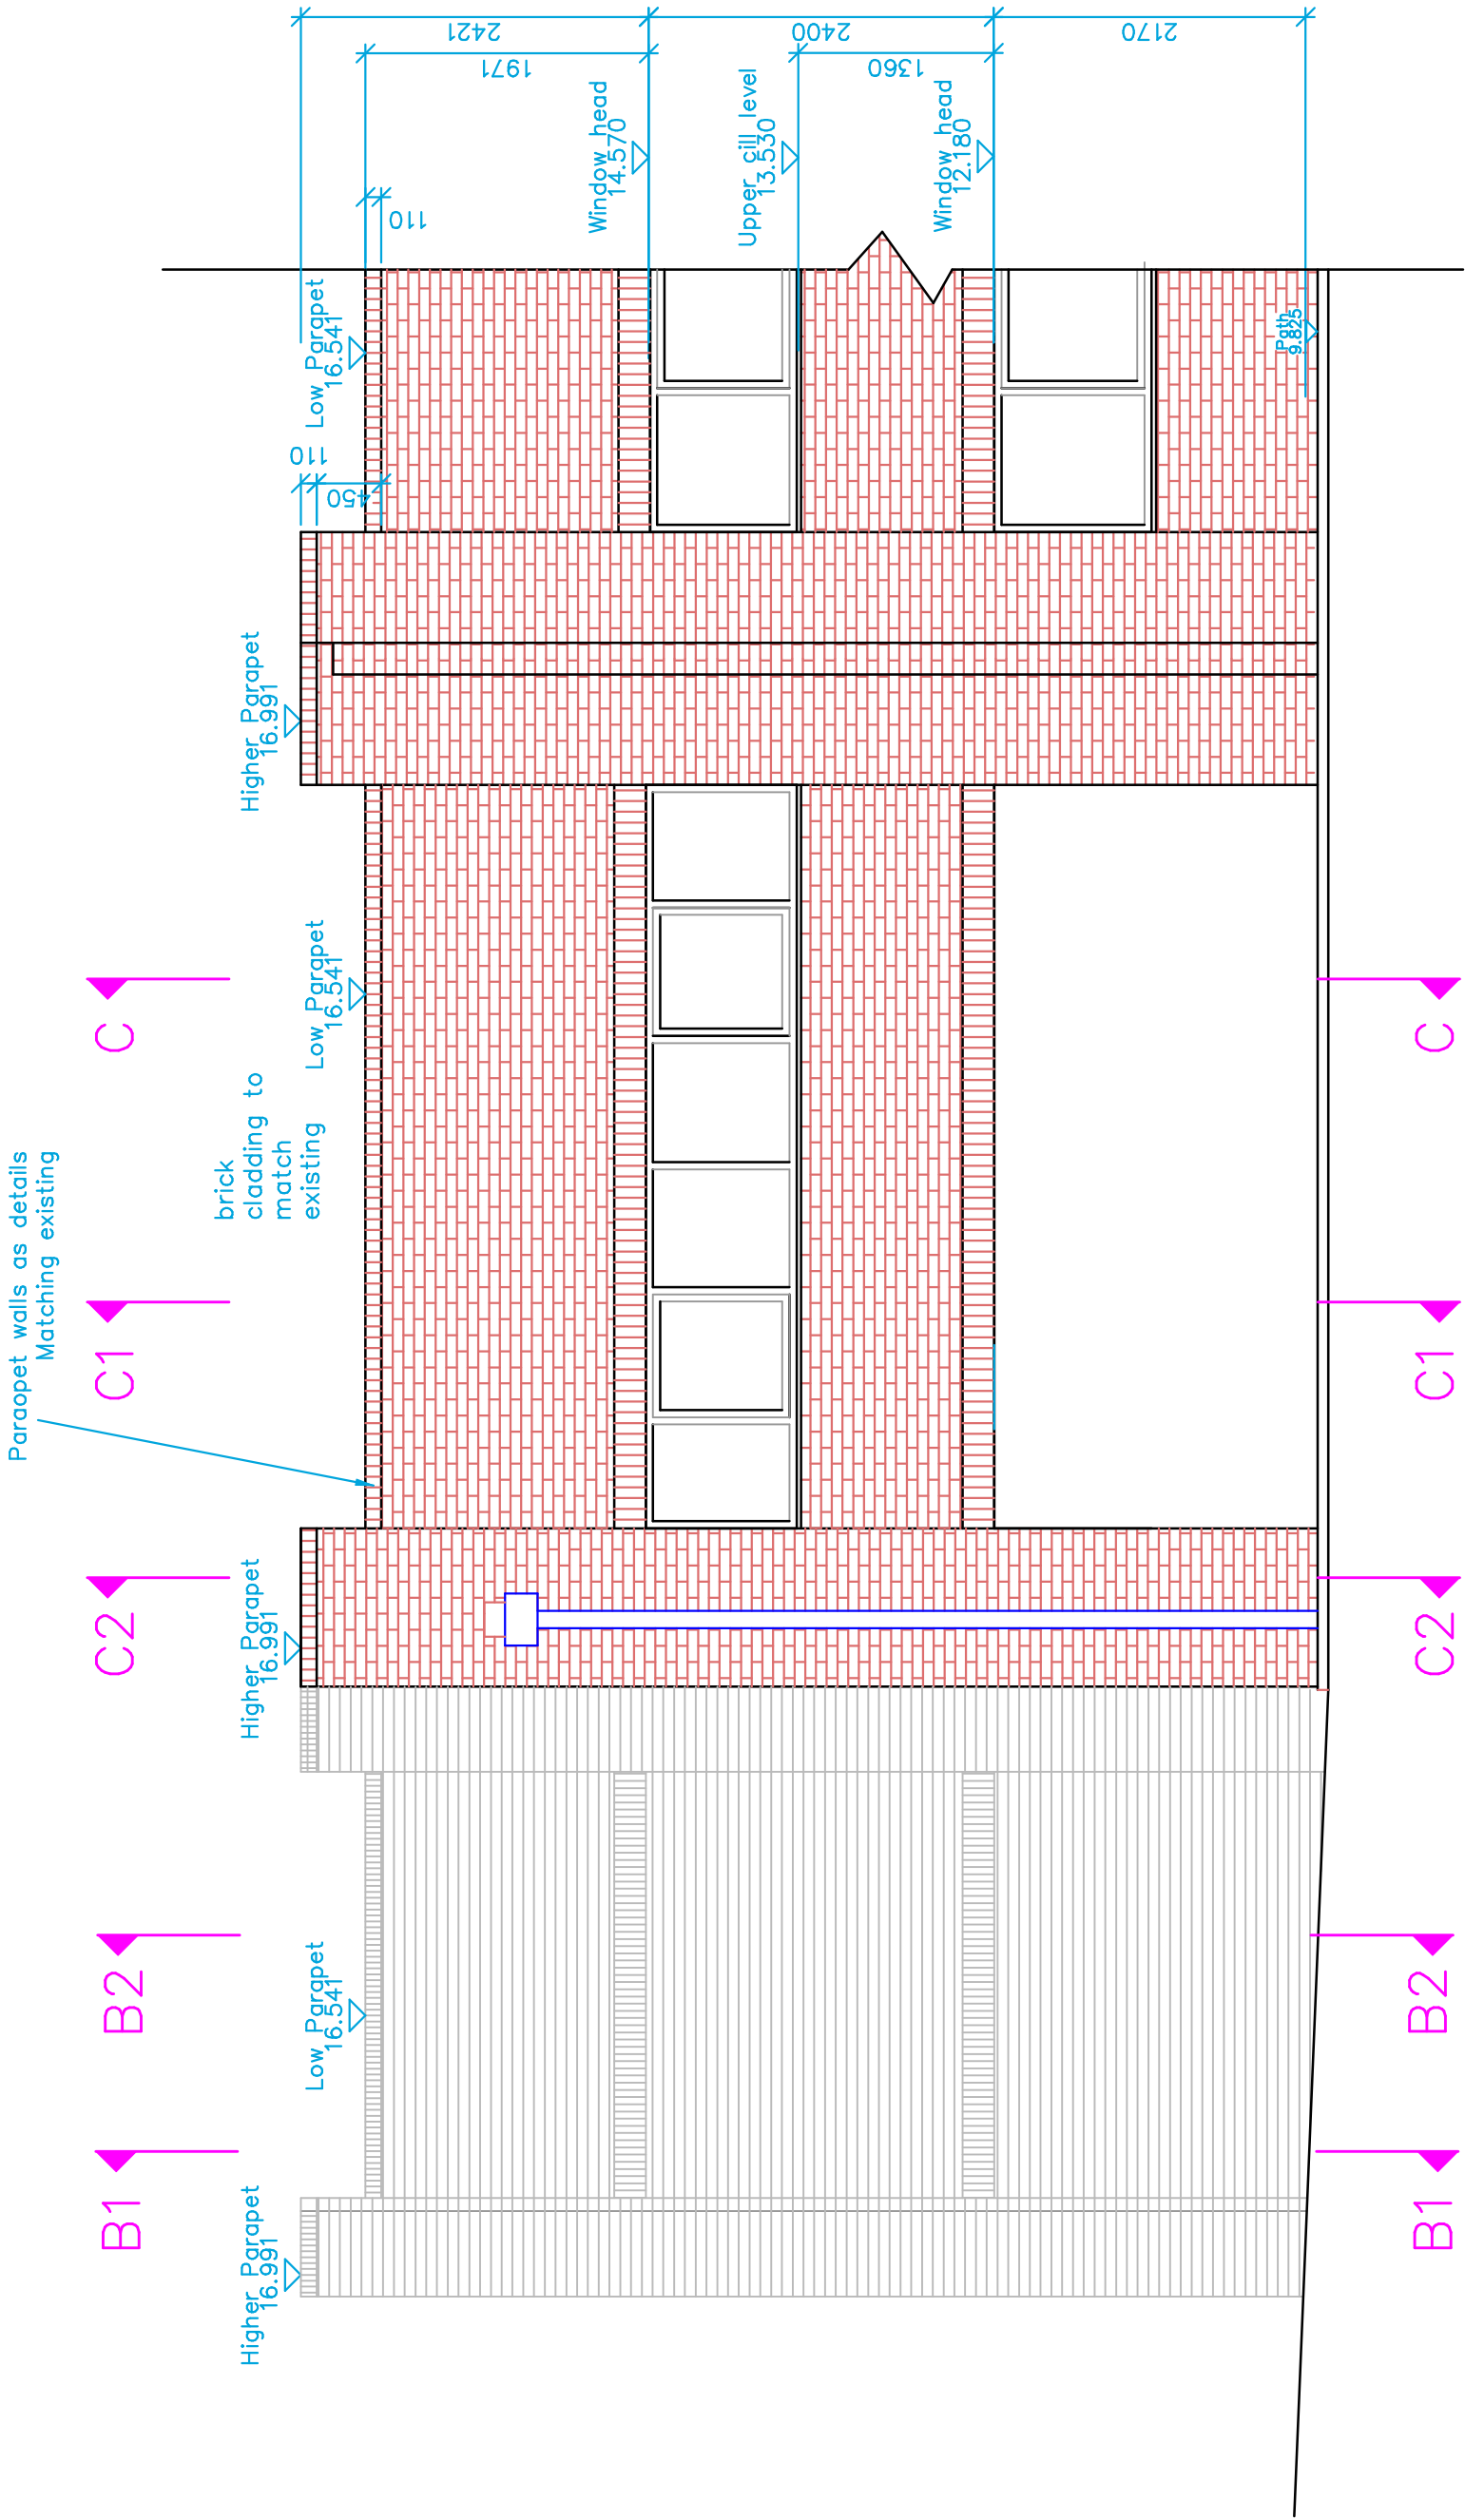

Front Elevation

REV.	DATE	DESCRIPTION
UB3		Unit 4 Peter James Business Centre Pump Lane, Hayes. UB3 3NT.
TITLE		
Proposed Elevations		
DRG. No. 3135-19	REV. B	
SCALE 1:50	©Copyright 2019	DRN BY JDS
		DATE Feb 21
		CHECKED PDN
		DATE Feb 21
TOWERS ASSOCIATES Harefield Oil Terminal, Harvil Rd, Harefield, MIDDX. UB9 6JL. FAX. 01895 814664 TEL. 01895 812822		

