



SOUTH ELEVATION




WEST ELEVATION




NORTH ELEVATION




EAST ELEVATION

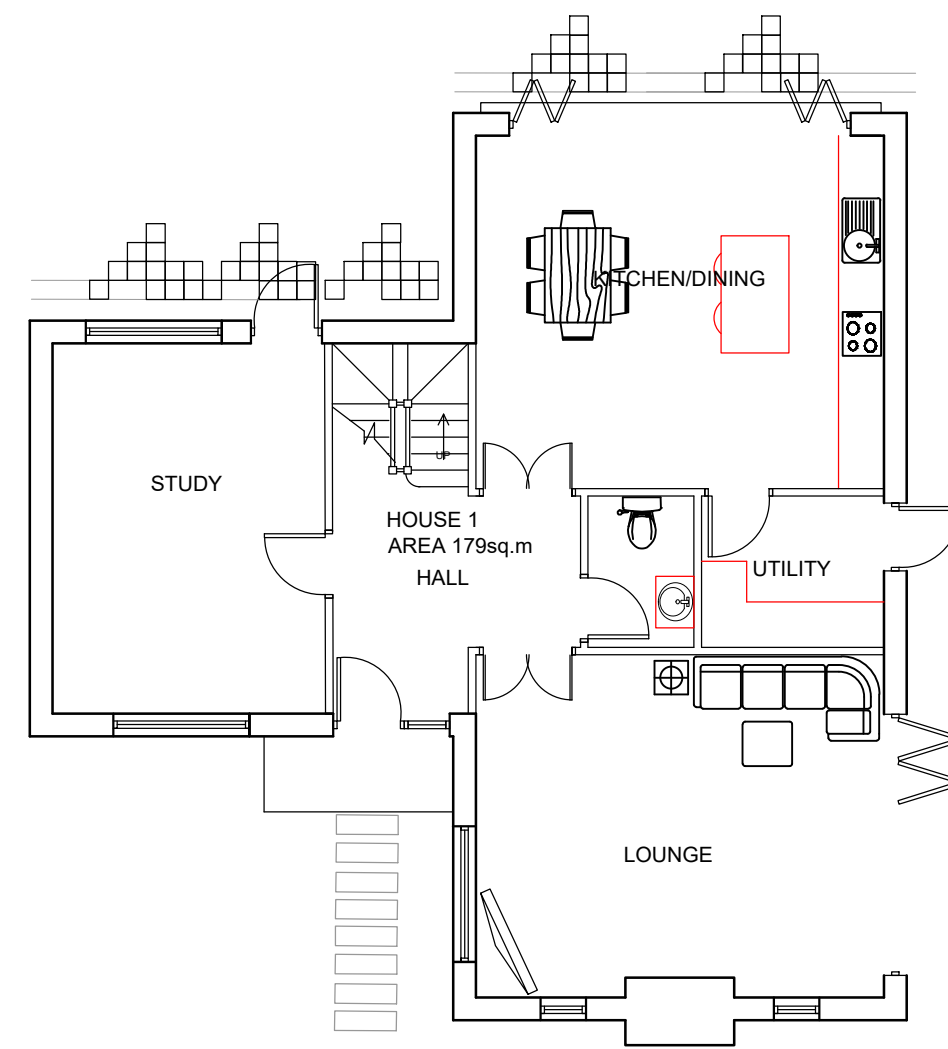

GROUND FLOOR PLAN

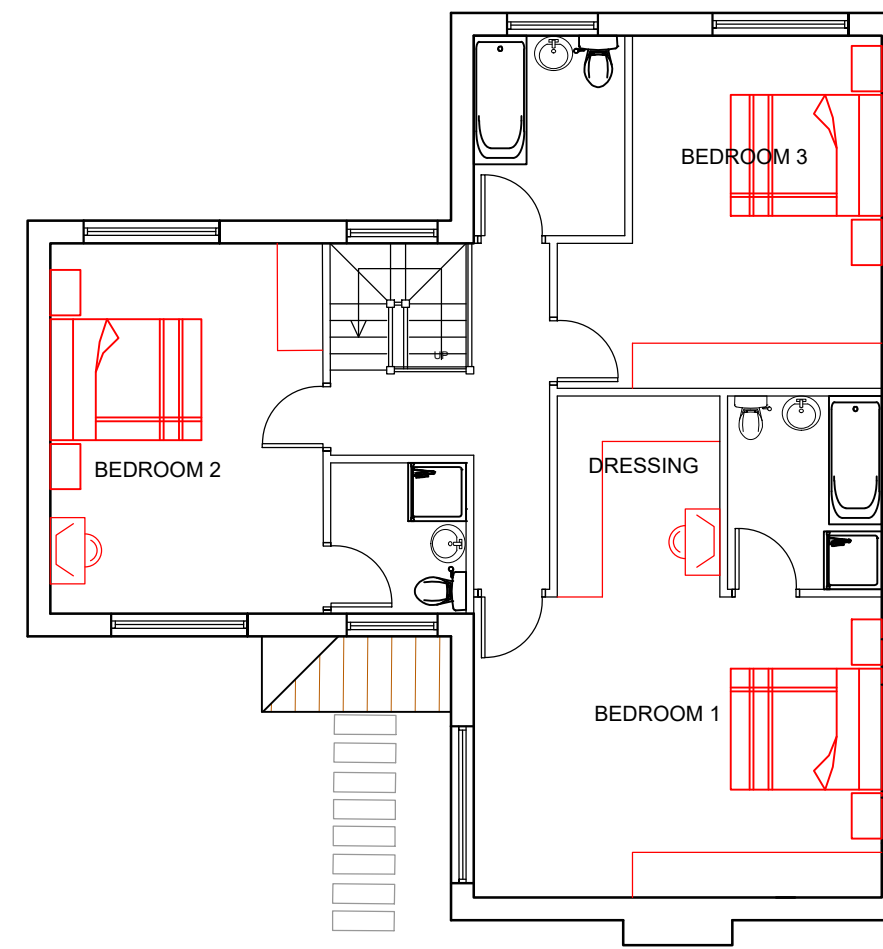


FIRST FLOOR PLAN

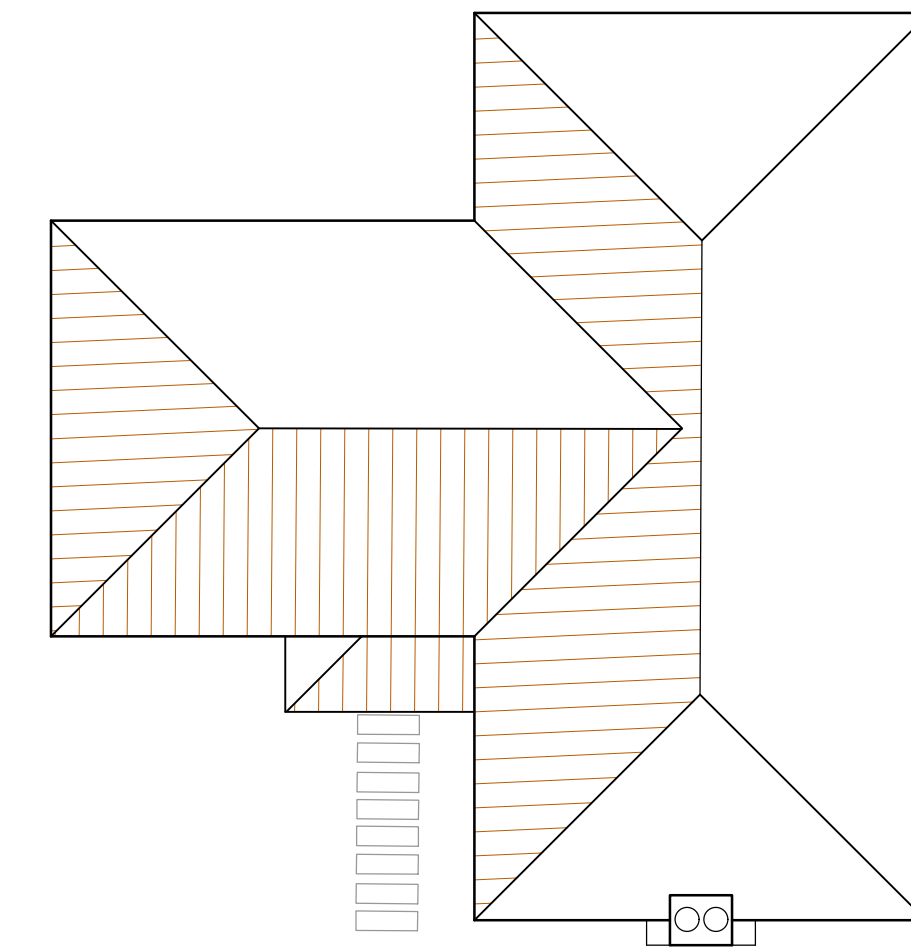

ROOF PLAN

13A NORTH COMMON ROAD, UXBRIDGE,
LONDON. UB8 1PD

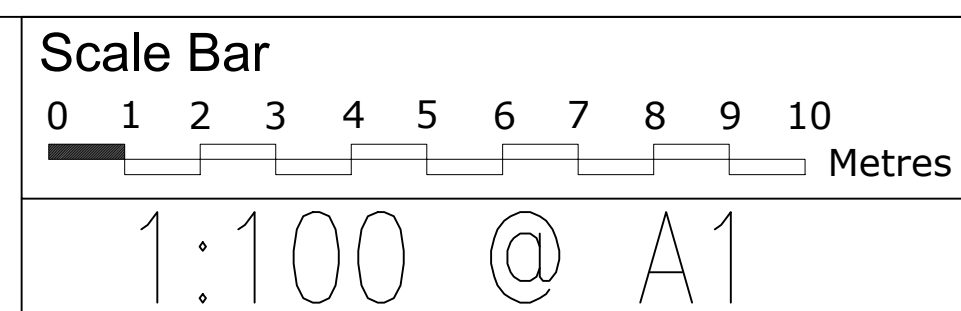

THE GILLETT MACLEOD PARTNERSHIP
Chartered Architects & Town Planning Consultants
1 High Road Old Eastcote Pinner Middlesex HA5 2EW tel. 0208 868 1333

Drg. No. 22/3511/5
Scale 1:100
Date 09/07/22
Drawn by AK

REVISION	
(C)	drawn