




SOUTH WEST ELEVATION




NORTH WEST ELEVATION




NORTH EAST ELEVATION

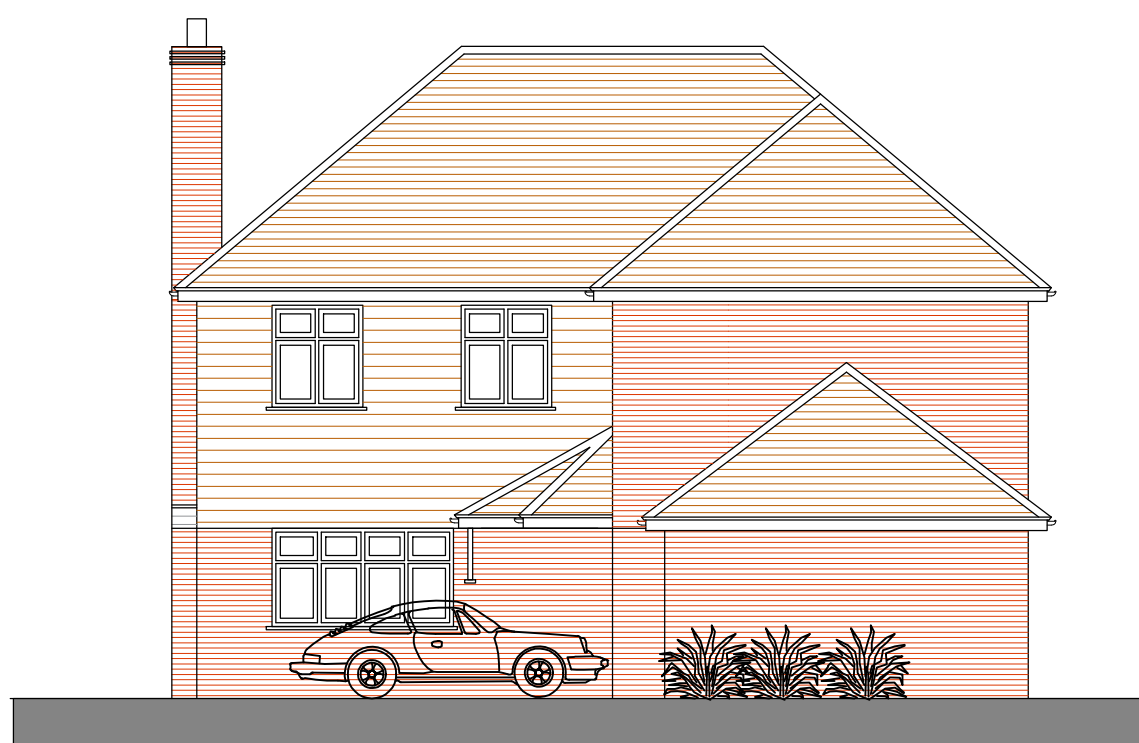


SOUTH EAST ELEVATION

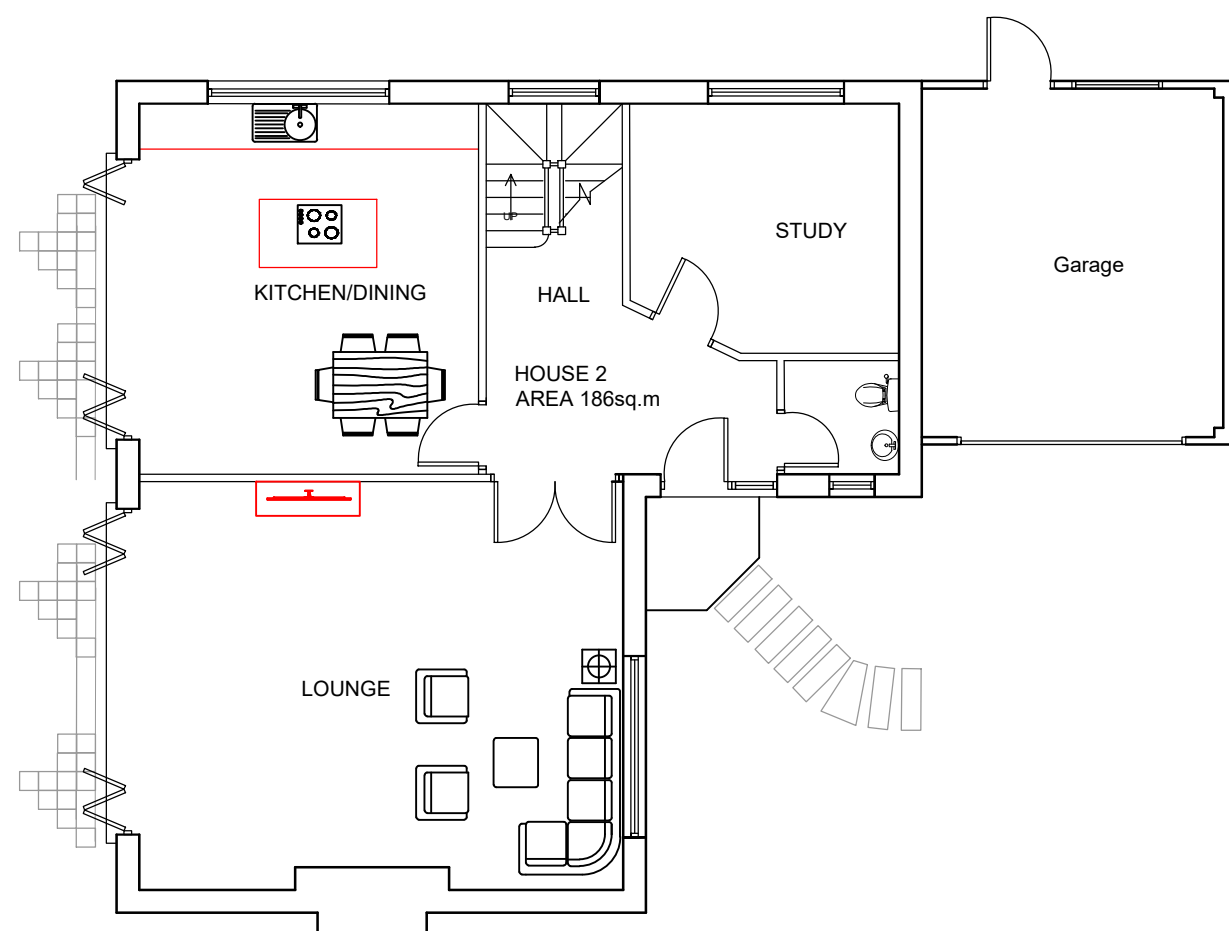

GROUND FLOOR PLAN

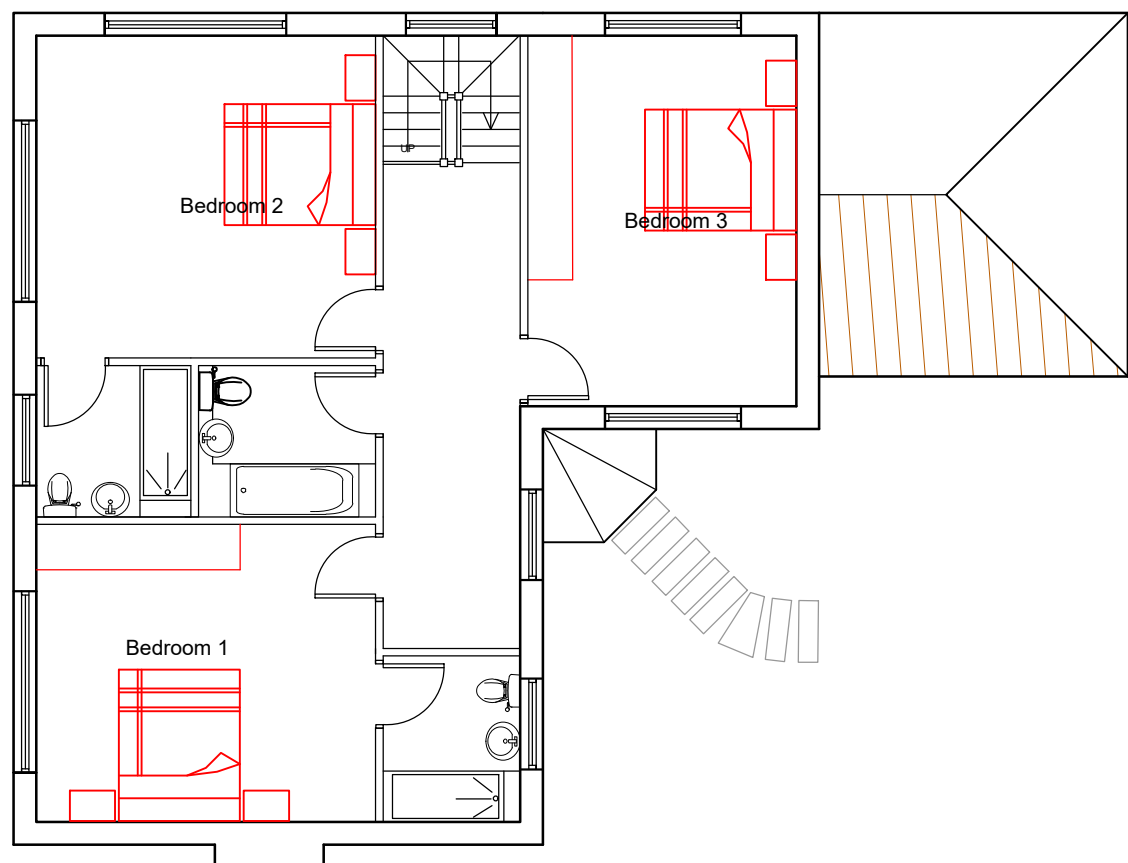

FIRST FLOOR PLAN

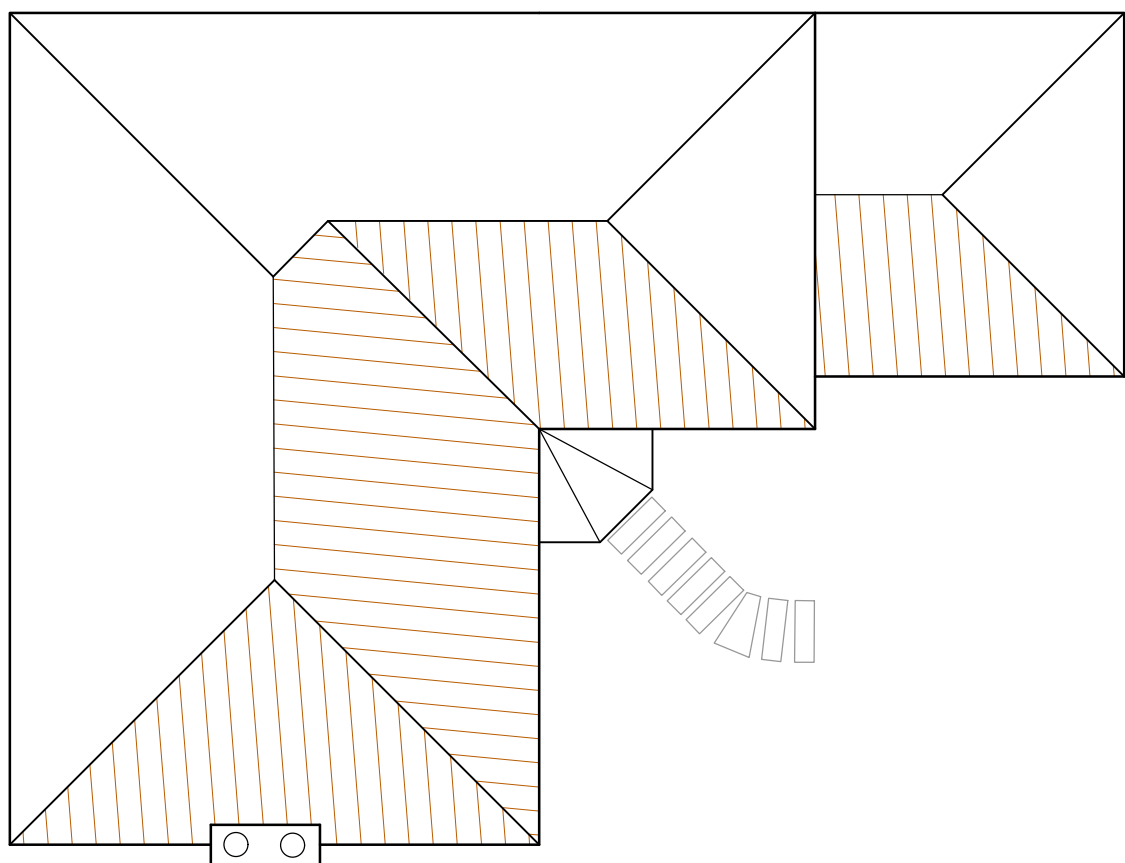

ROOF PLAN

HOUSE 2
PROPOSED FLOOR PLANS
AND ELEVATIONS

13A NORTH COMMON ROAD, UXBRIDGE,
LONDON. UB8 1PD

Scale Bar

012345678910

Metres

1:100 @ A1



THE GILLETT MACLEOD PARTNERSHIP
Chartered Architects & Town Planning Consultants
1 High Road Old Eastcote Pinner Middlesex HA5 2EW tel. 0208 868 1333

Drg. No. 22/3511/6
Scale 1:100
Date 09/07/22
Drawn by AK

REVISION	
(C)	drawer