


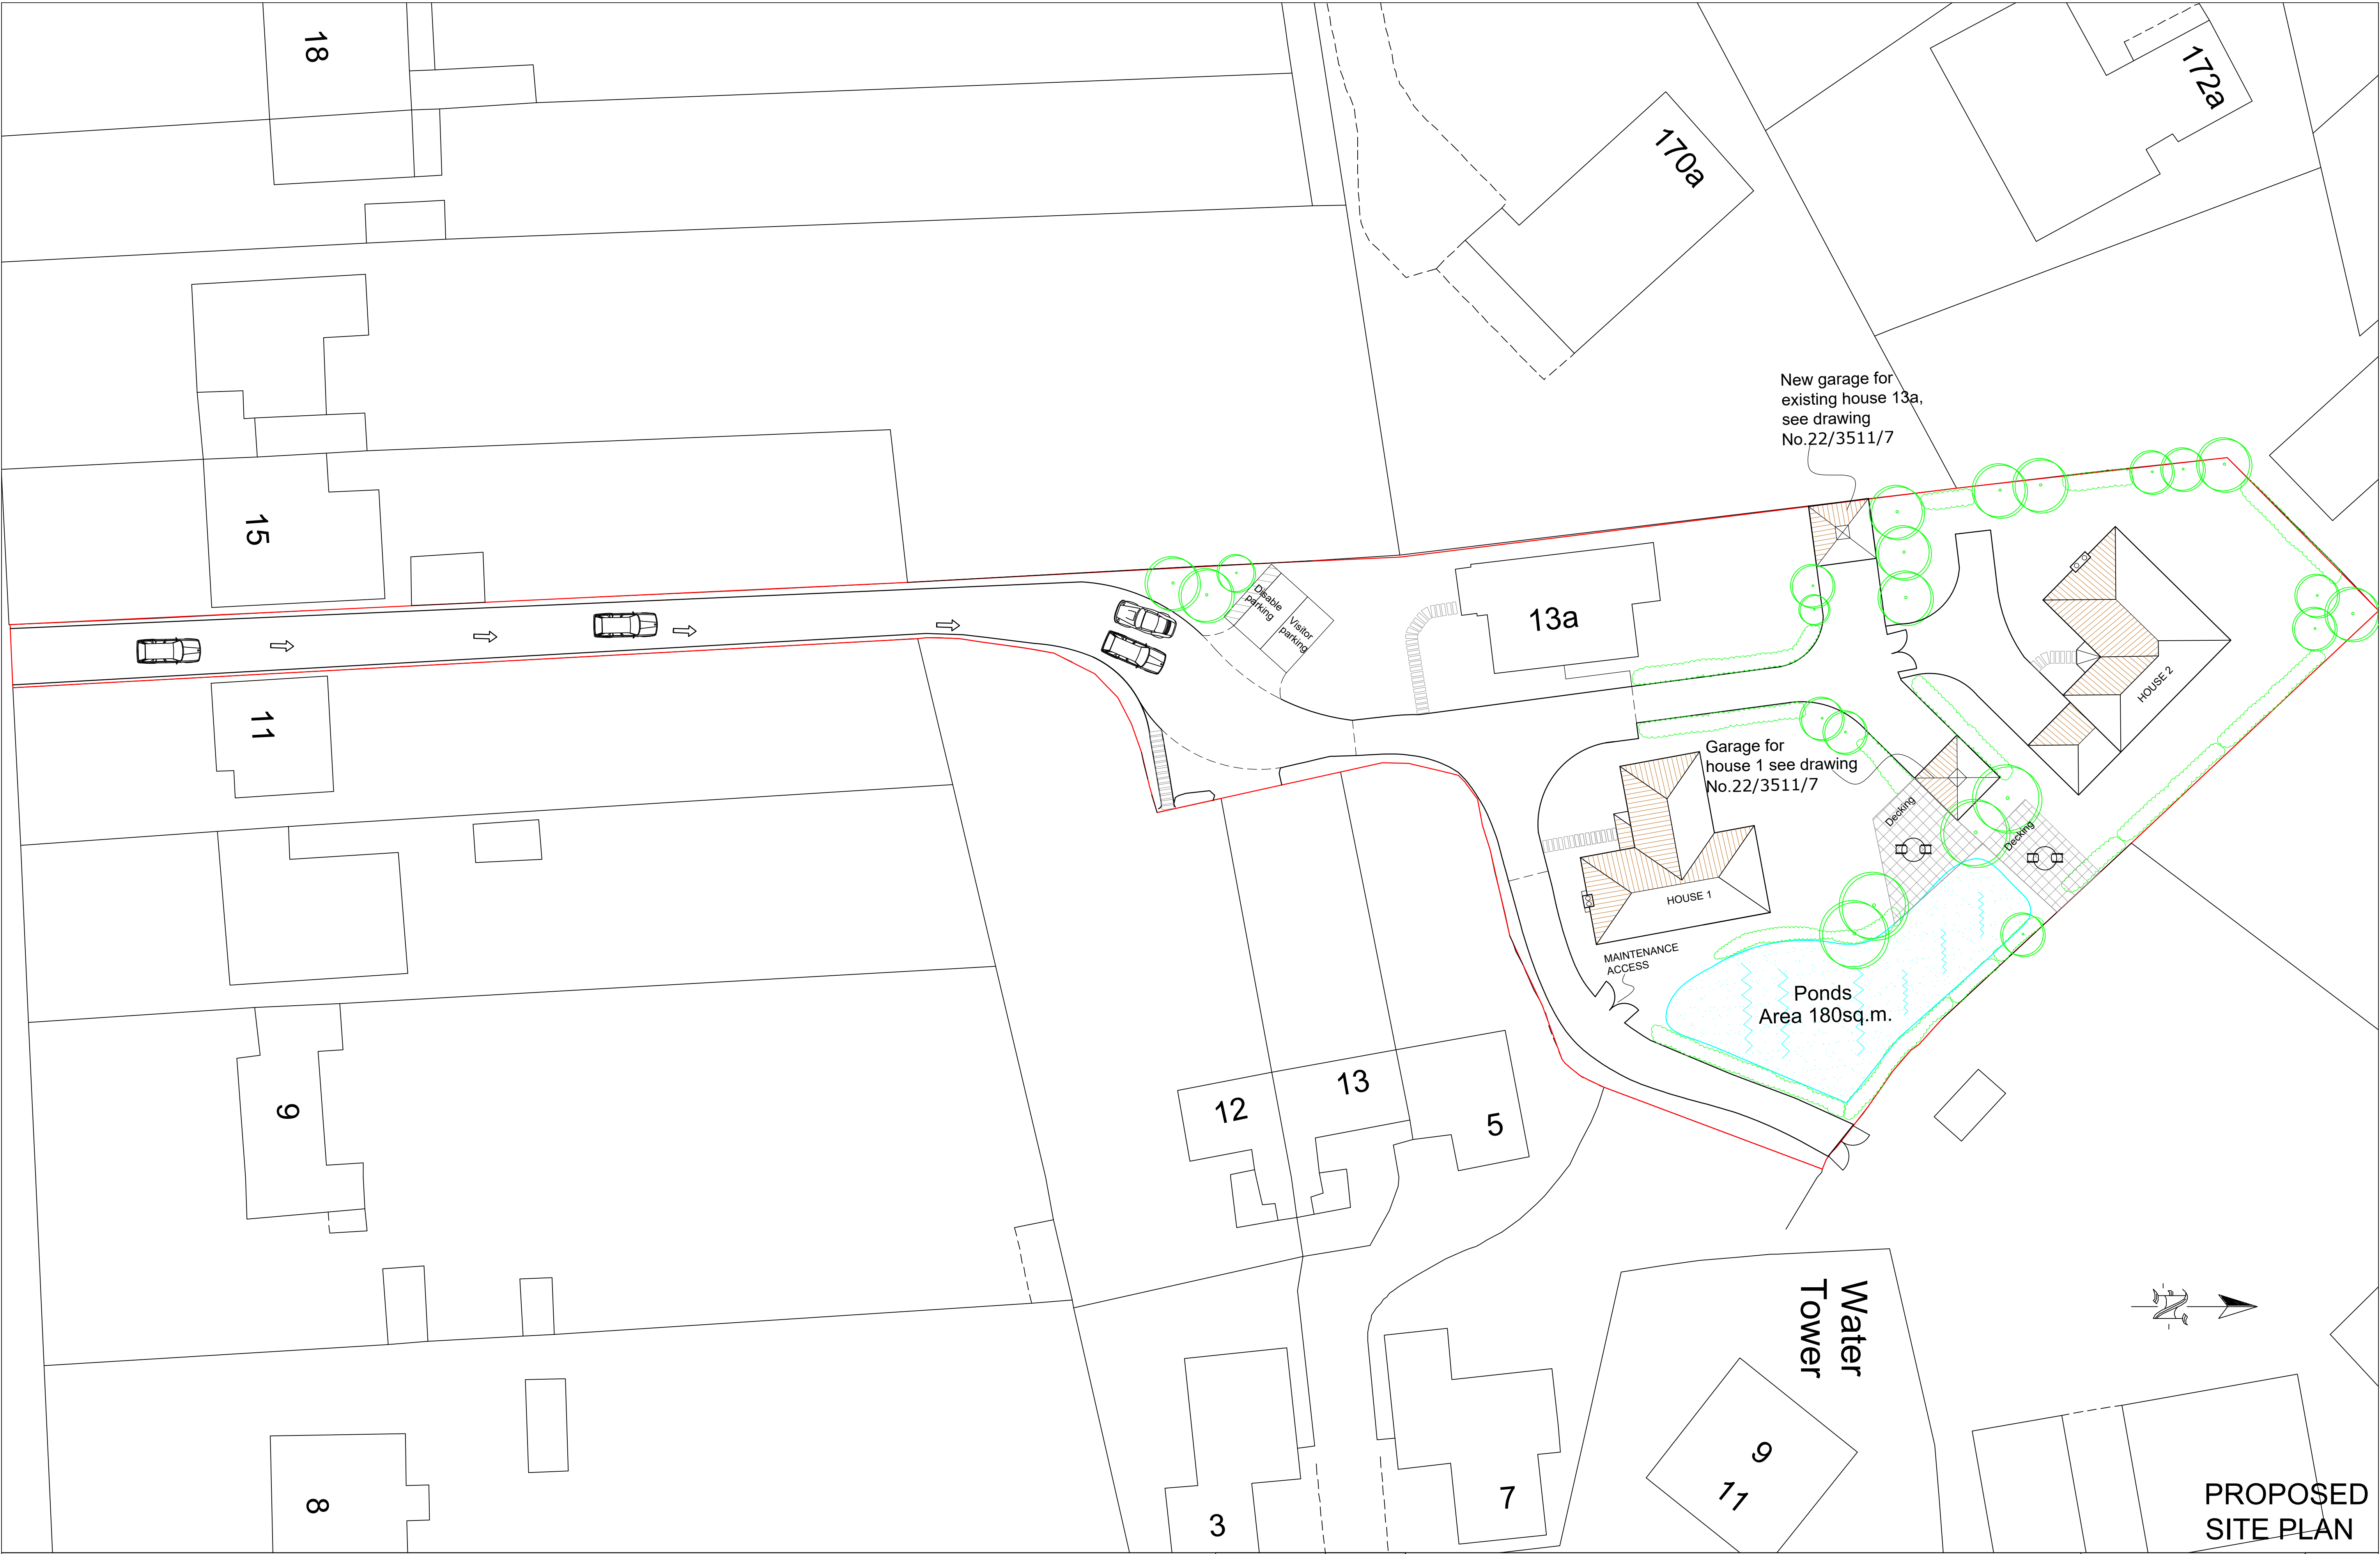

13A NORTH COMMON ROAD, UXBRIDGE, LONDON. UB8 1PD

Scale Bar
0 1 2 3 4 5 6 7 8 9 10 Metres
1:200 @ A1



THE GILLETT MACLEOD PARTNERSHIP
Chartered Architects & Town Planning Consultants
1 High Road Old Eastcote Pinner Middlesex HA5 2EW tel. 0208 868 1333

Drg. No. 22/3511/3
Scale 1:200
Date 18/05/22
Drawn by AK

REVISION	
C	drawer

PROPOSED
SITE PLAN