


Rev.	Amendments
A	Drawing adjusted to comply with M4(2) 11/05/23
B	Bedroom 3 bigger 16/05/23
C	Size increased 23/11/23

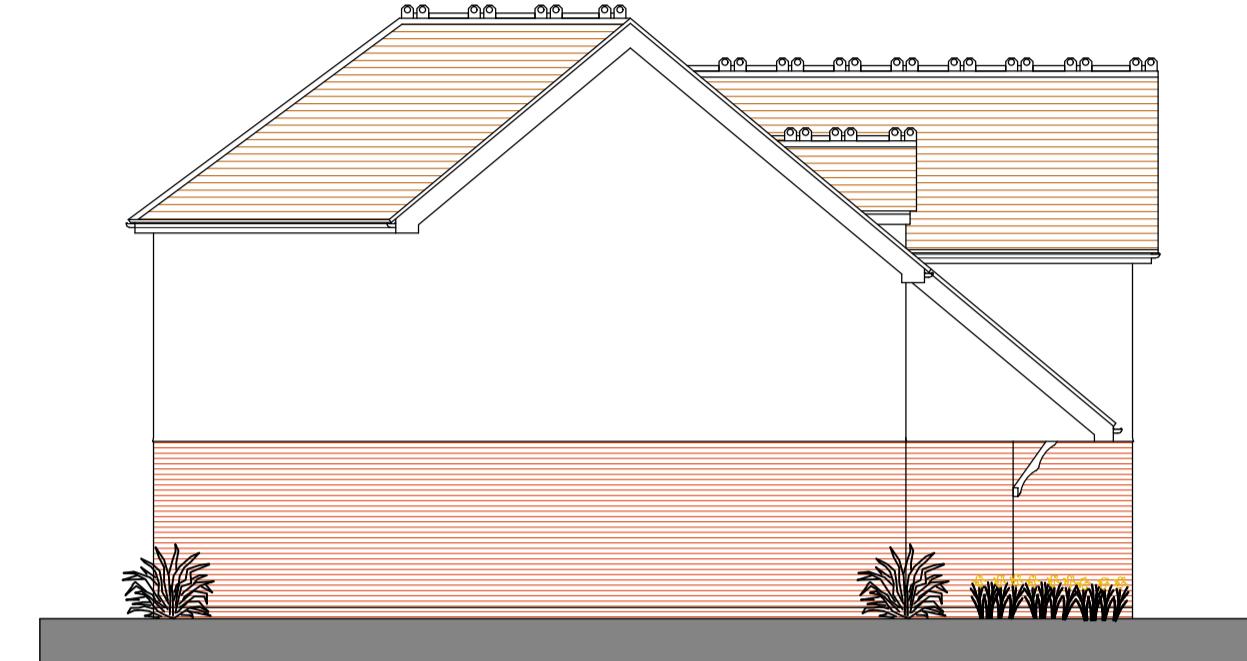

SOUTH WEST ELEVATION




NORTH WEST ELEVATION




NORTH EAST ELEVATION




SOUTH EAST ELEVATION

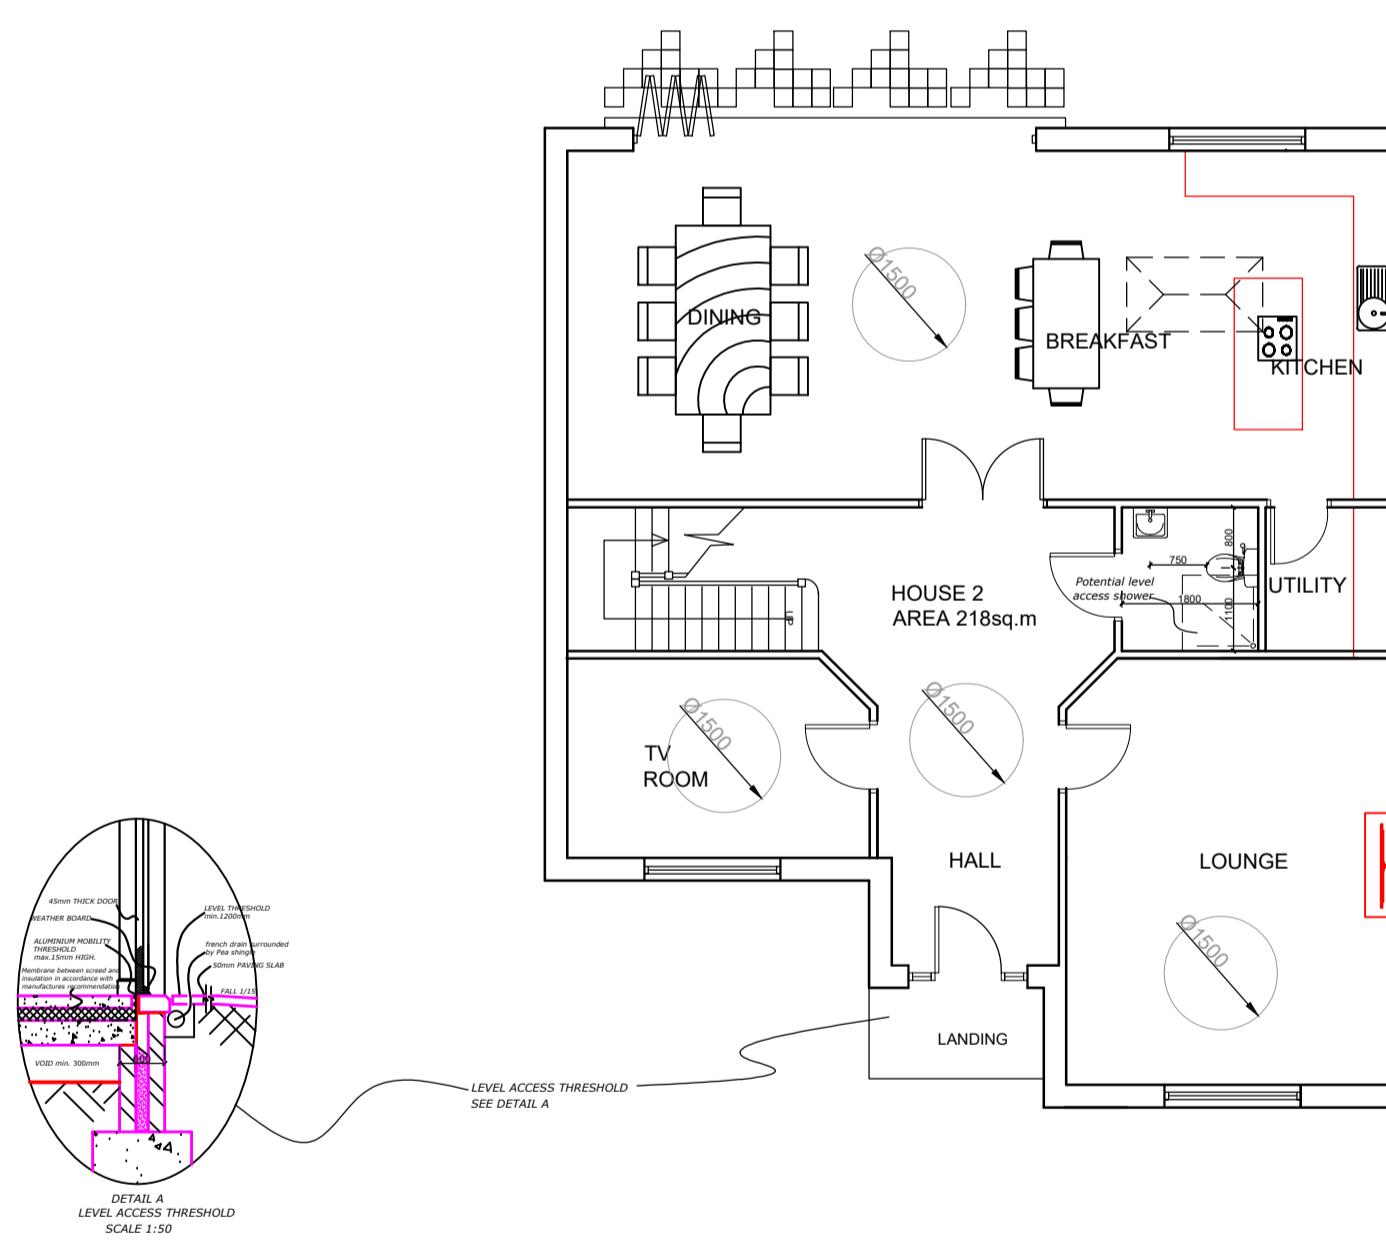

GROUND FLOOR PLAN

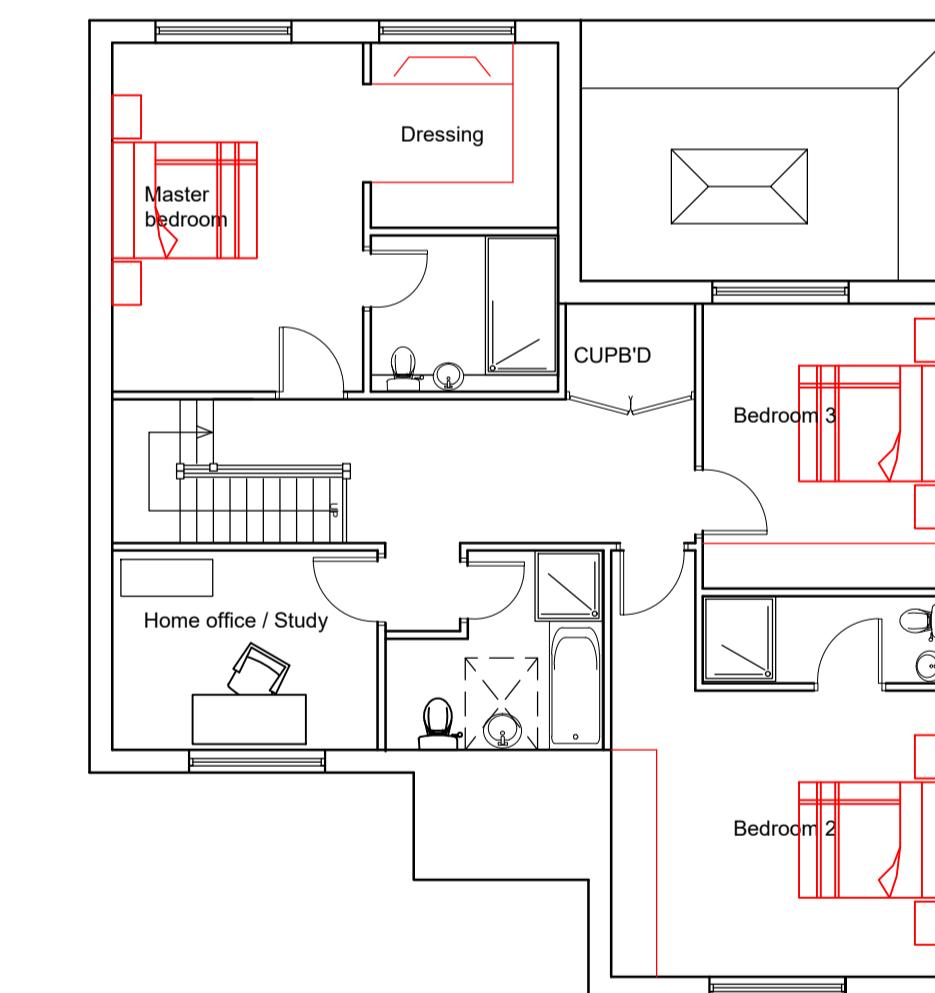

FIRST FLOOR PLAN

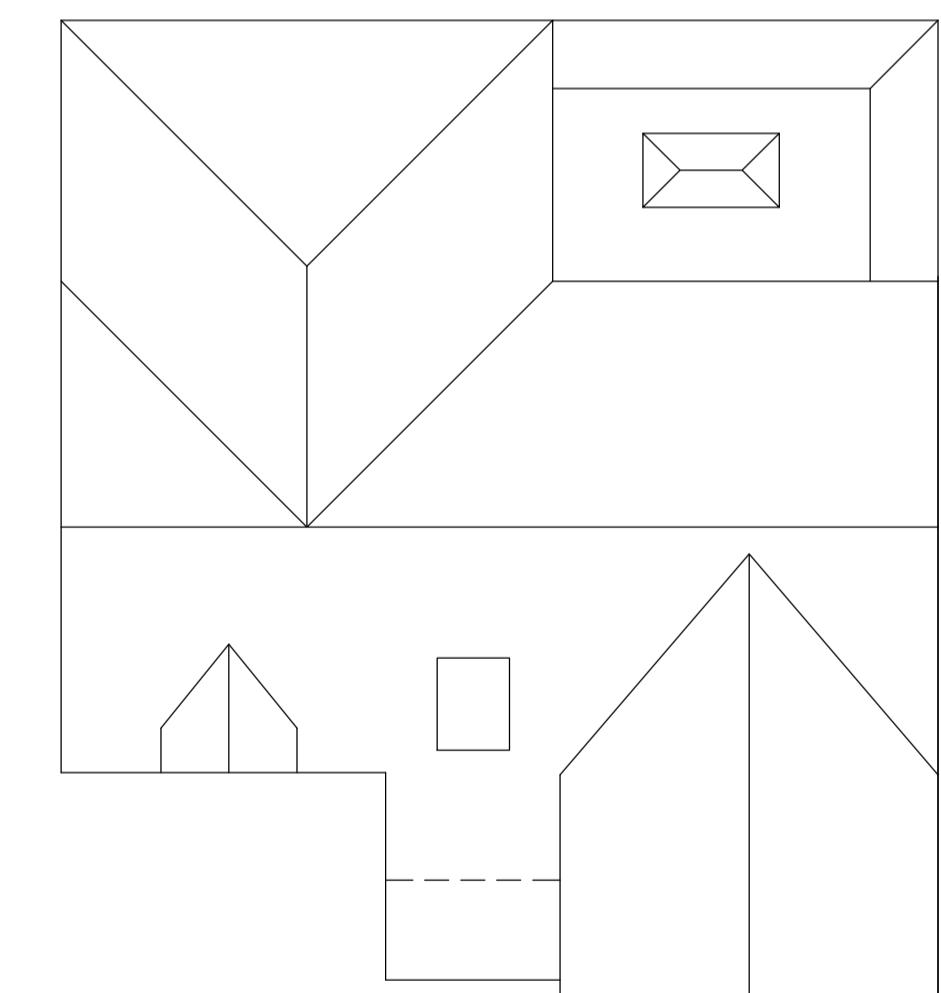


ROOF PLAN

HOUSE 2 PROPOSED FLOOR PLANS AND ELEVATIONS

13A NORTH COMMON ROAD, UXBRIDGE,
LONDON. UB8 1PD

Scale Bar

 0 1 2 3 4 5 6 7 8 9 10 Metres
 1:100 @ A1

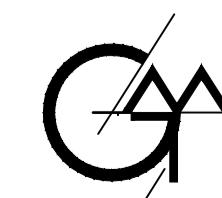

THE GILLETT MACLEOD PARTNERSHIP
Chartered Architects & Town Planning Consultants
1 High Road Old Eastcote Pinner Middlesex HA5 2EW tel. 0208 868 1333

Drg. No. 22/3511/26C
Scale 1:100
Date 09/07/22
Drawn by AK
REVISION C
drawer C